


BY _____ DATE _____
 SURVEYED _____
 PLOTTED _____
 TEMPLATE _____
 AREAS CHECKED _____
 FINAL SURVEY NO. _____

BY _____ DATE _____
 SURVEYED _____
 PLOTTED _____
 TEMPLATE _____
 AREAS CHECKED _____
 ORIGINAL SURVEY NO. _____

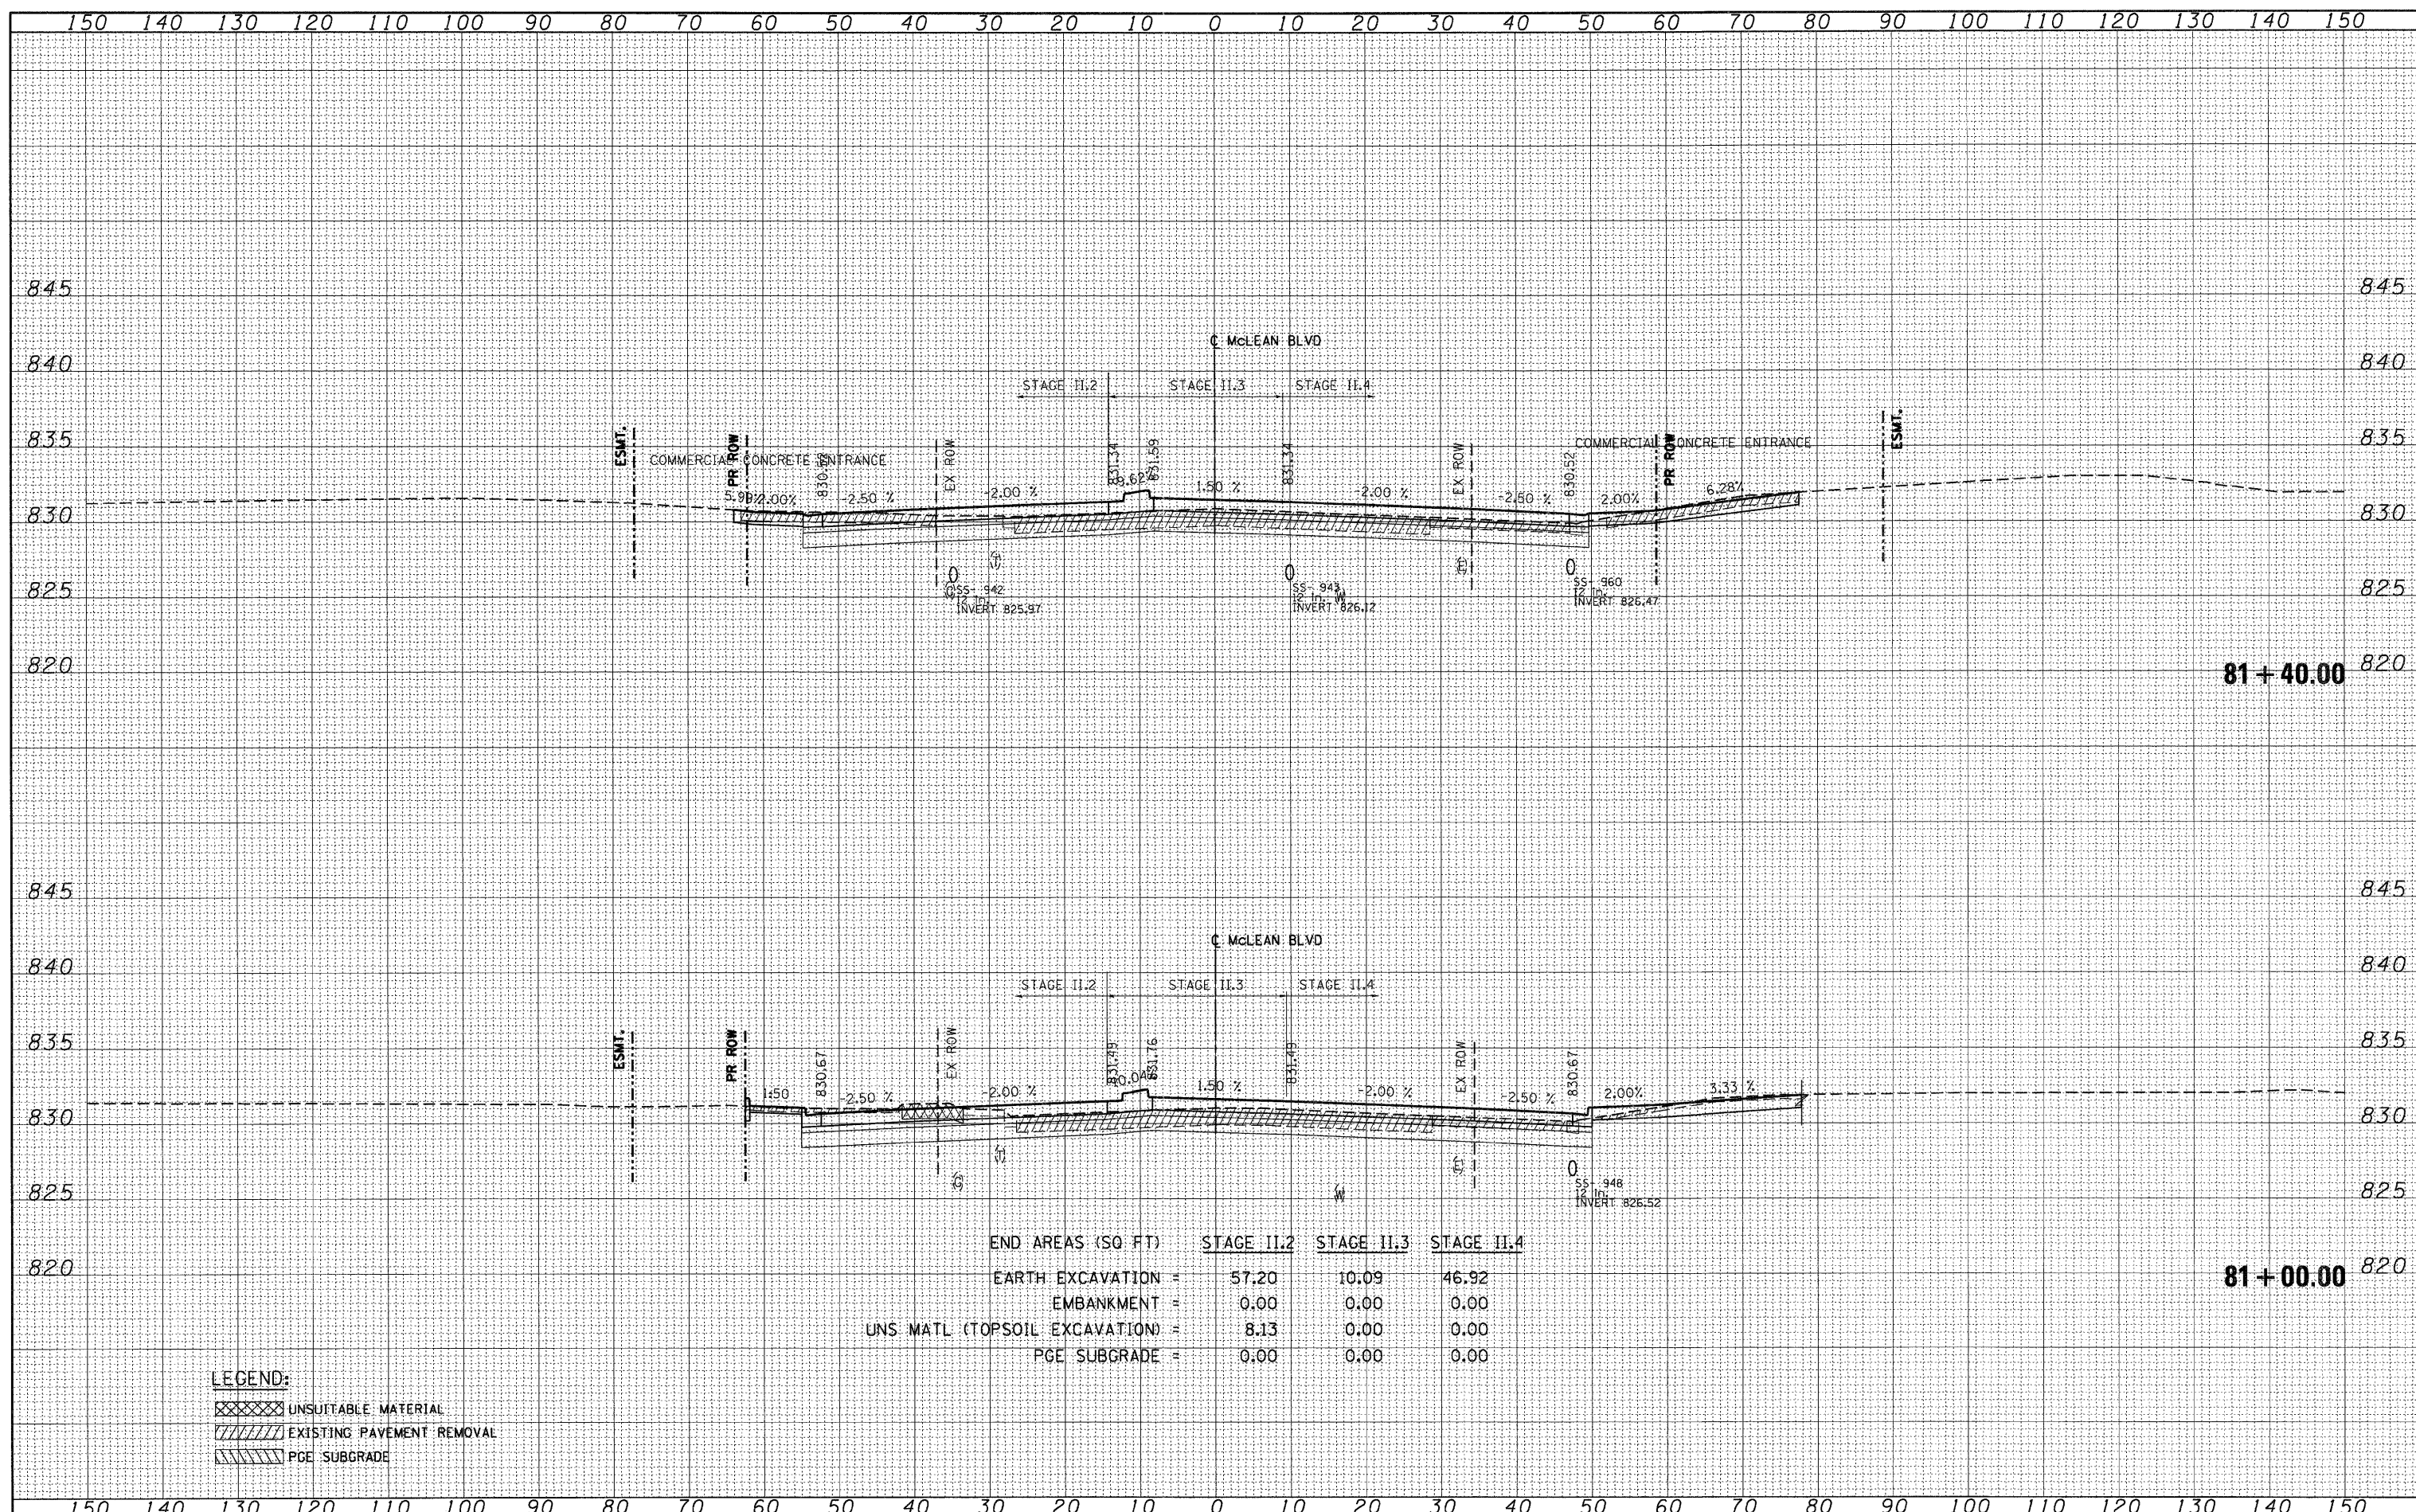

END AREAS (SQ. FT)	STAGE II.2	STAGE II.3	STAGE II.4
EARTH EXCAVATION =	57.20	10.09	46.92
EMBANKMENT =	0.00	0.00	0.00
UNS. MATL (TOPSOIL EXCAVATION) =	8.13	0.00	0.00
PGE SUBGRADE =	0.00	0.00	0.00

LEGEND:
 [Cross-hatched pattern] UNSUITABLE MATERIAL
 [Diagonal lines pattern] EXISTING PAVEMENT REMOVAL
 [Horizontal lines pattern] PGE SUBGRADE