


BY \_\_\_\_\_ DATE \_\_\_\_\_  
 SURVEYED \_\_\_\_\_  
 PLOTTED \_\_\_\_\_  
 NOTE BOOK \_\_\_\_\_  
 AREAS CHECKED \_\_\_\_\_

BY \_\_\_\_\_ DATE \_\_\_\_\_  
 SURVEYED \_\_\_\_\_  
 PLOTTED \_\_\_\_\_  
 NOTE BOOK \_\_\_\_\_  
 AREAS CHECKED \_\_\_\_\_

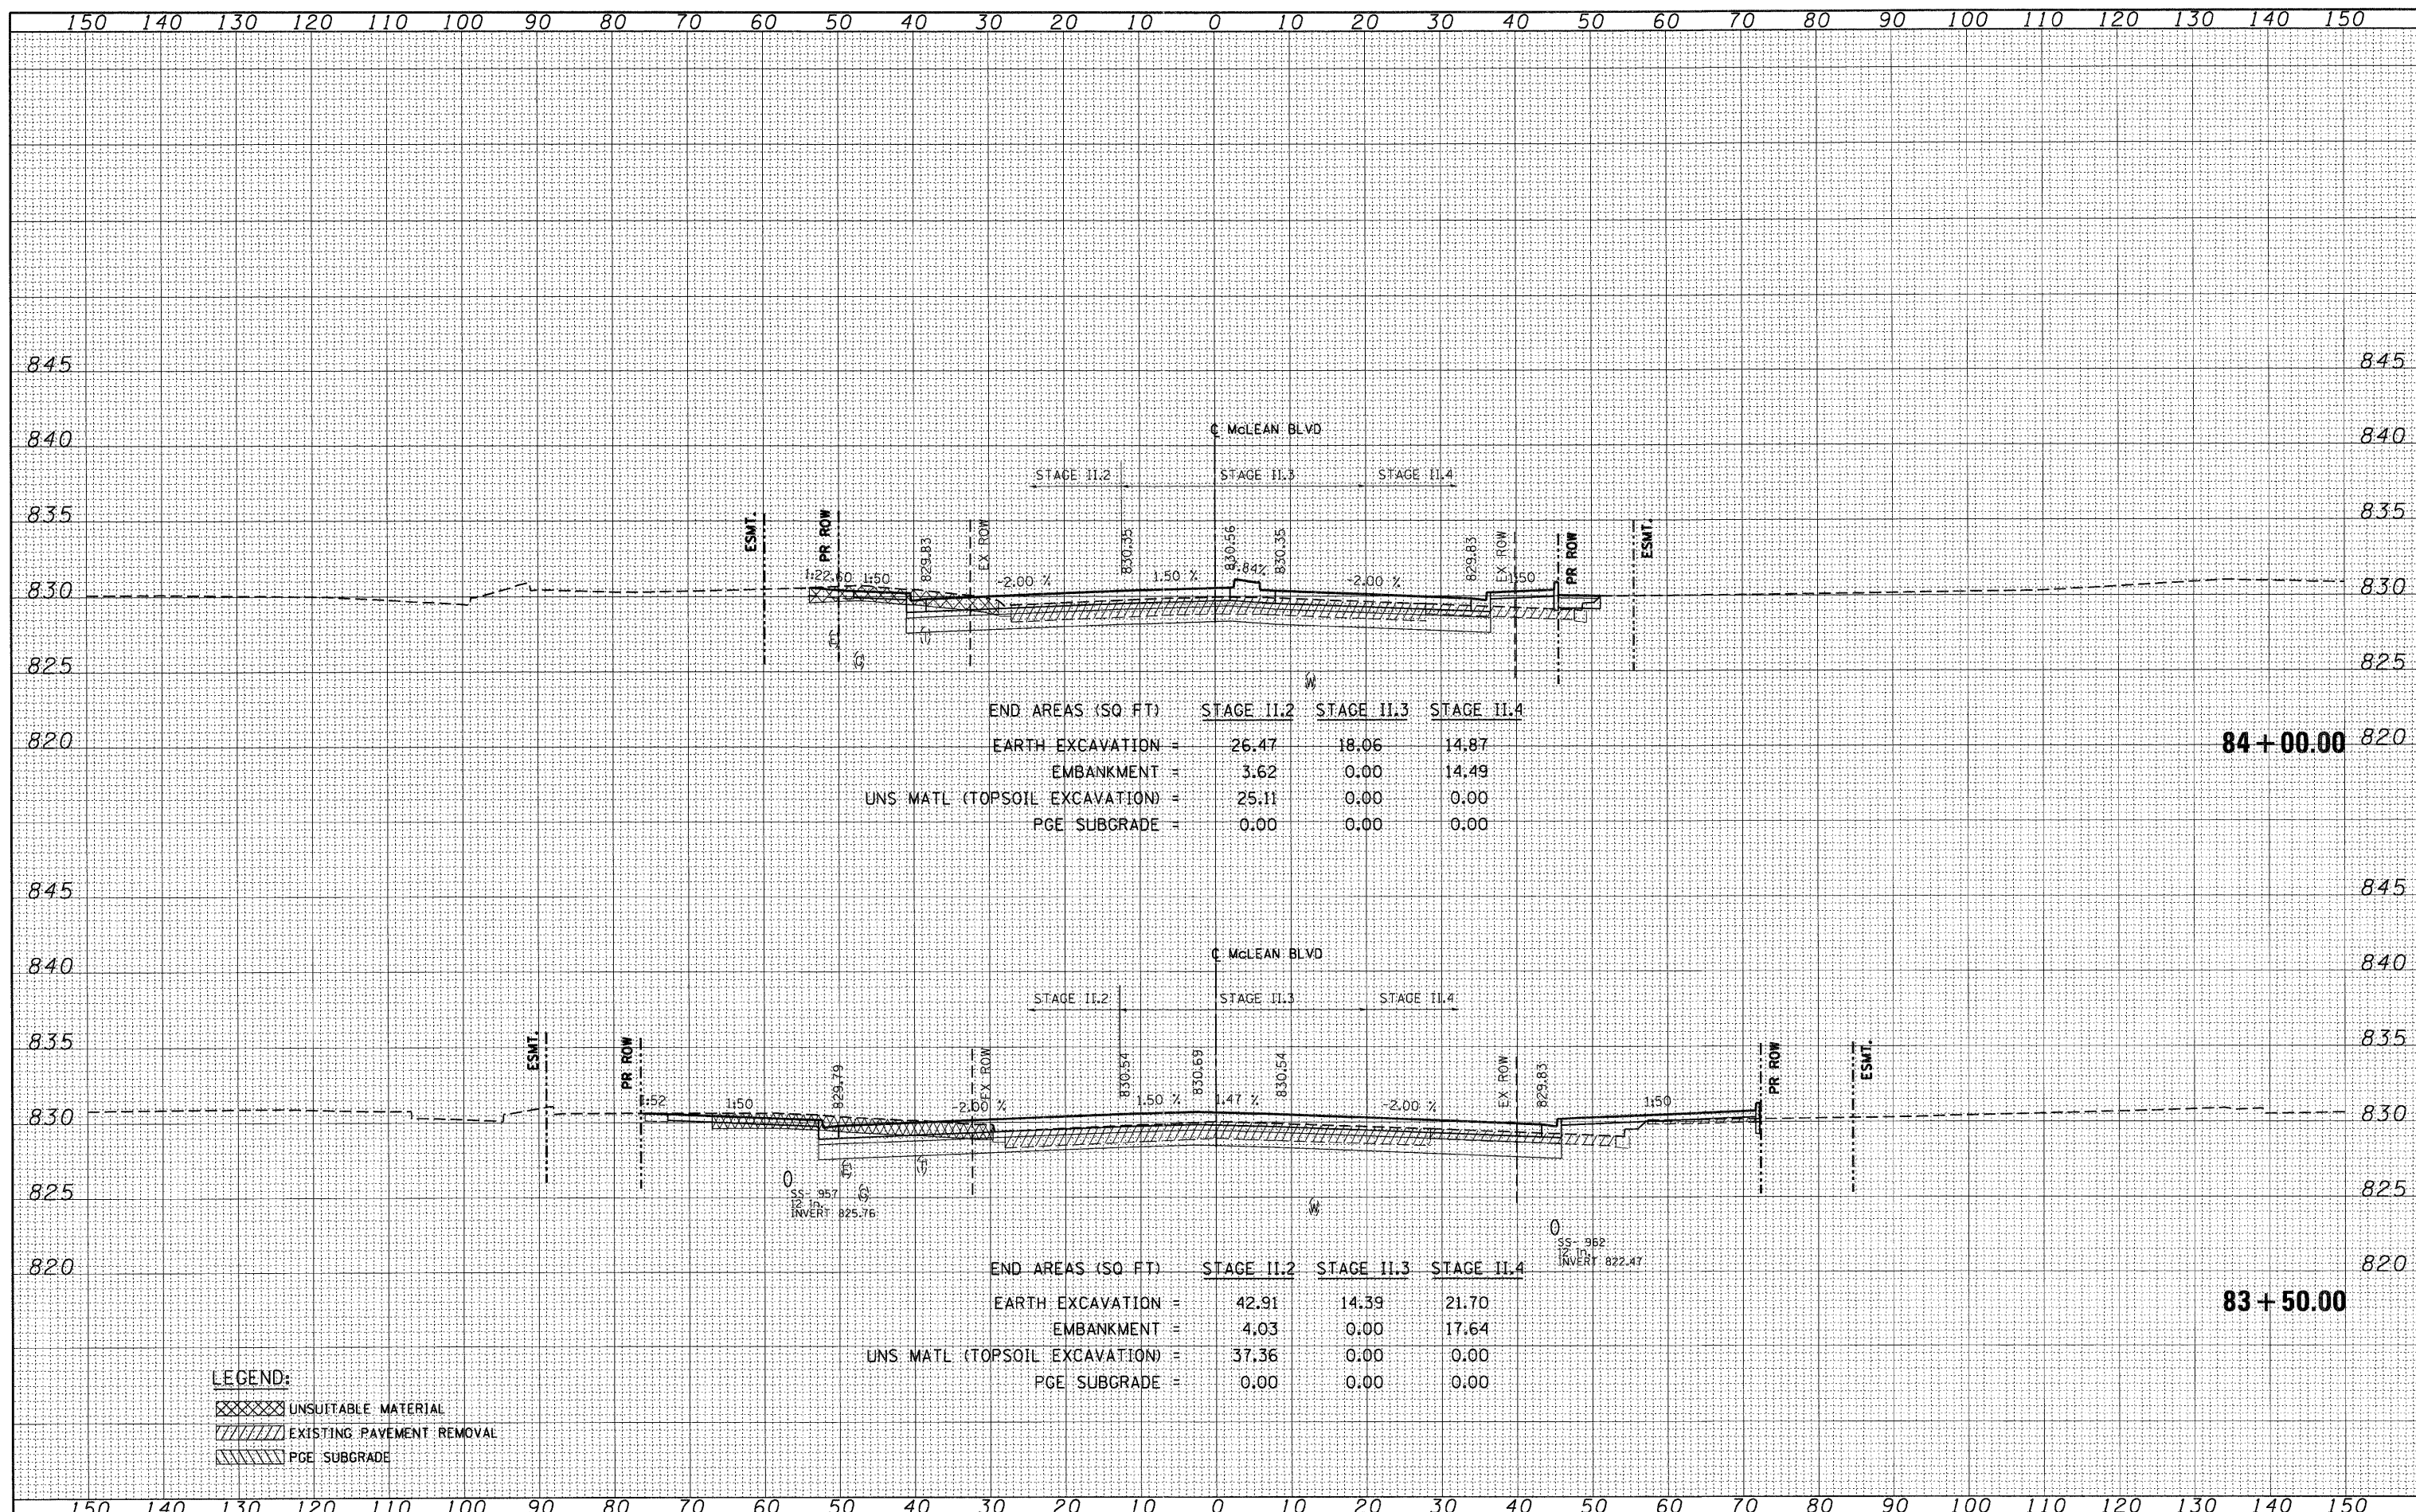

END AREAS (SQ. FT)	STAGE II.2	STAGE II.3	STAGE II.4
EARTH EXCAVATION =	26.47	18.06	14.87
EMBANKMENT =	3.62	0.00	14.49
UNS. MATL (TOPSOIL EXCAVATION) =	25.11	0.00	0.00
PGE SUBGRADE =	0.00	0.00	0.00

END AREAS (SQ. FT)	STAGE II.2	STAGE II.3	STAGE II.4
EARTH EXCAVATION =	42.91	14.39	21.70
EMBANKMENT =	4.03	0.00	17.64
UNS. MATL (TOPSOIL EXCAVATION) =	37.36	0.00	0.00
PGE SUBGRADE =	0.00	0.00	0.00

**LEGEND:**  
 [Cross-hatched pattern] UNSUITABLE MATERIAL  
 [Diagonal lines pattern] EXISTING PAVEMENT REMOVAL  
 [Horizontal lines pattern] PGE SUBGRADE