


DATE _____
 BY _____
 SURVEYED _____
 PLOTTED _____
 TEMPLATE _____
 NOTE BOOK _____
 AREAS CHECKED _____
 NO. _____

DATE _____
 BY _____
 SURVEYED _____
 PLOTTED _____
 TEMPLATE _____
 NOTE BOOK _____
 AREAS CHECKED _____
 NO. _____

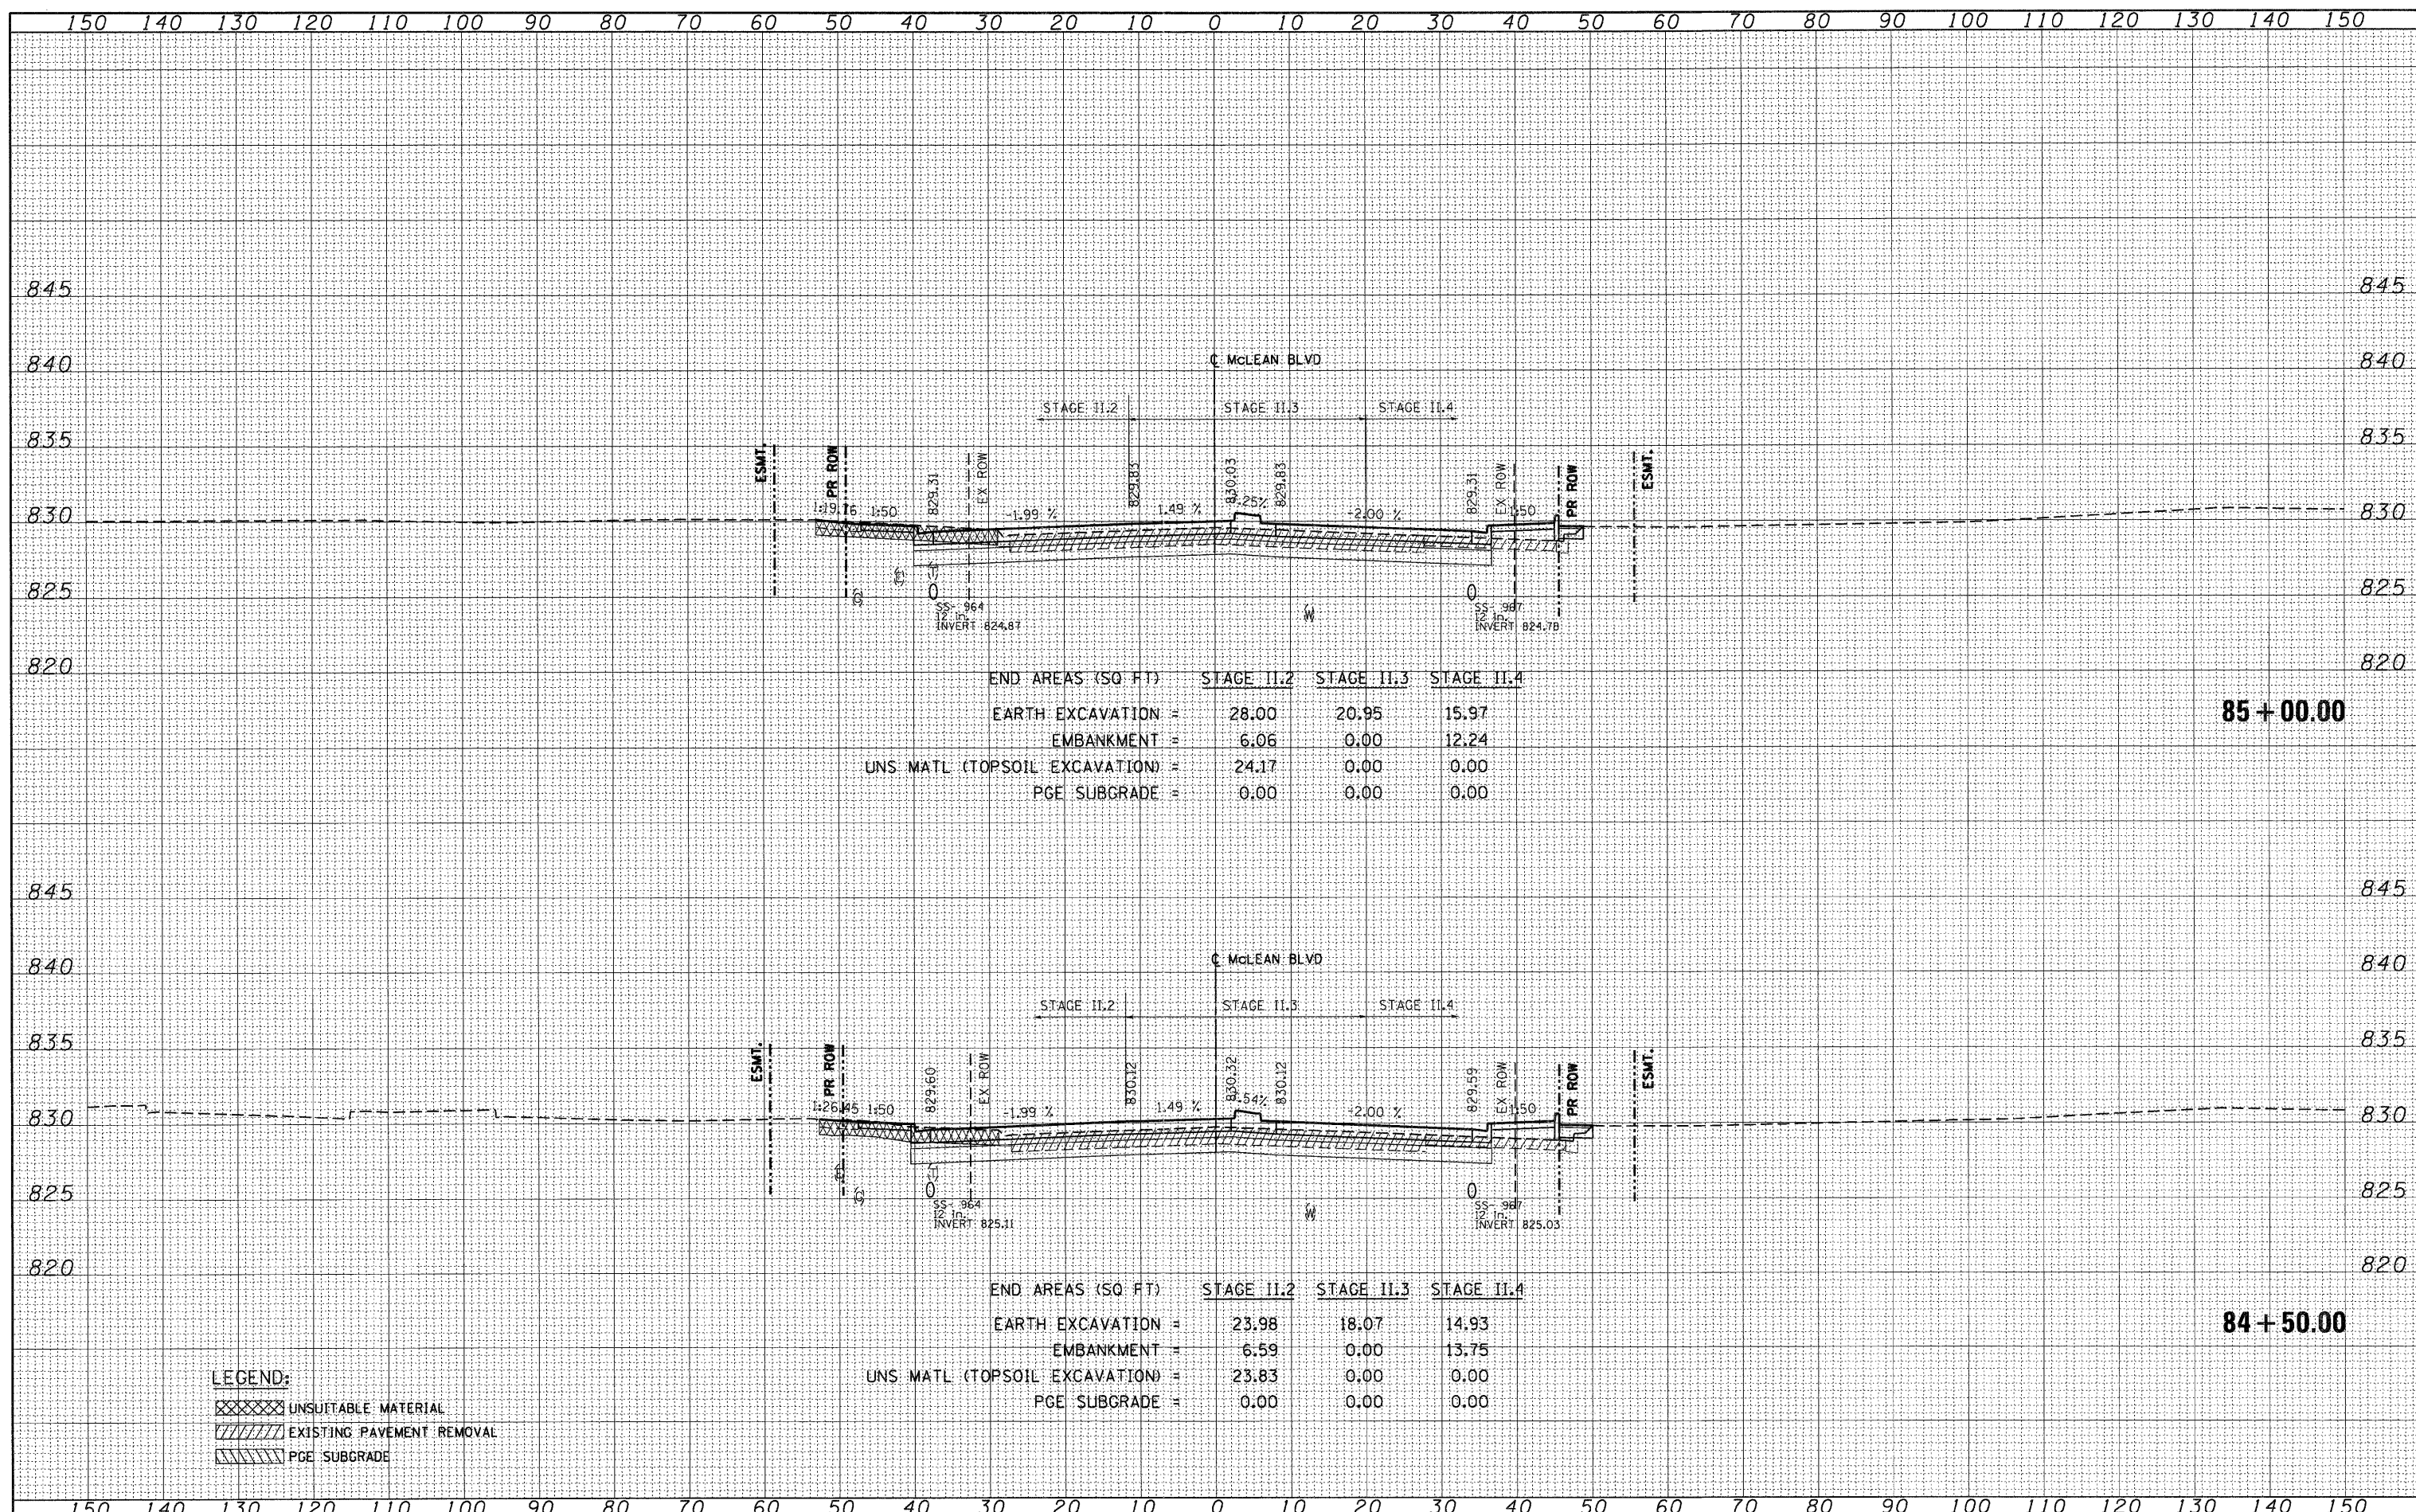

END AREAS (SQ FT)	STAGE II.2	STAGE II.3	STAGE II.4
EARTH EXCAVATION =	28.00	20.95	15.97
EMBANKMENT =	6.06	0.00	12.24
UNS. MATL (TOPSOIL EXCAVATION) =	24.17	0.00	0.00
PGE SUBGRADE =	0.00	0.00	0.00

85 + 00.00

END AREAS (SQ FT)	STAGE II.2	STAGE II.3	STAGE II.4
EARTH EXCAVATION =	23.98	18.07	14.93
EMBANKMENT =	6.59	0.00	13.75
UNS. MATL (TOPSOIL EXCAVATION) =	23.83	0.00	0.00
PGE SUBGRADE =	0.00	0.00	0.00

84 + 50.00

LEGEND:
 [Cross-hatched] UNSUITABLE MATERIAL
 [Diagonal lines] EXISTING PAVEMENT REMOVAL
 [Horizontal lines] PGE SUBGRADE