


DATE	
BY	
FINAL SURVEY	SURVEYED
NOTE BOOK	PLOTTED
NO.	TEMPLATE
	AREAS
	CHECKED

DATE	
BY	
ORIGINAL SURVEY	SURVEYED
NOTE BOOK	PLOTTED
NO.	TEMPLATE
	AREAS
	CHECKED

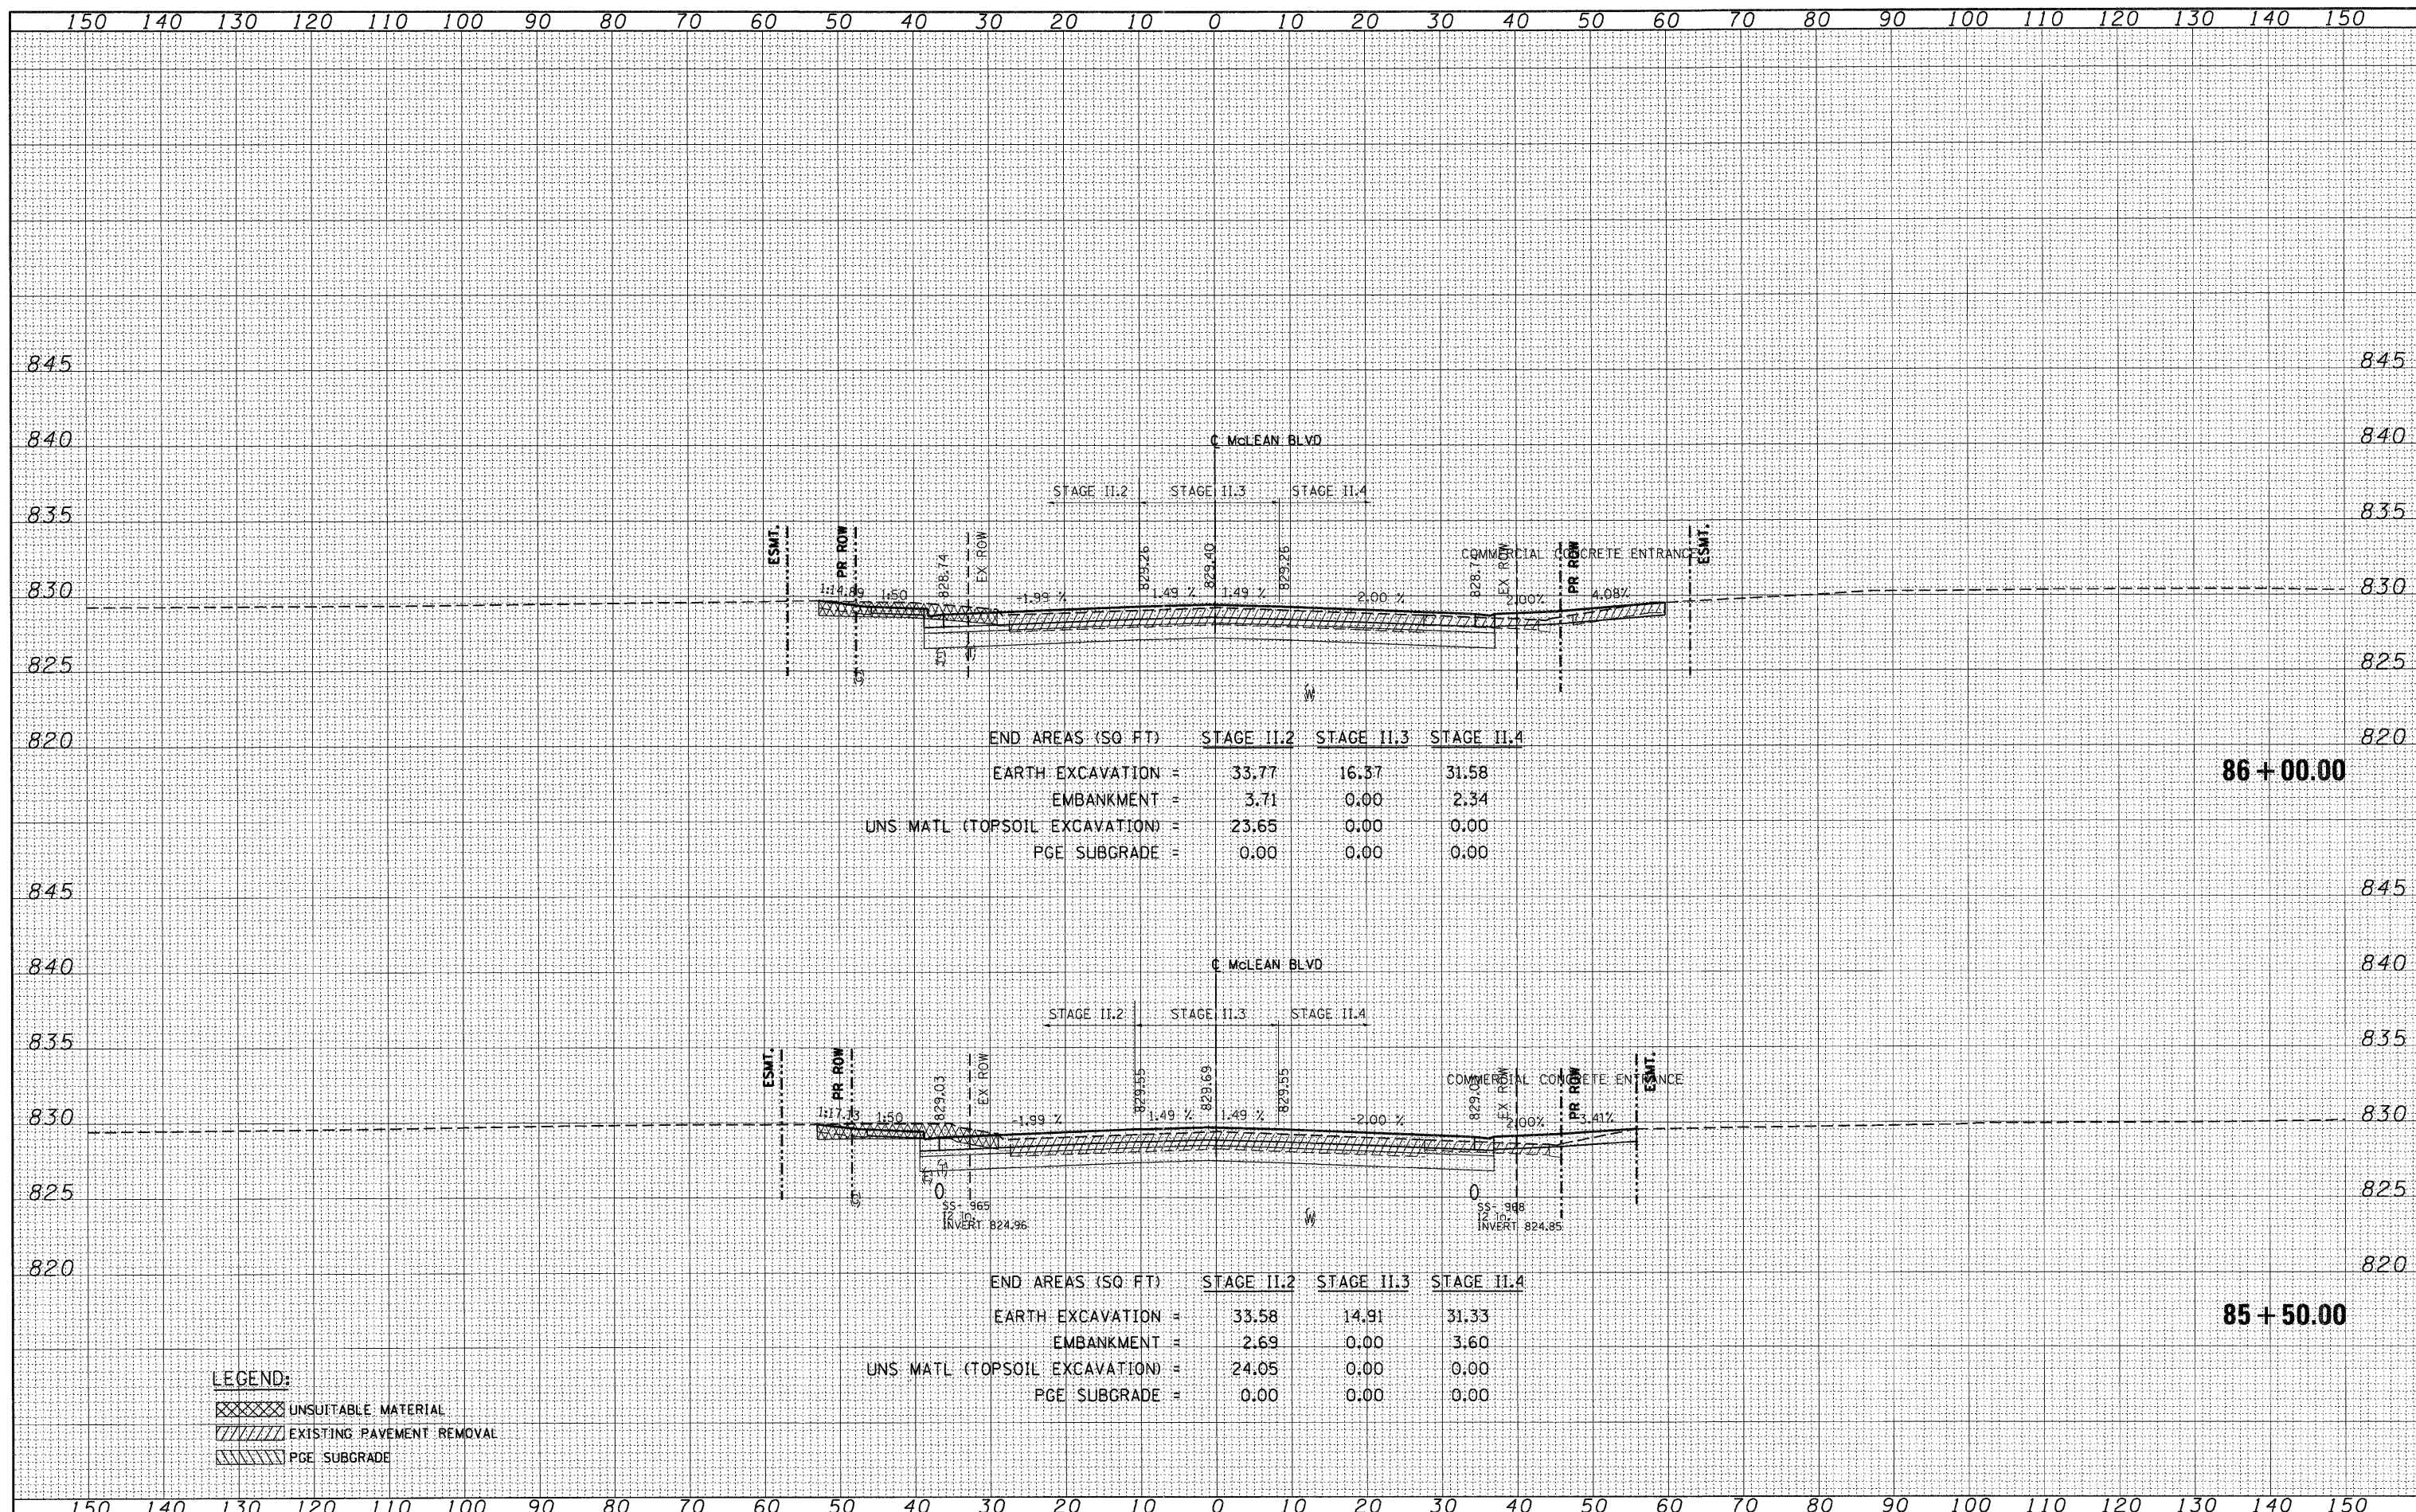

END AREAS (SQ. FT)	STAGE II.2	STAGE II.3	STAGE II.4
EARTH EXCAVATION =	33.77	16.37	31.58
EMBANKMENT =	3.71	0.00	2.34
UNS. MATL (TOPSOIL EXCAVATION) =	23.65	0.00	0.00
PGE SUBGRADE =	0.00	0.00	0.00

86 + 00.00

END AREAS (SQ. FT)	STAGE II.2	STAGE II.3	STAGE II.4
EARTH EXCAVATION =	33.58	14.91	31.33
EMBANKMENT =	2.69	0.00	3.60
UNS. MATL (TOPSOIL EXCAVATION) =	24.05	0.00	0.00
PGE SUBGRADE =	0.00	0.00	0.00

85 + 50.00

LEGEND:
 [Hatched Box] UNSUITABLE MATERIAL
 [Diagonal Lines] EXISTING PAVEMENT REMOVAL
 [Horizontal Lines] PGE SUBGRADE