


150 140 130 120 110 100 90 80 70 60 50 40 30 20 10 0 10 20 30 40 50 60 70 80 90 100 110 120 130 140 150

DATE	
BY	
FINAL SURVEY	
SURVEYED	
NOTED	
PLOTTED	
TEMPLATE	
AREAS	
CHECKED	
NO.	

DATE	
BY	
ORIGINAL SURVEY	
SURVEYED	
NOTED	
PLOTTED	
TEMPLATE	
AREAS	
CHECKED	
NO.	

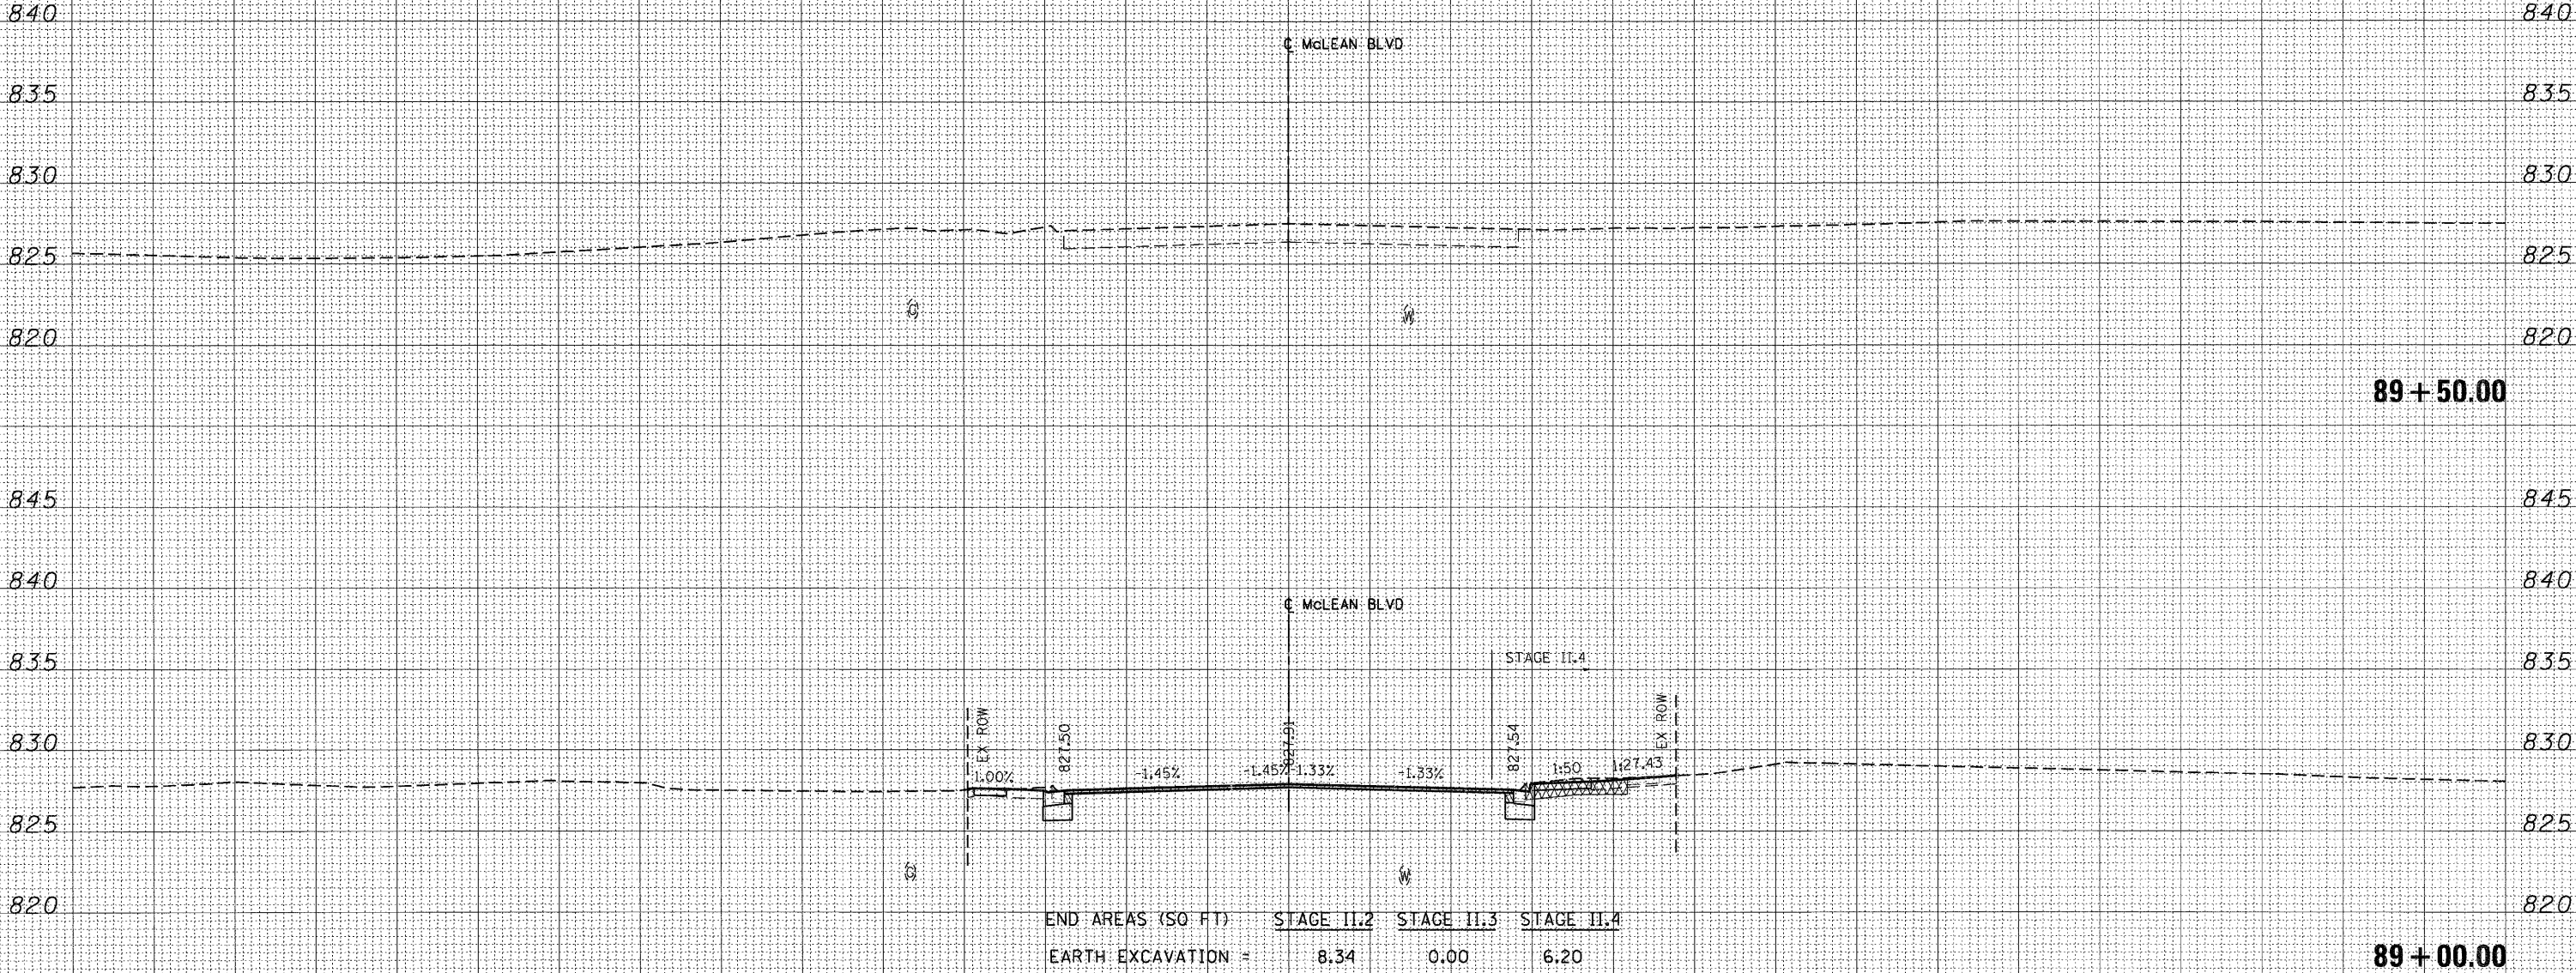

END AREAS (SQ FT)	STAGE II.2	STAGE II.3	STAGE II.4
EARTH EXCAVATION =	8.34	0.00	6.20
EMBANKMENT =	0.10	0.00	4.58
UNS MATL (TOPSOIL EXCAVATION) =	0.00	0.00	12.55
PGE SUBGRADE =	0.00	0.00	0.00

**LEGEND:**  
 [Cross-hatched box] UNSUITABLE MATERIAL  
 [Diagonal lines box] EXISTING PAVEMENT REMOVAL  
 [Horizontal lines box] PGE SUBGRADE