


FINAL SURVEY	SURVEYED	BY	DATE
NOTE BOOK NO.	PLOTTED		
	TEMPLATE		
	AREAS		
	CHECKED		

ORIGINAL SURVEY	SURVEYED	BY	DATE
NOTE BOOK NO.	PLOTTED		
	TEMPLATE		
	AREAS		
	CHECKED		

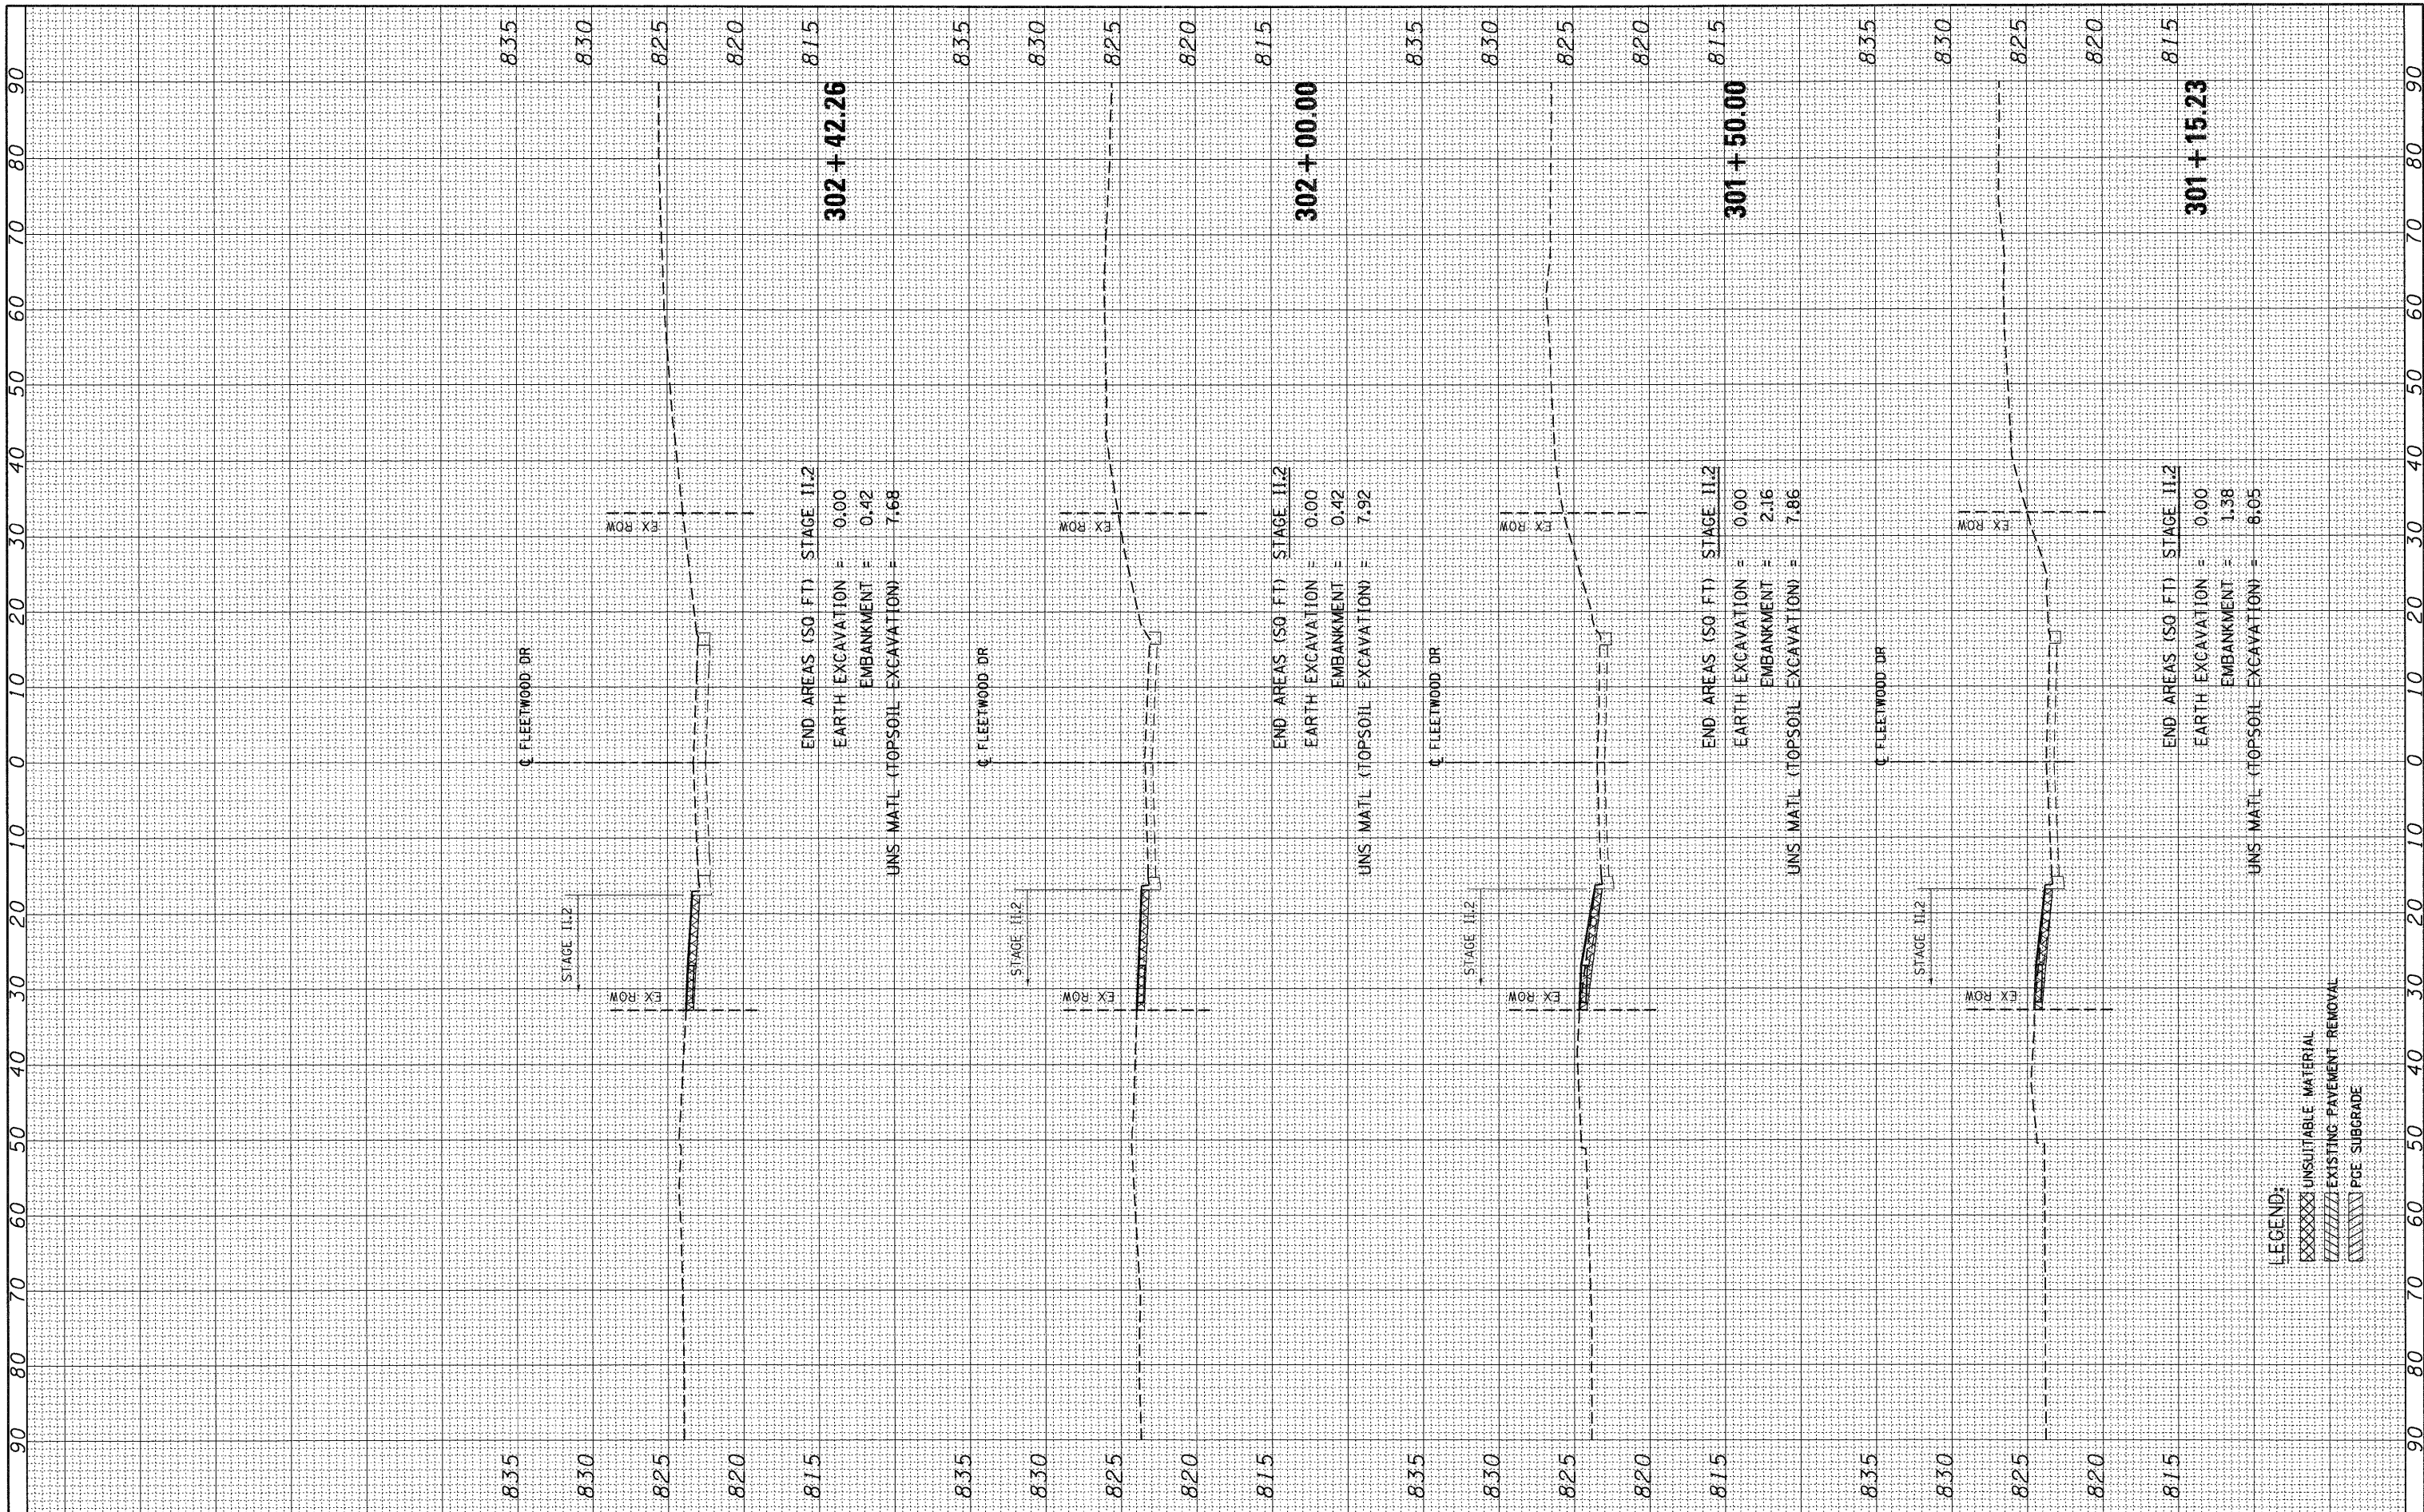

END AREAS (SQ FT) STAGE II.2  
 EARTH EXCAVATION = 0.00  
 EMBANKMENT = 0.42  
 UNS MATL (TOPSOIL EXCAVATION) = 7.68

END AREAS (SQ FT) STAGE II.2  
 EARTH EXCAVATION = 0.00  
 EMBANKMENT = 0.42  
 UNS MATL (TOPSOIL EXCAVATION) = 7.92

END AREAS (SQ FT) STAGE II.2  
 EARTH EXCAVATION = 0.00  
 EMBANKMENT = 2.16  
 UNS MATL (TOPSOIL EXCAVATION) = 7.86

END AREAS (SQ FT) STAGE II.2  
 EARTH EXCAVATION = 0.00  
 EMBANKMENT = 1.38  
 UNS MATL (TOPSOIL EXCAVATION) = 8.05

LEGEND:  
 [Symbol] UNSUITABLE MATERIAL  
 [Symbol] EXISTING PAVEMENT REMOVAL  
 [Symbol] PCE SUBGRADE

FILE NAME =	USER NAME = #USER#	DESIGNED - MRK	REVISED -
#FILEL#		DRAWN - MRK	REVISED -
	PLOT SCALE = #SCALE#	CHECKED - DDH	REVISED -
	PLOT DATE = #DATE#	DATE - 12/16/11	REVISED -

STATE OF ILLINOIS  
 DEPARTMENT OF TRANSPORTATION

FLEETWOOD DR CROSS SECTIONS

SCALE: HORIZ. 1"=10' VERT. 1"=5' STA. 301+15.23 TO STA. 302+42.26

F.A. RTE.	SECTION	COUNTY	TOTAL SHEETS	SHEET NO.
345	BR-R	KANE	794	782
CONTRACT NO. 60H45			ILLINOIS FED. AID PROJECT	