


FINAL SURVEY	SURVEYED	BY	DATE
PLOTTED	PLOTTED		
NOTE BOOK	NOTE BOOK		
AREAS	AREAS		
CHECKED	CHECKED		
NO.	NO.		

ORIGINAL SURVEY	SURVEYED	BY	DATE
PLOTTED	PLOTTED		
NOTE BOOK	NOTE BOOK		
AREAS	AREAS		
CHECKED	CHECKED		
NO.	NO.		

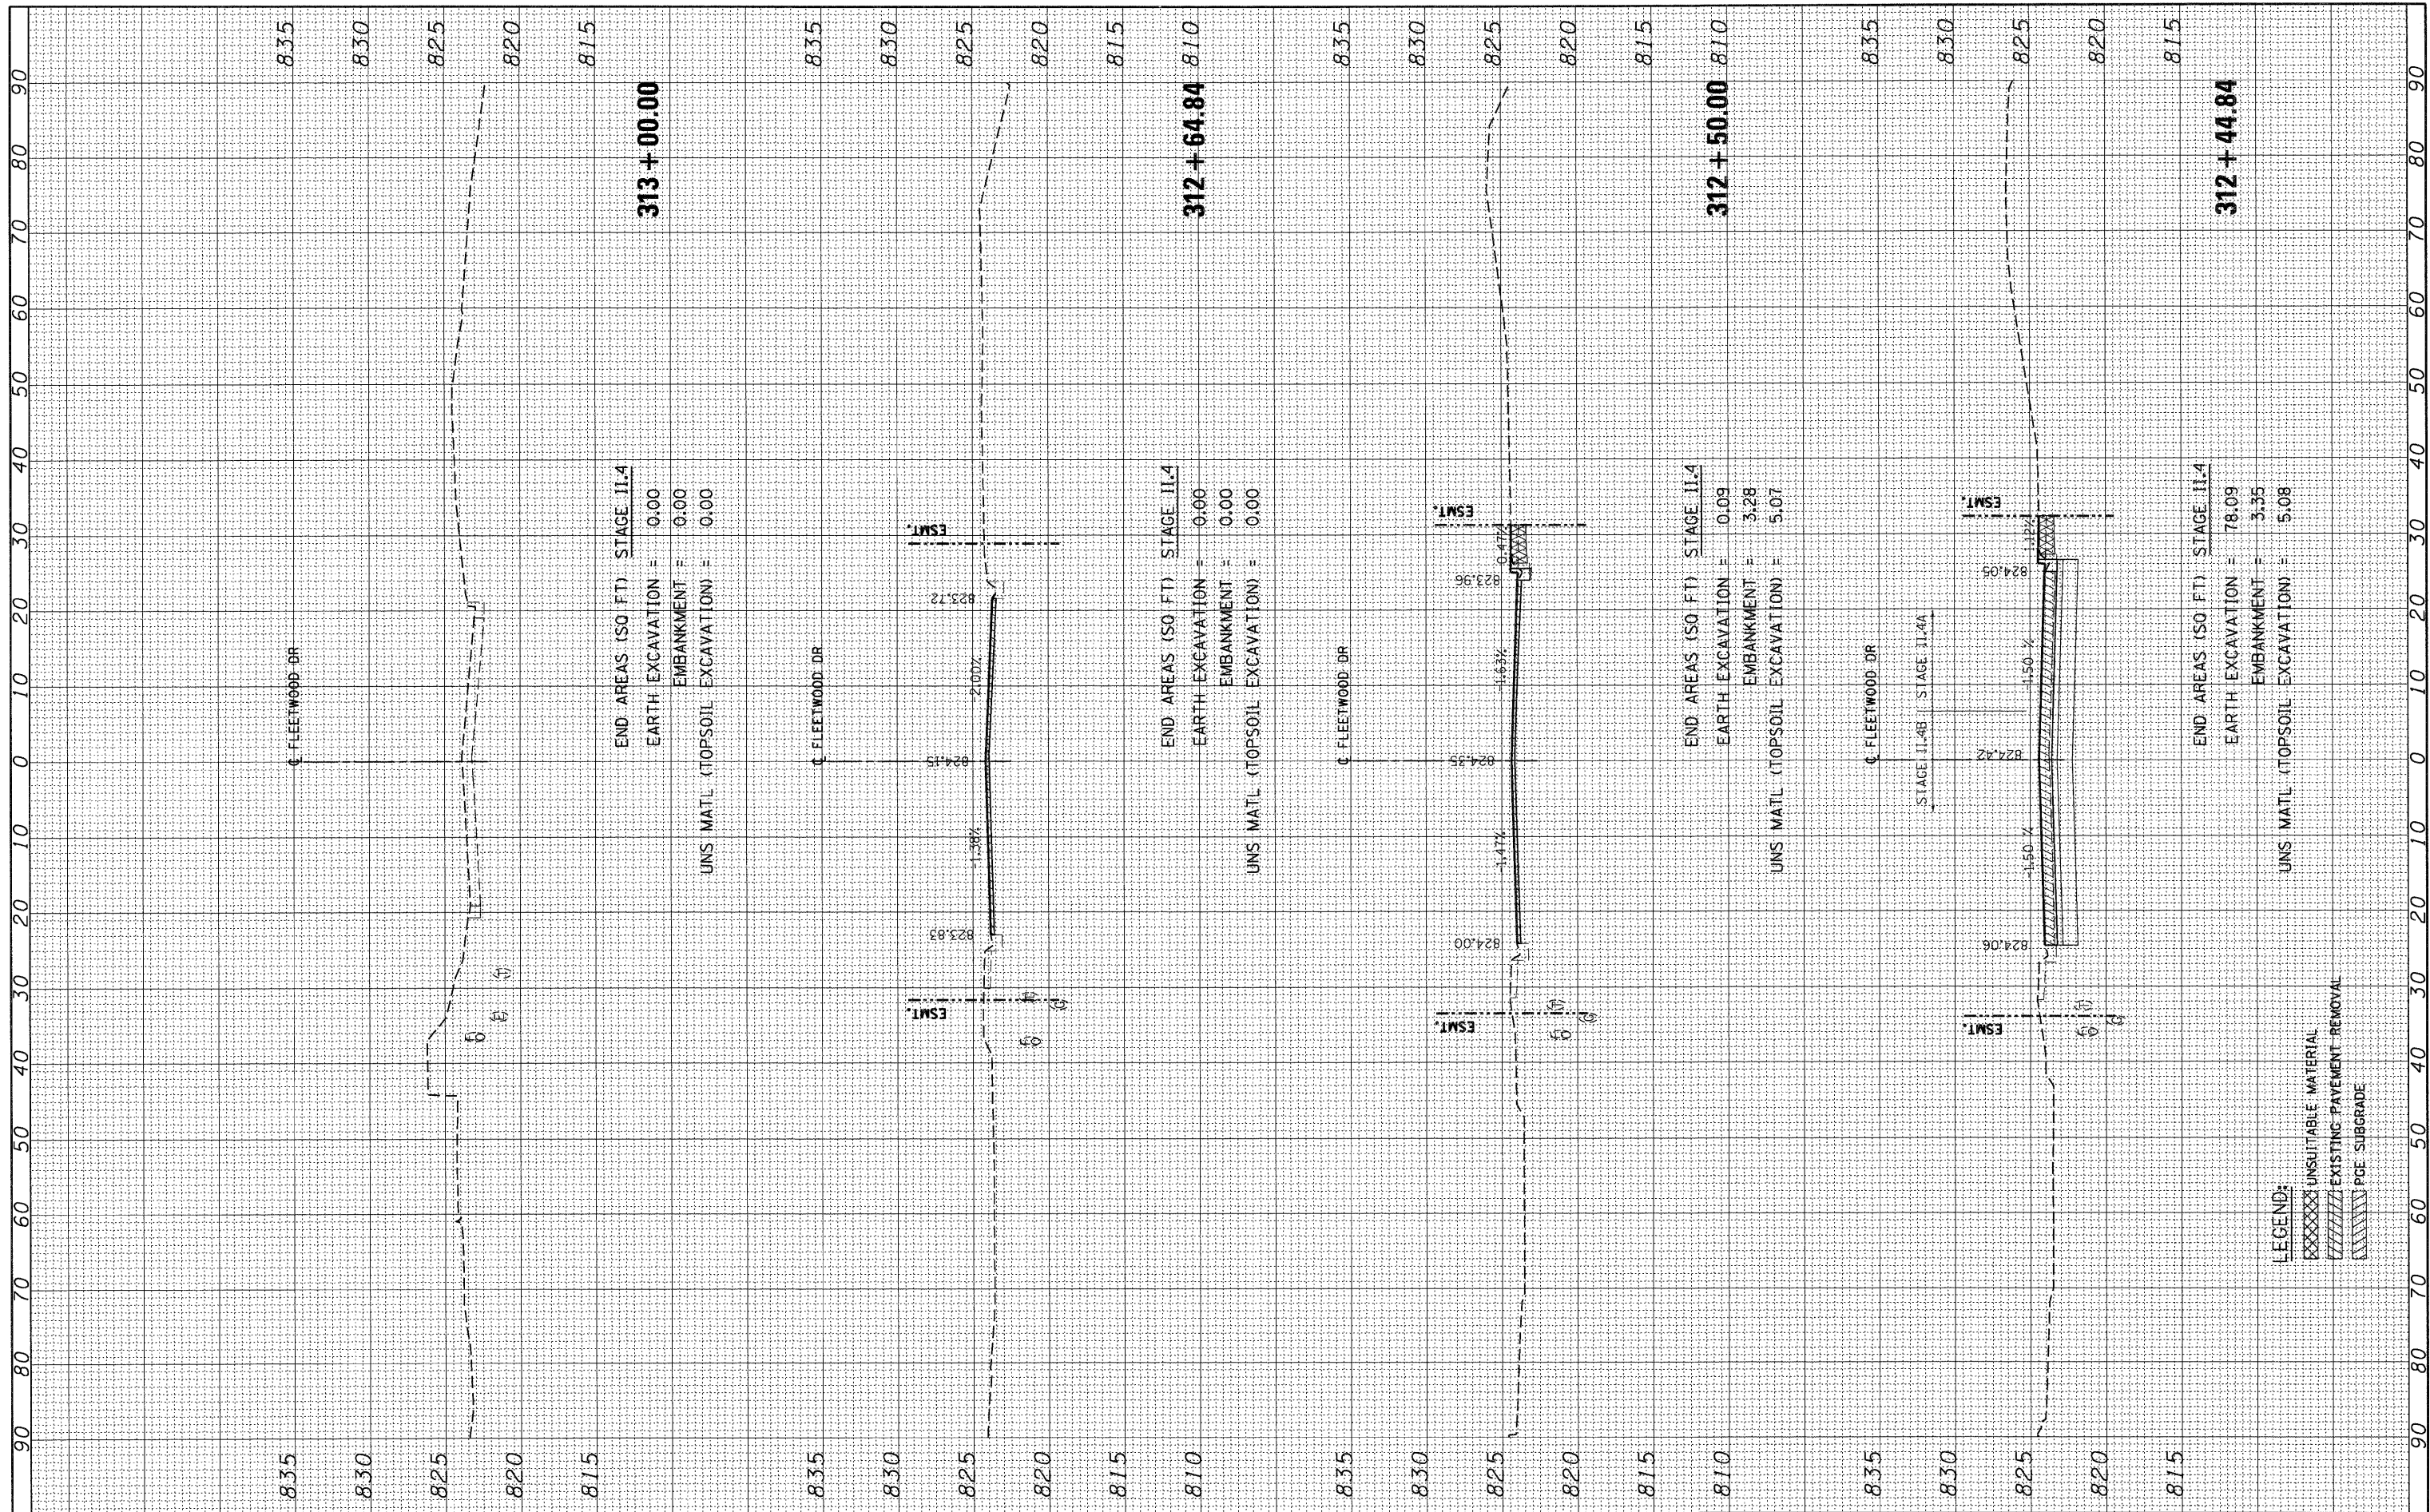

**313 + 00.00**

END AREAS (SO FT) STAGE II.4  
 EARTH EXCAVATION = 0.00  
 EMBANKMENT = 0.00  
 UNS. MATL. (TOPSOIL EXCAVATION) = 0.00

**312 + 64.84**

END AREAS (SO FT) STAGE II.4  
 EARTH EXCAVATION = 0.00  
 EMBANKMENT = 0.00  
 UNS. MATL. (TOPSOIL EXCAVATION) = 0.00

**312 + 50.00**

END AREAS (SO FT) STAGE II.4  
 EARTH EXCAVATION = 0.09  
 EMBANKMENT = 3.28  
 UNS. MATL. (TOPSOIL EXCAVATION) = 5.07

**312 + 44.84**

END AREAS (SO FT) STAGE II.4  
 EARTH EXCAVATION = 78.09  
 EMBANKMENT = 3.35  
 UNS. MATL. (TOPSOIL EXCAVATION) = 5.08

LEGEND:  
 [Symbol] UNSUITABLE MATERIAL  
 [Symbol] EXISTING PAVEMENT REMOVAL  
 [Symbol] PCE SUBGRADE

FILE NAME =	USER NAME = #USER#	DESIGNED - MRK	REVISED -
#FILE#		DRAWN - MRK	REVISED -
		CHECKED - DDH	REVISED -
		DATE - 12/16/11	REVISED -

STATE OF ILLINOIS  
 DEPARTMENT OF TRANSPORTATION

FLEETWOOD DR CROSS SECTIONS

SCALE: HORIZ. 1"=10' VERT. 1"=5' STA. 312+44.84 TO STA. 313+00.00

F.A. RT. 345	SECTION 8R-R	COUNTY KANE	TOTAL SHEETS 794	SHEET NO. 788
ILLINOIS FED. AID PROJECT			CONTRACT NO. 60H45	