


LOCATION OF SETTLEMENT PLATFORMS

STATION	OFFSET	NUMBER
102+00	35' LT, ON C, 35' RT	3
104+50	35' LT, ON C, 35' RT	3
106+65	35' RT	1
107+25	ON C	1
107+85	35' LT	1
110+40	35' RT	1
111+00	ON C	1
111+60	35' LT	1
114+50	35' LT, ON C, 35' RT	3
118+00	35' LT, ON C, 35' RT	3
1101+00	30' LT, ON C, 30' RT	3
1101+80	30' LT, ON C, 30' RT	3
		TOTAL = 24

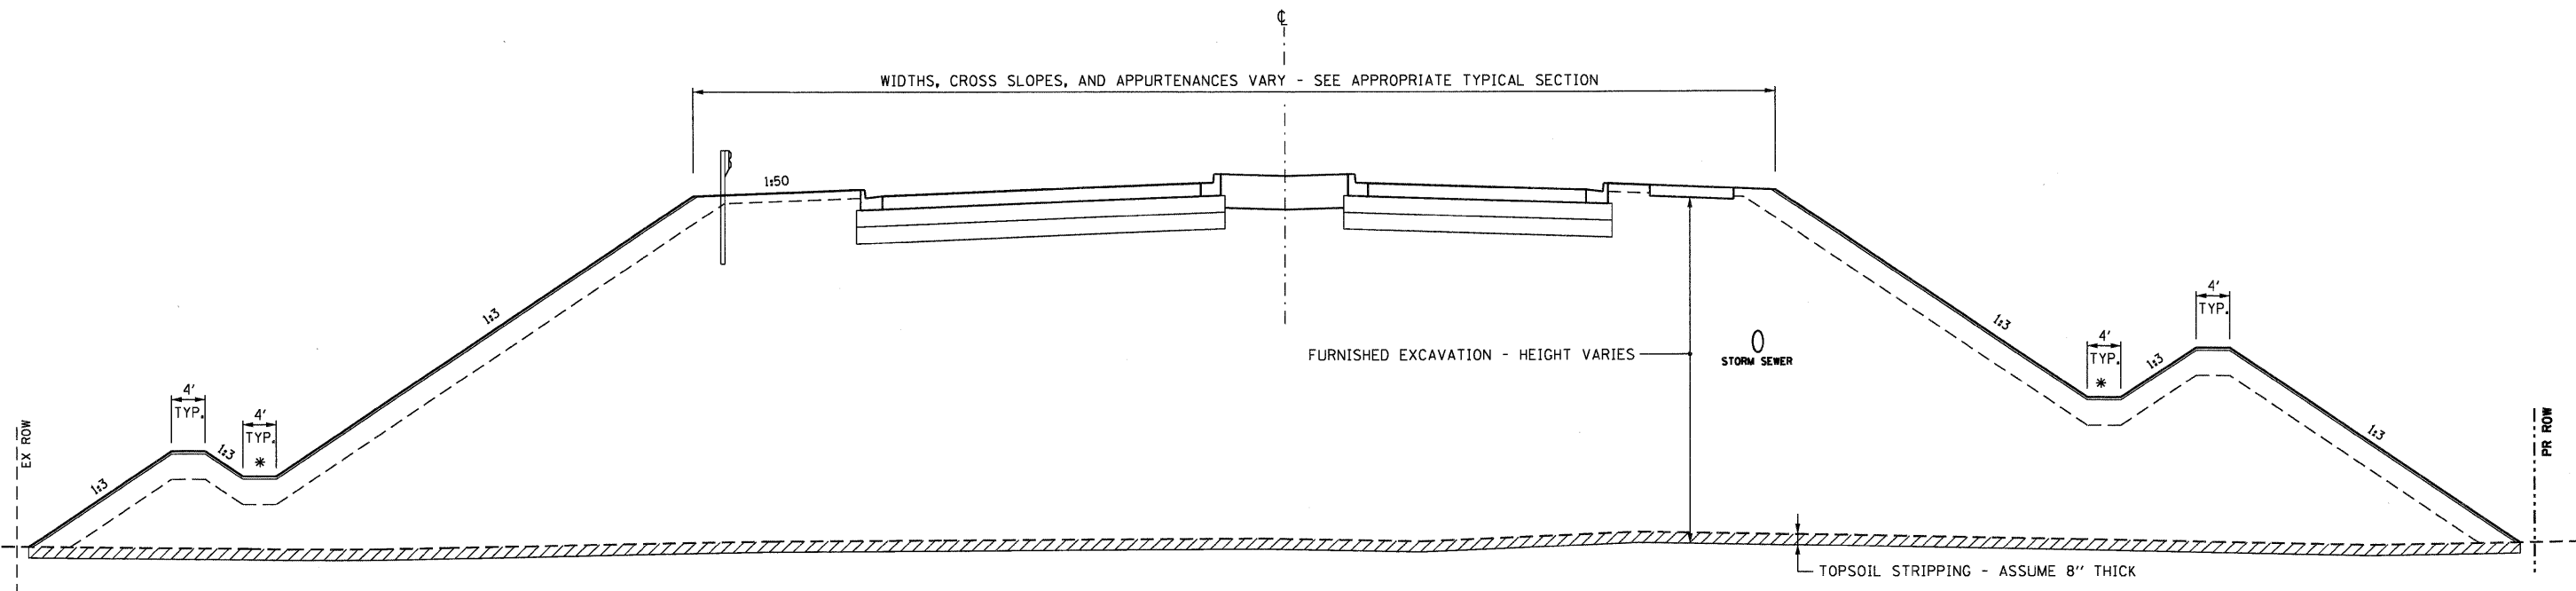

TYPICAL EMBANKMENT SECTION
 IL RT. 38 - STATION 100+00 TO 120+00
 KAUTZ ROAD - STATION 1000+00 TO 1110+00

* INTERMEDIATE DITCH NOT PROVIDED ALONG KAUTZ ROAD

McDonough Associates Inc.
 Engineers / Architects
 150 East Randolph Street, Chicago, Illinois 60601

FILE NAME =
 D:\60122-SHT-TYPICAL08.dgn

USER NAME = Er1cG
 DESIGNED - ---
 DRAWN - ---
 CHECKED - EJC
 PLOT SCALE = 1:10
 PLOT DATE = 10/17/2011

REVISED -
 REVISED -
 REVISED -
 REVISED -

**STATE OF ILLINOIS
 DEPARTMENT OF TRANSPORTATION**

PROPOSED TYPICAL SECTIONS
 SCALE: NONE SHEET NO. 8 OF 8 SHEETS STA. TO STA.

F.A.P. RTE.	SECTION	COUNTY	TOTAL SHEETS	SHEET NO.
347	LY (HB & VB)	DUPAGE/KANE	421	20
TYP-8		CONTRACT NO. 60122		
FED. ROAD DIST. NO. 1 ILLINOIS FED. AID PROJECT				