


PLAN	SURVEYED	BY	DATE
	ALIGNED		
	CHECKED		
	RT. OF WAY		
	CHECKED		
	NO.		
	FILE NAME		

PROFILE	SURVEYED	BY	DATE
	PLOTTED		
	CHECKED		
	B.M. NOTED		
	STRUCTURE		
	NOTATIONS		
	CIPRO		
	NO.		

McDonough Associates Inc.
Engineers / Architects
130 East Randolph Street Chicago, Illinois 60601

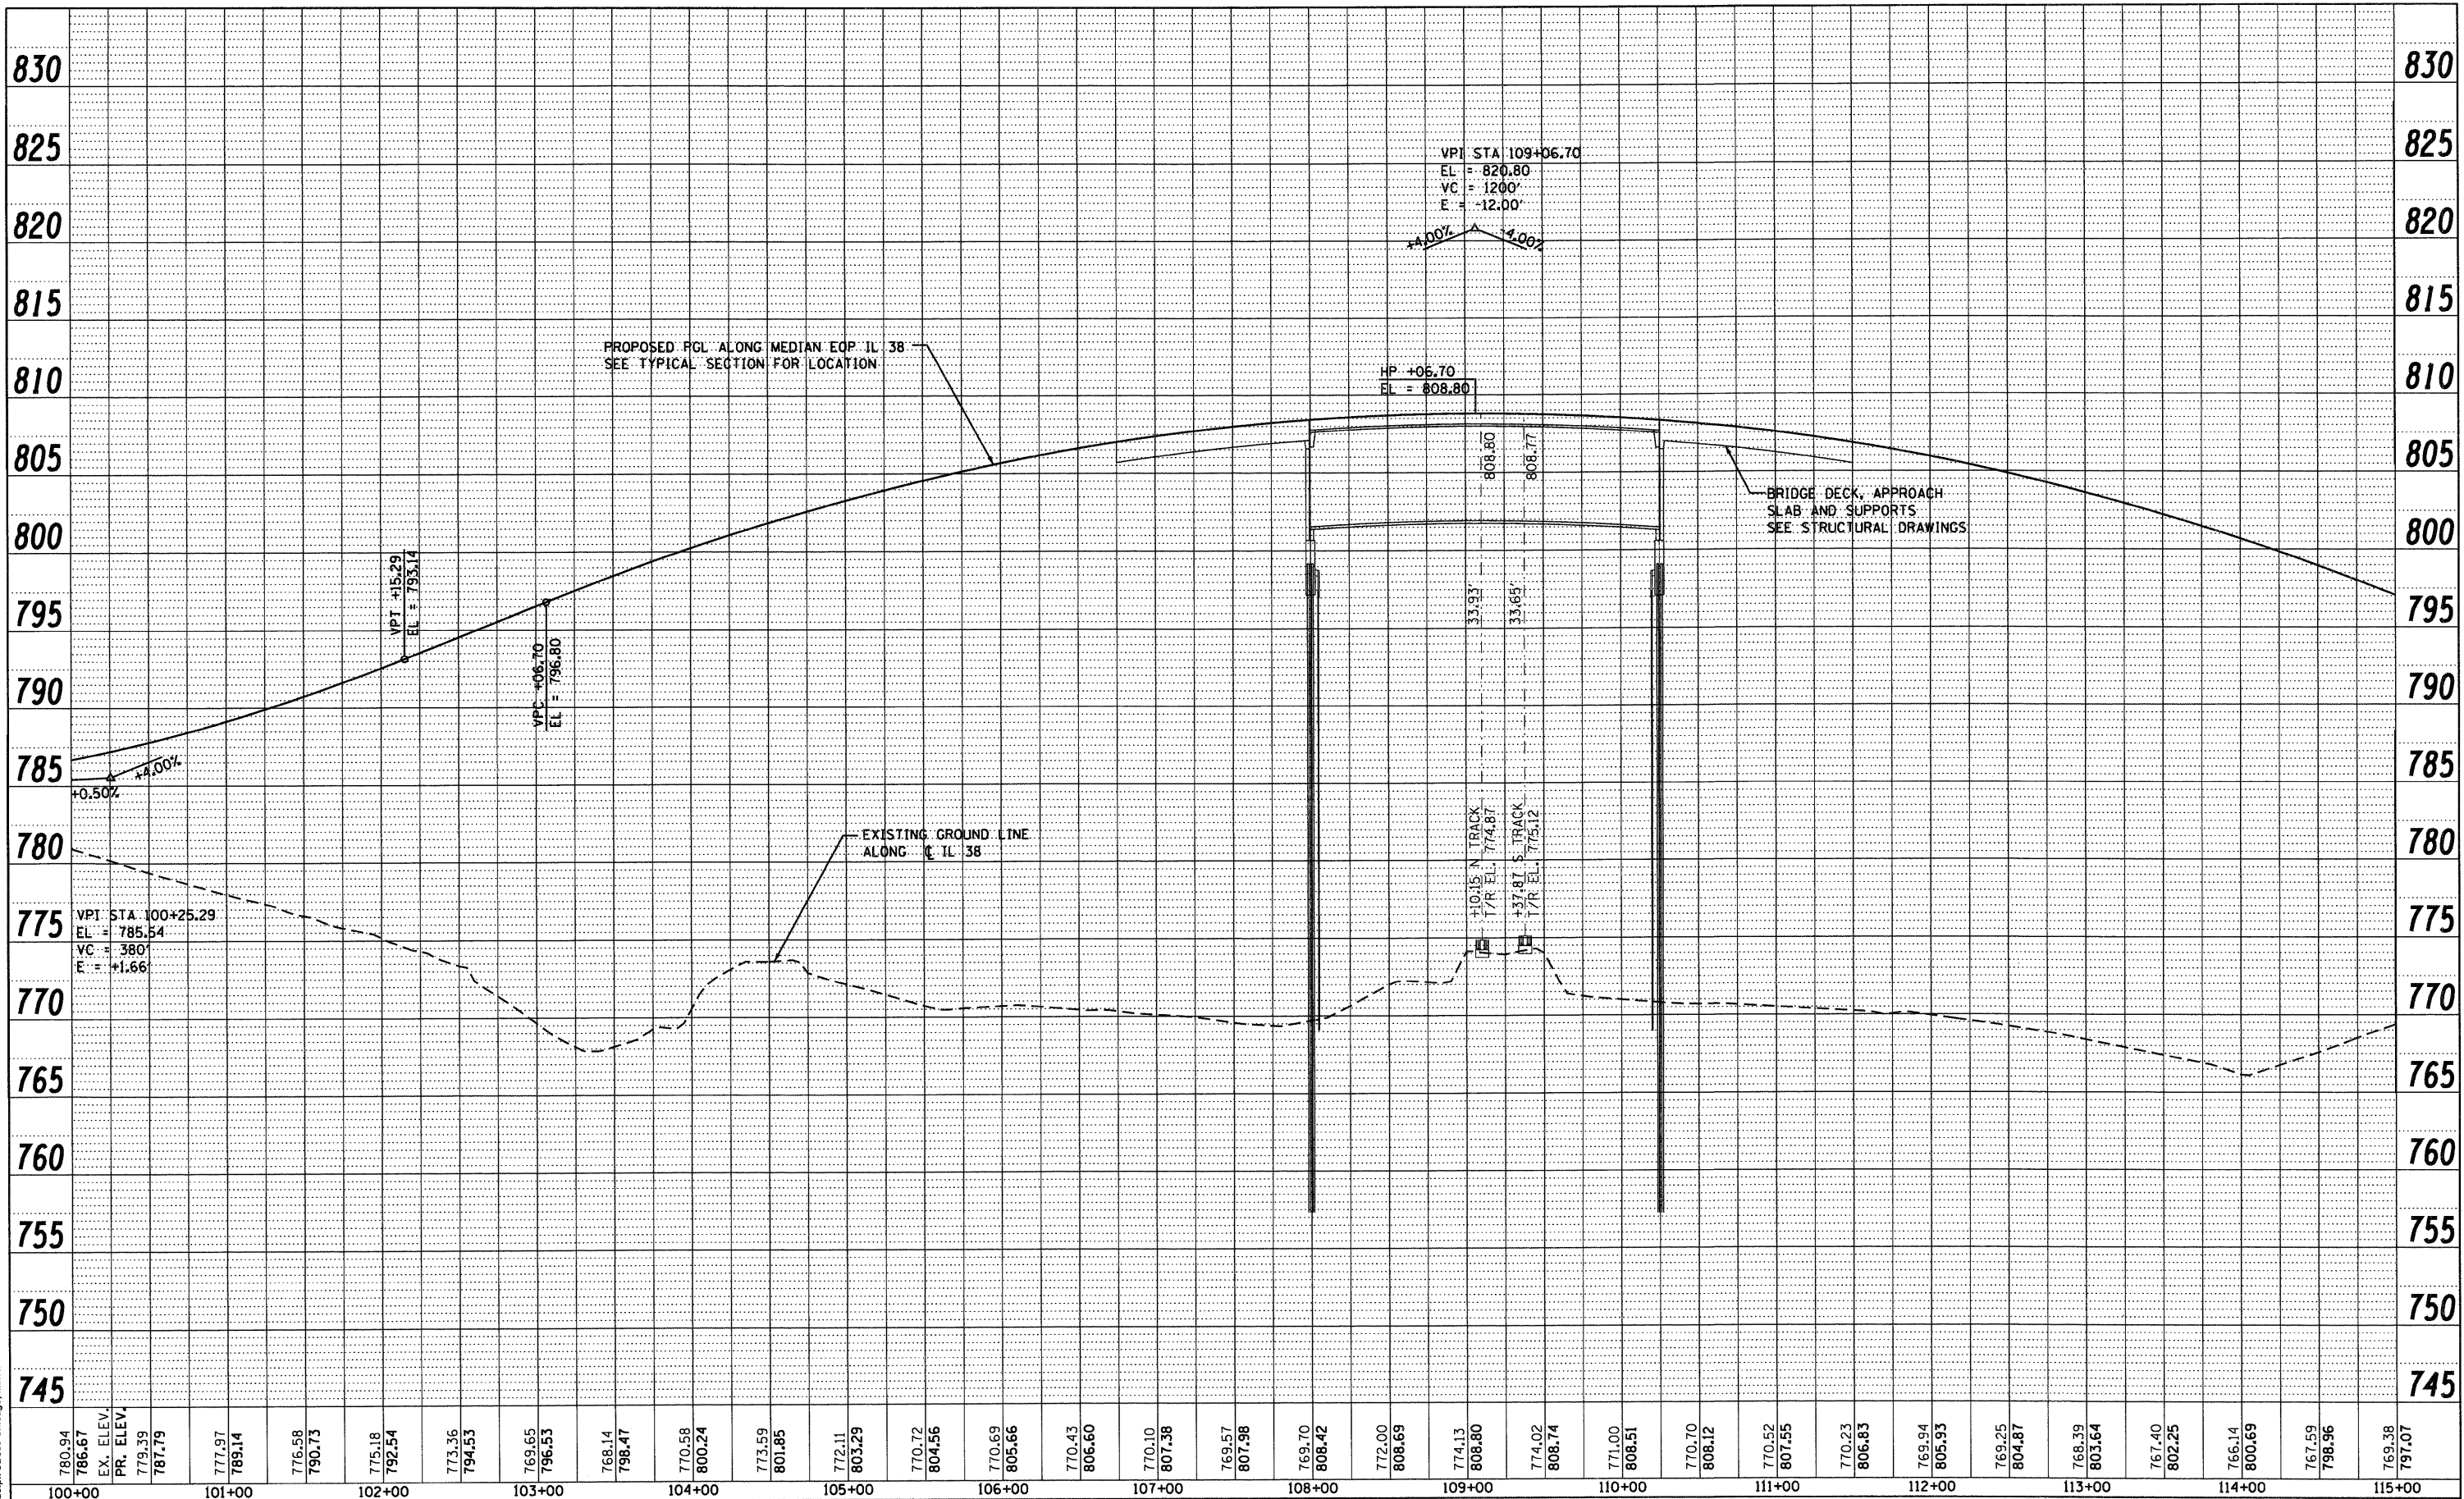

760.94	777.97	775.18	773.36	769.65	768.14	770.58	773.59	772.11	770.72	770.69	770.43	770.10	769.57	769.70	772.00	774.13	774.02	771.00	770.70	770.52	770.23	769.94	769.25	768.39	767.40	766.14	767.59	769.38
100+00	101+00	102+00	103+00	104+00	105+00	106+00	107+00	108+00	109+00	110+00	111+00	112+00	113+00	114+00	115+00													

FILE NAME = D:\160122-SHT-PROFILE02.dgn	USER NAME = YKlm	DESIGNED - MJT	REVISED -	STATE OF ILLINOIS DEPARTMENT OF TRANSPORTATION	IL 38 PROPOSED PROFILE	SCALE: 1"=50' H: 1"=5' V	SHEET NO. 2 OF 4 SHEETS	STA. 100+00 TO STA. 115+00	F.A.P. 347	SECTION LY (HB & VB)	COUNTY DUPAGE/KANE	TOTAL SHEETS 421	SHEET NO. 37
PLOT SCALE = 1:50	CHECKED - EUG	REVISED -	CONTRACT NO. 60122										
PLOT DATE = 10/14/2011	DATE - 10/14/11	REVISED -	FED. ROAD DIST. NO. 1										
			ILLINOIS FED. AID PROJECT										