



PLAN	SURVEYED	DATE
	ALIGNED	
	NOTED	
	BY	
	NO.	

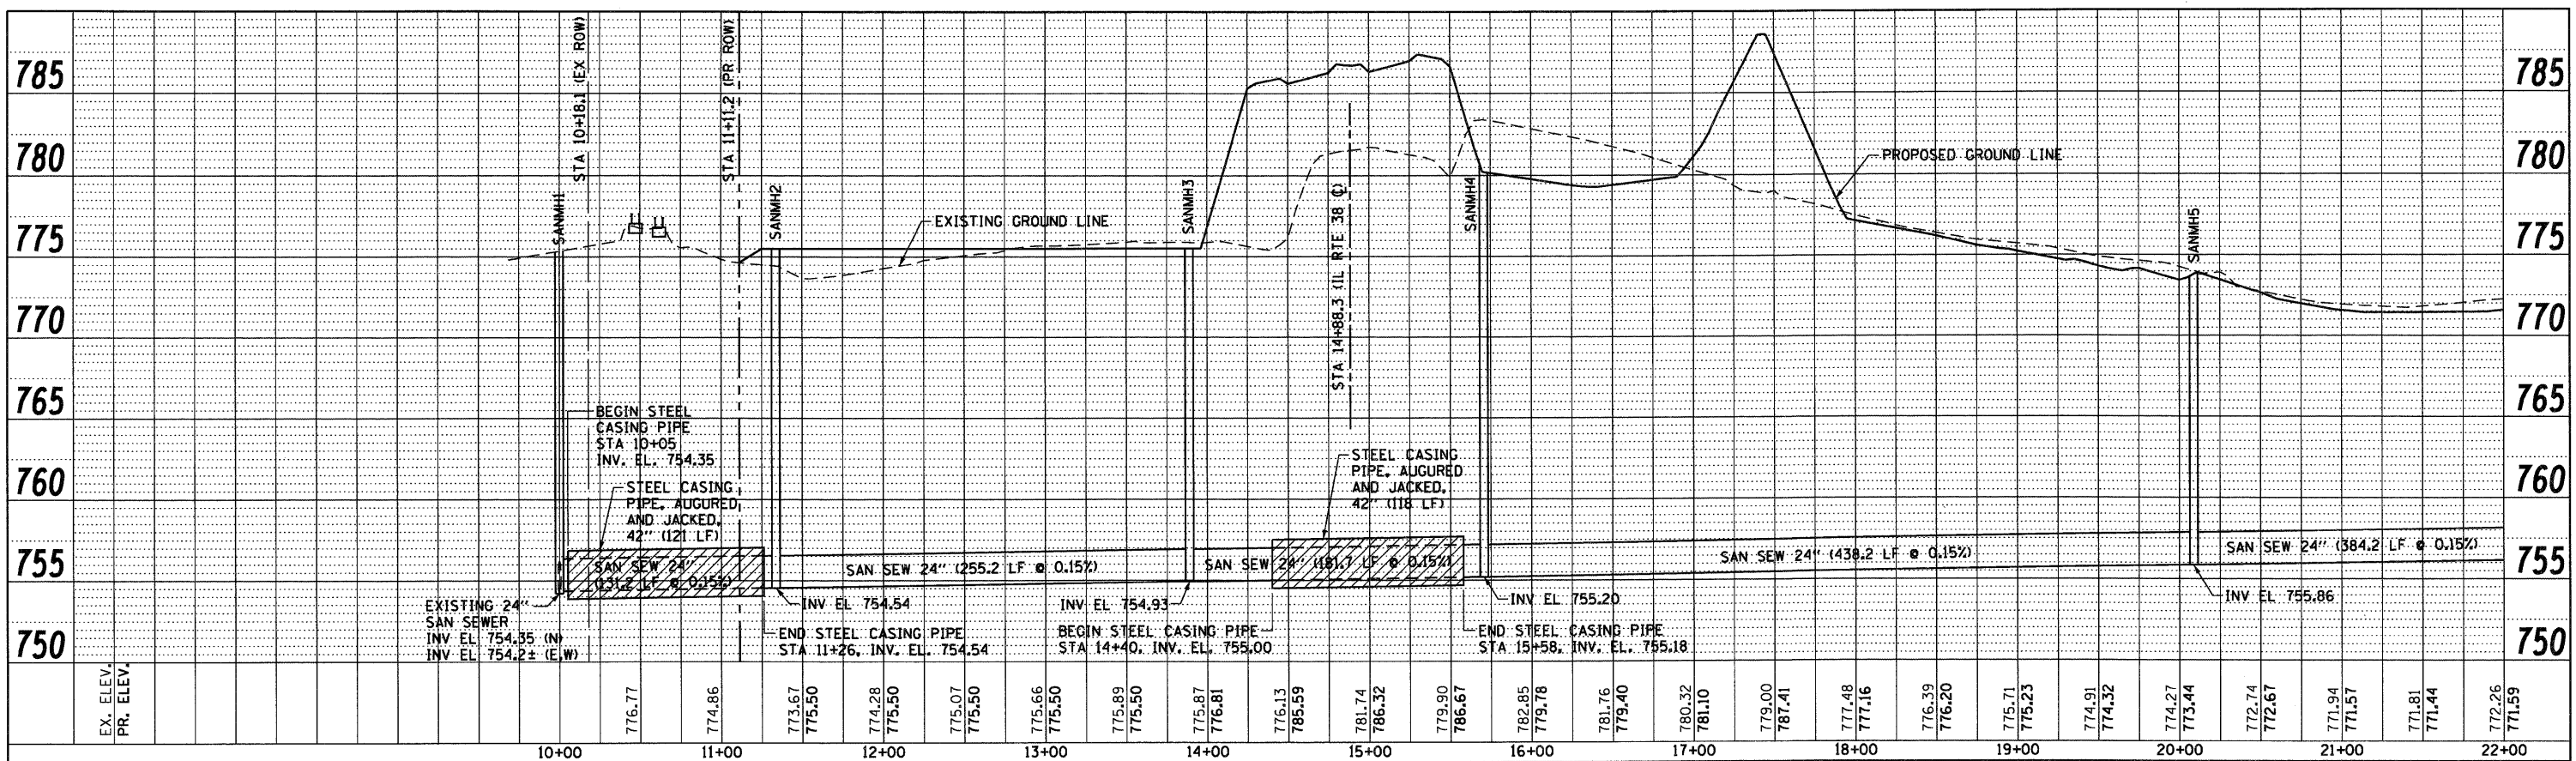

PROFILE	SURVEYED	DATE
	GROUND	
	NOTED	
	BY	
	NO.	

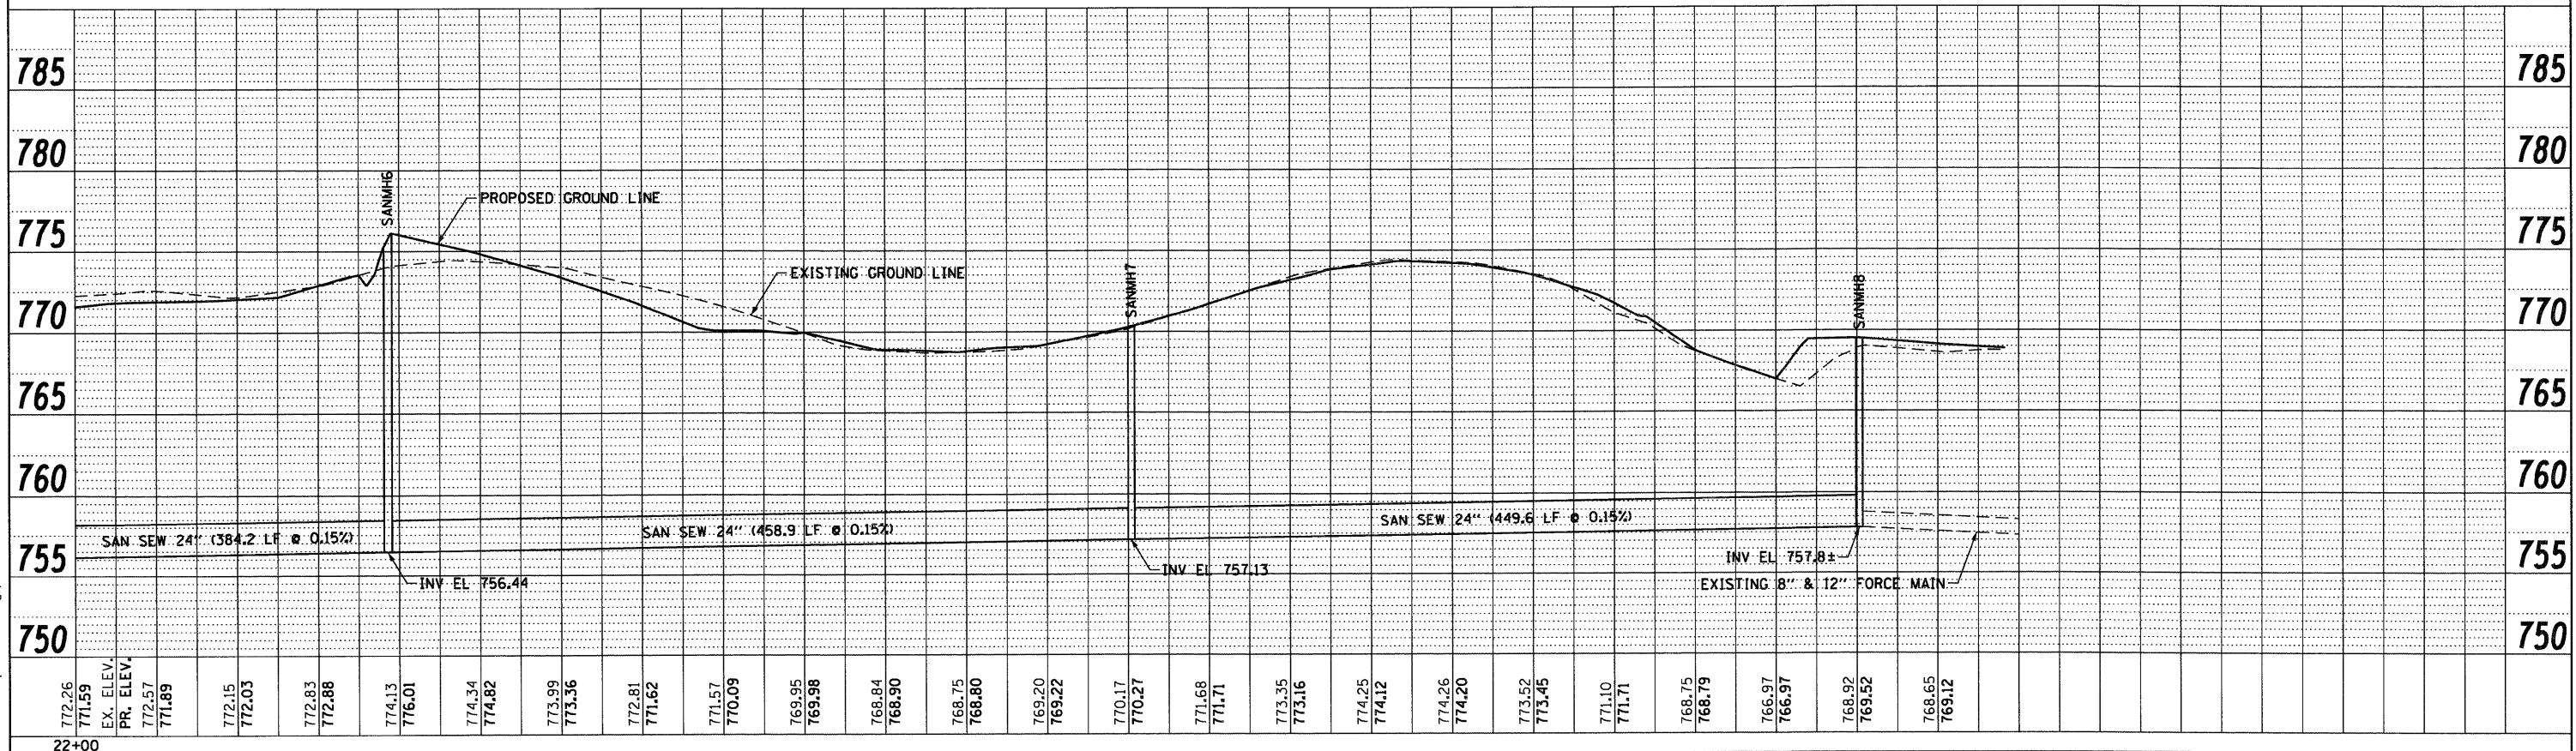

McDonough Associates Inc.
Engineers / Architects
130 East Randolph Street Chicago, Illinois 60601

FILE NAME = D:\68122-SHT-UTIL\83.dgn
PLOT SCALE = 1"=50'
PLOT DATE = 10/17/2011

USER NAME = EricG	DESIGNED - YSK	REVISED -
	DRAWN - YSK	REVISED -
	CHECKED - EUG	REVISED -
	DATE - 10/14/11	REVISED -

STATE OF ILLINOIS
DEPARTMENT OF TRANSPORTATION

SANITARY SEWER RELOCATION PROFILE
SCALE: 1"=50' SHEET NO. 3 OF 3 SHEETS STA. TO STA.

F.A.P. RTE. 347	SECTION LY (HB & VB)	COUNTY DUPAGE/KANE	TOTAL SHEETS 421	SHEET NO. 98
UTIL-3		CONTRACT NO. 60122		
FED. ROAD DIST. NO. 1 ILLINOIS FED. AID PROJECT				