
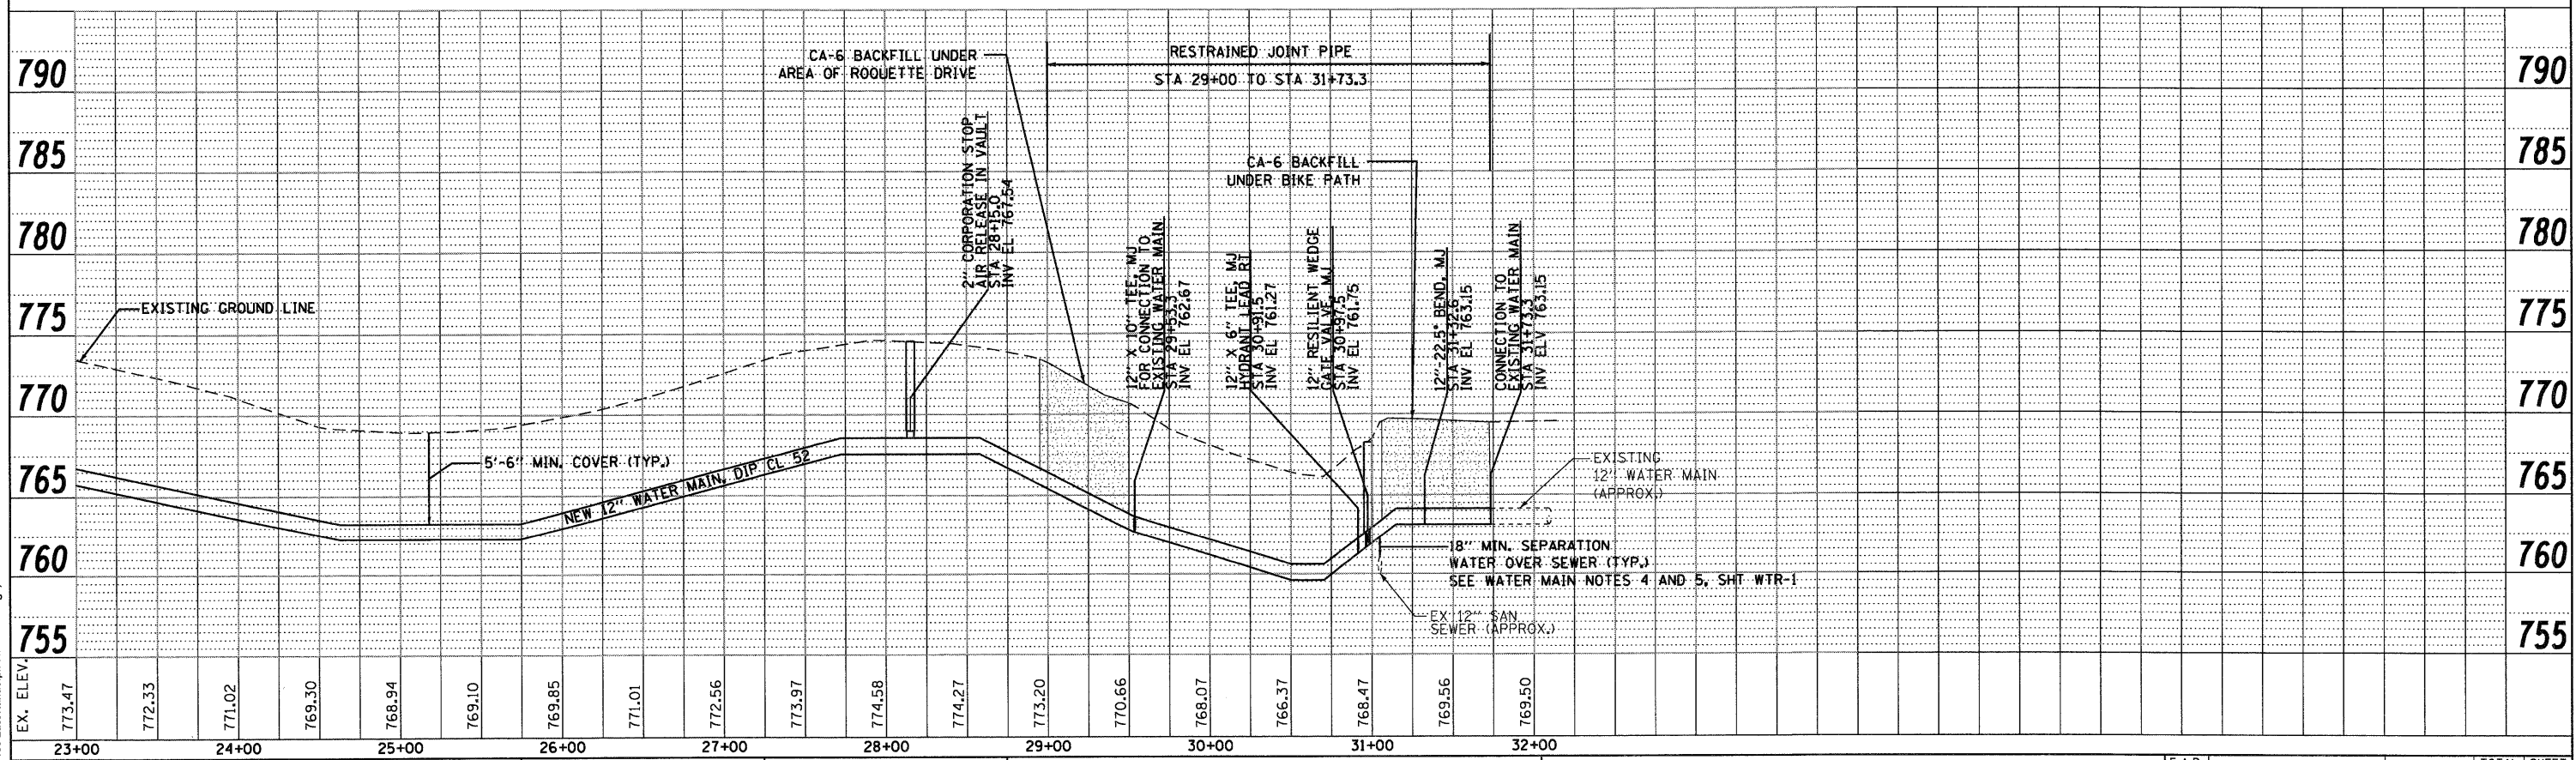


PLAN	SURVEYED	BY	DATE
	ALIGNED		
	RT. OF WAY		
	CHECKED		
	NO.		
	NO.		

PROFILE	SURVEYED	BY	DATE
	PLOTTED		
	BAI. NOTED		
	STRUCTURE		
	NO. NOT'YS		
	CHKD		

McDonough Associates Inc.
 Engineers / Architects
 130 East Randolph Street Chicago, Illinois 60601

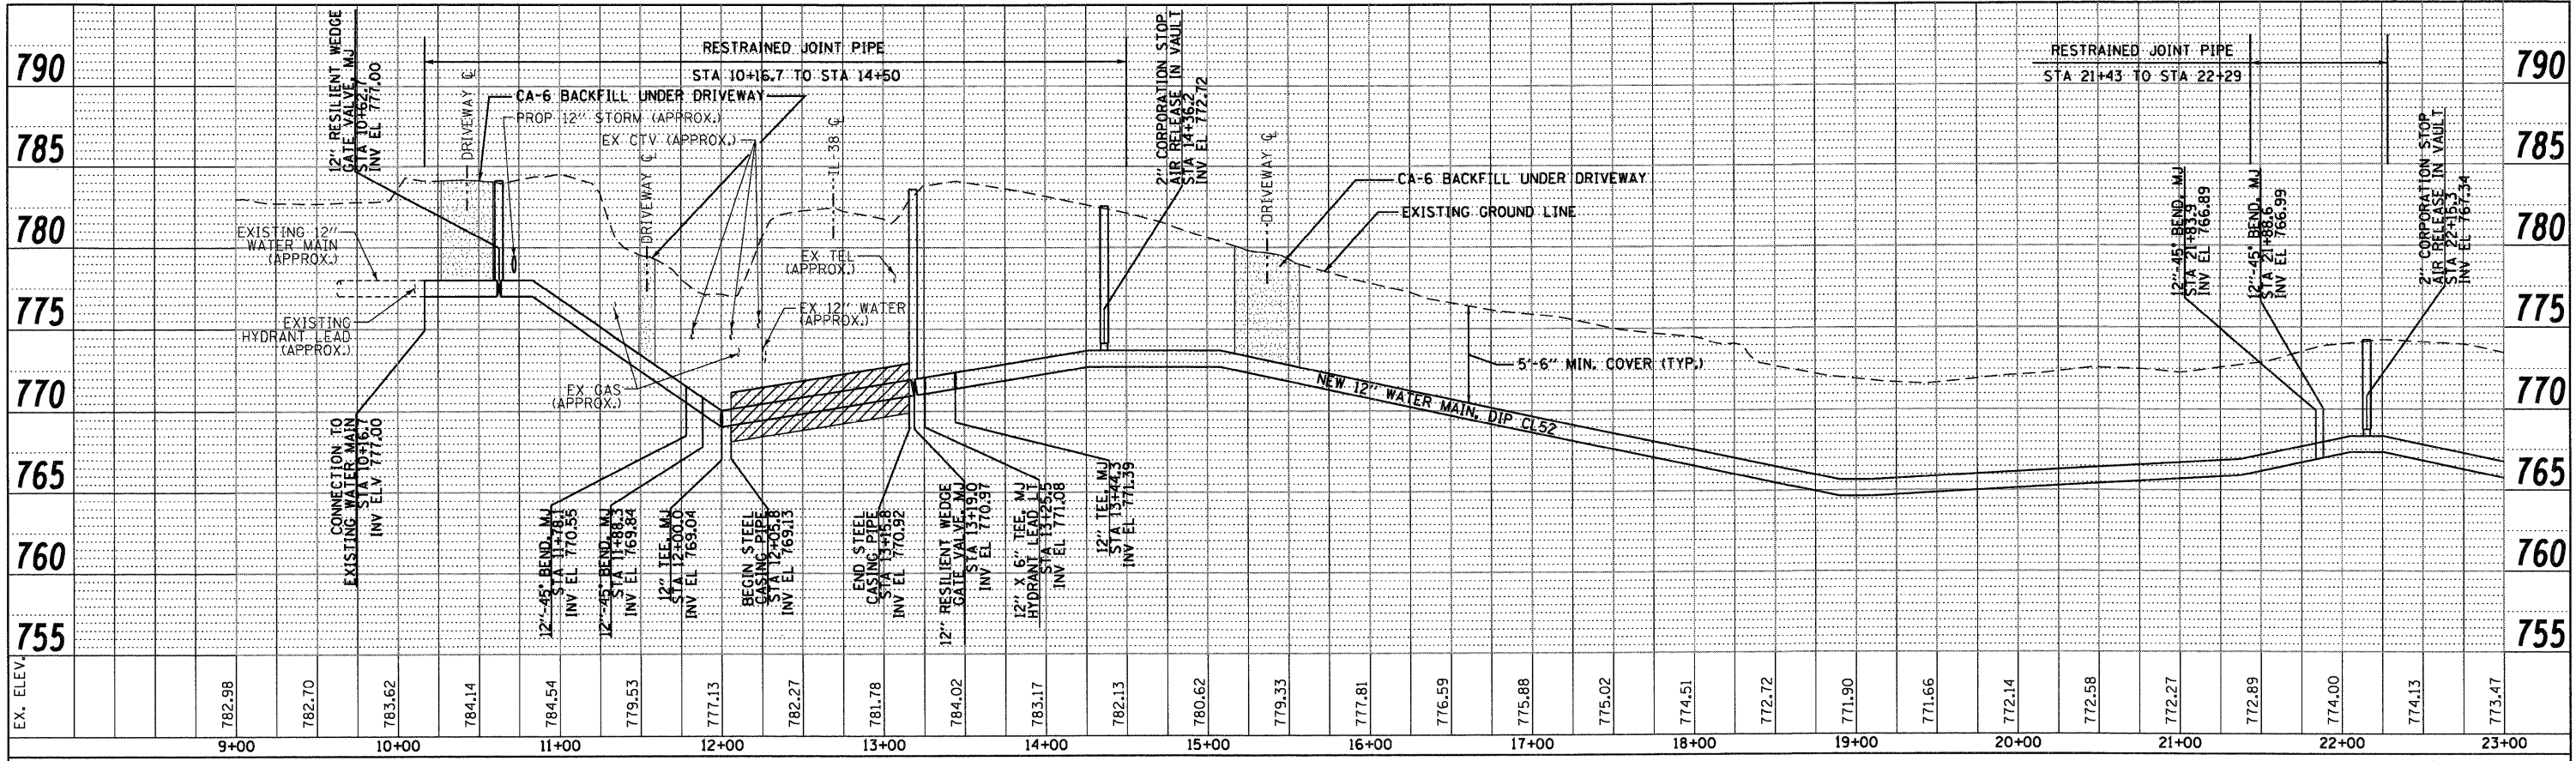

FILE NAME = D:\160122-SHT-WTR03.dgn
 USER NAME = E:\rioG

DESIGNED	-	DF	REVISED	-
DRAWN	-	DF	REVISED	-
CHECKED	-	AF	REVISED	-
DATE	-	10/14/11	REVISED	-

PLT SCALE	=	1"=50'
PLT DATE	=	10/17/2011

STATE OF ILLINOIS
DEPARTMENT OF TRANSPORTATION

WATER MAIN PROFILE

SCALE: 1"=50' SHEET NO. 3 OF 5 SHEETS STA. TO STA.

F.A.P. RTE.	SECTION	COUNTY	TOTAL SHEETS	SHEET NO.
347	LY (HB & VB)	DUPAGE/KANE	421	102
WTR-3		CONTRACT NO. 60122		
FED. ROAD DIST. NO. 1 ILLINOIS FED. AID PROJECT				