


FINAL SURVEY	SURVEYED	DATE
NOTE BOOK	PLOTTED	BY
NO.	AREAS CHECKED	

ORIGINAL SURVEY	SURVEYED	DATE
NOTE BOOK	PLOTTED	BY
NO.	AREAS CHECKED	

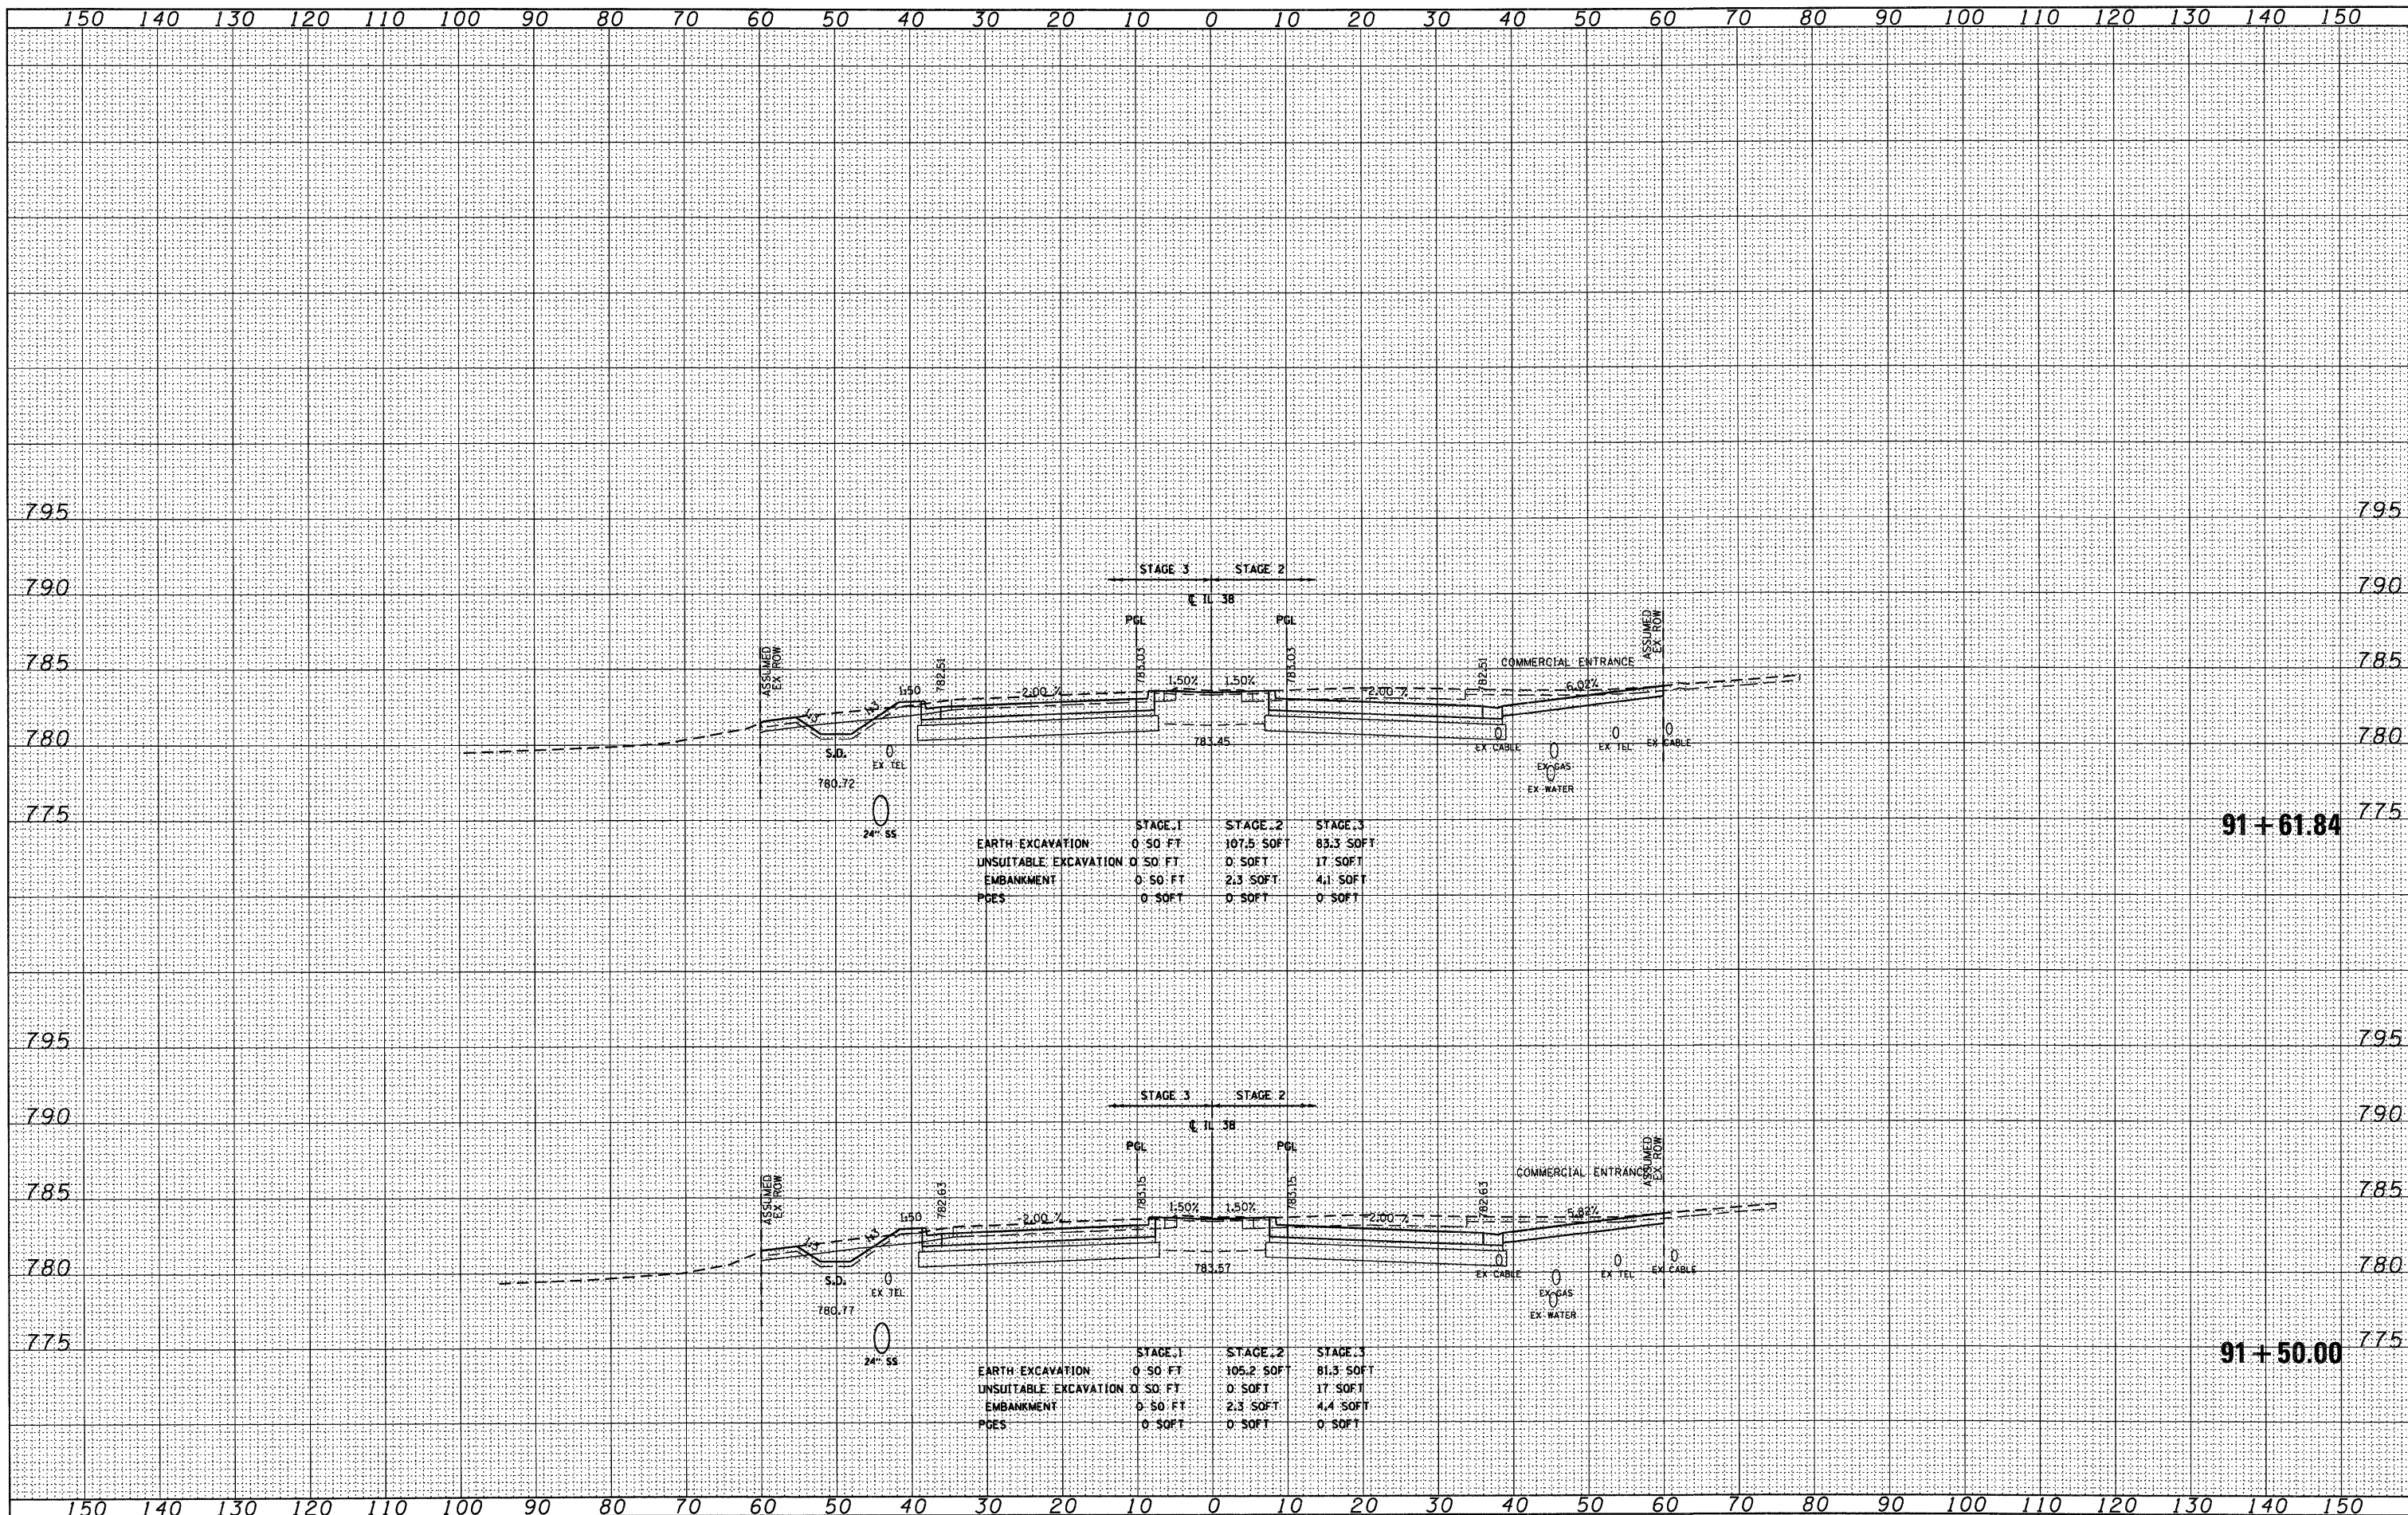

	STAGE 1	STAGE 2	STAGE 3
EARTH EXCAVATION	0.50 FT	107.5 SOFT	85.3 SOFT
UNSUITABLE EXCAVATION	0.50 FT	0 SOFT	17 SOFT
EMBANKMENT	0.50 FT	2.3 SOFT	4.1 SOFT
PCES	0.50 FT	0 SOFT	0 SOFT

	STAGE 1	STAGE 2	STAGE 3
EARTH EXCAVATION	0.50 FT	105.2 SOFT	81.3 SOFT
UNSUITABLE EXCAVATION	0.50 FT	0 SOFT	17 SOFT
EMBANKMENT	0.50 FT	2.3 SOFT	4.4 SOFT
PCES	0.50 FT	0 SOFT	0 SOFT

FILE NAME = D:\60122-SHT-XSSH01.dgn  
 USER NAME = YKim  
 PLOT SCALE = 1:10  
 PLOT DATE = 10/14/2011

DESIGNED - MJT	REVISED -
DRAWN - MJT	REVISED -
CHECKED - EJJ	REVISED -
DATE -	REVISED -

**STATE OF ILLINOIS  
 DEPARTMENT OF TRANSPORTATION**

**IL ROUTE 38 CROSS SECTIONS**  
 SCALE: 1"=10'H 1"=5'V SHEET NO. 15 OF 152 SHEETS STA. 91+50.00 TO STA. 91+61.84

F.A. RTE.	SECTION	COUNTY	TOTAL SHEETS	SHEET NO.
	<b>XS-38-15</b>		421	258
CONTRACT NO.			ILLINOIS FED. AID PROJECT	