



| | |
|---------------|--|
| DATE | |
| BY | |
| SURVEYED | |
| PLOTTED | |
| DATE | |
| NOTE BOOK | |
| AREAS CHECKED | |
| NO. | |

| | |
|---------------|--|
| DATE | |
| BY | |
| SURVEYED | |
| PLOTTED | |
| DATE | |
| NOTE BOOK | |
| AREAS CHECKED | |
| NO. | |

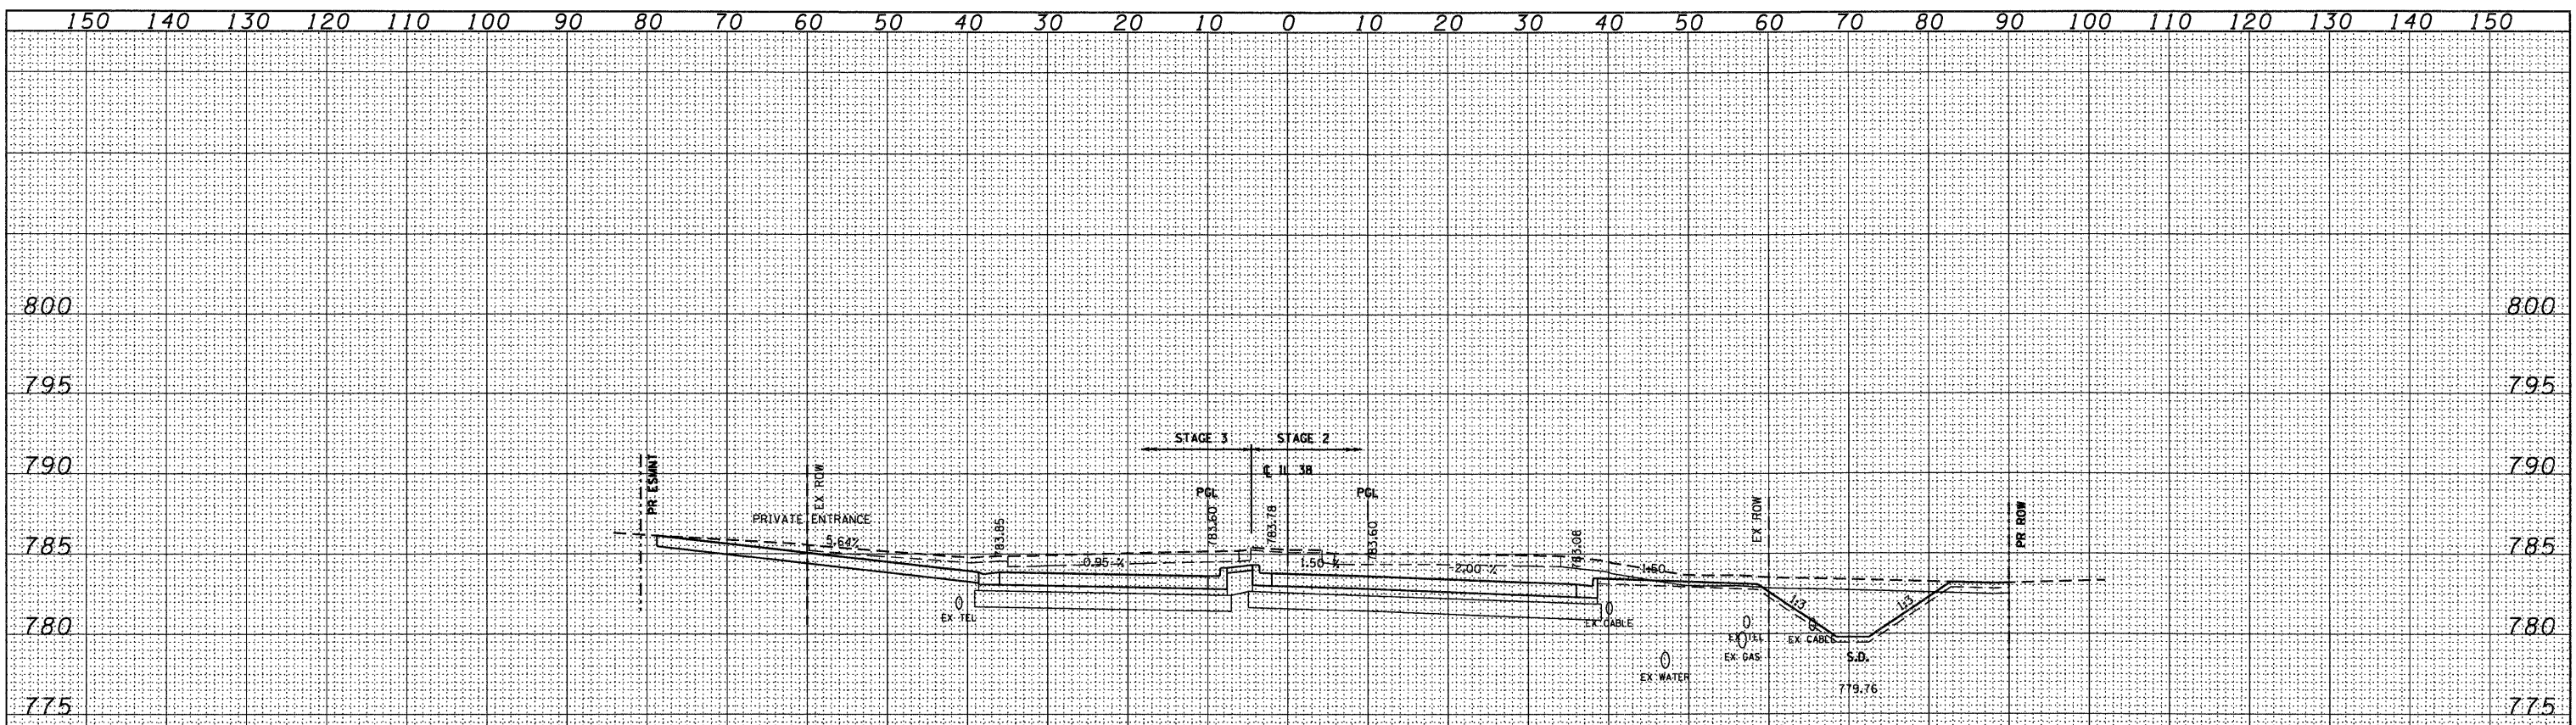

| | STAGE 1 | STAGE 2 | STAGE 3 |
|-----------------------|---------|------------|------------|
| EARTH EXCAVATION | 0.50 FT | 187.9 SOFT | 134.3 SOFT |
| UNSUITABLE EXCAVATION | 0.50 FT | 37.3 SOFT | 0 SOFT |
| EMBANKMENT | 0.50 FT | 2.6 SOFT | 0 SOFT |
| PDES | 0 SOFT | 0 SOFT | 0 SOFT |

96 + 36.41

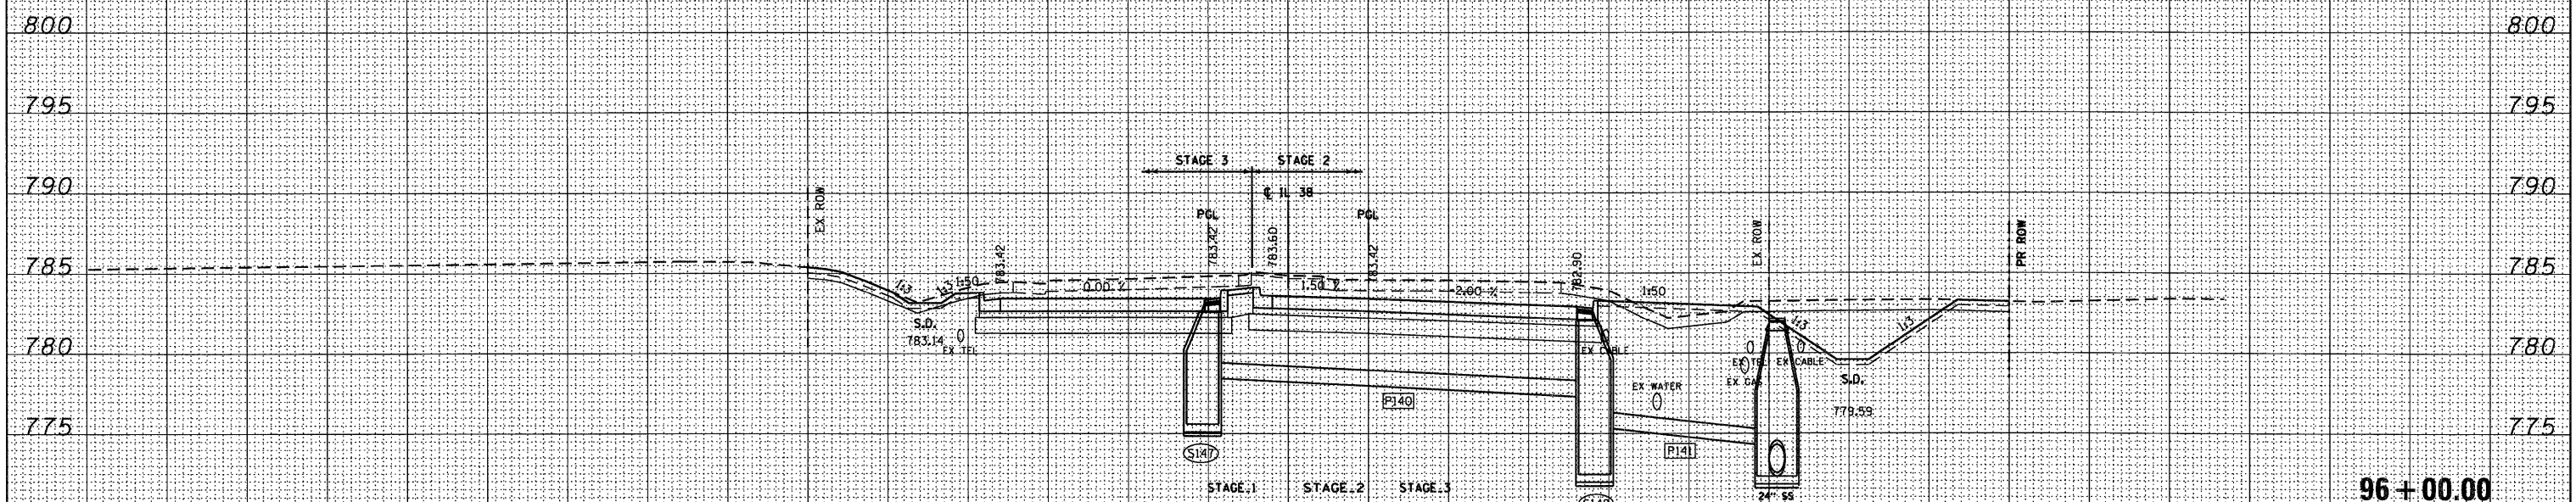

| | STAGE 1 | STAGE 2 | STAGE 3 |
|-----------------------|---------|------------|-----------|
| EARTH EXCAVATION | 0.50 FT | 174.6 SOFT | 91 SOFT |
| UNSUITABLE EXCAVATION | 0.50 FT | 37.3 SOFT | 17.1 SOFT |
| EMBANKMENT | 0.50 FT | 14.1 SOFT | 4.6 SOFT |
| PDES | 0 SOFT | 0 SOFT | 0 SOFT |

96 + 00.00