


DATE	
BY	
FINAL SURVEY	
SURVEYED	
PLOTTED	
NOTE BOOK	
AREAS CHECKED	
NO.	

DATE	
BY	
ORIGINAL SURVEY	
SURVEYED	
PLOTTED	
NOTE BOOK	
AREAS CHECKED	
NO.	

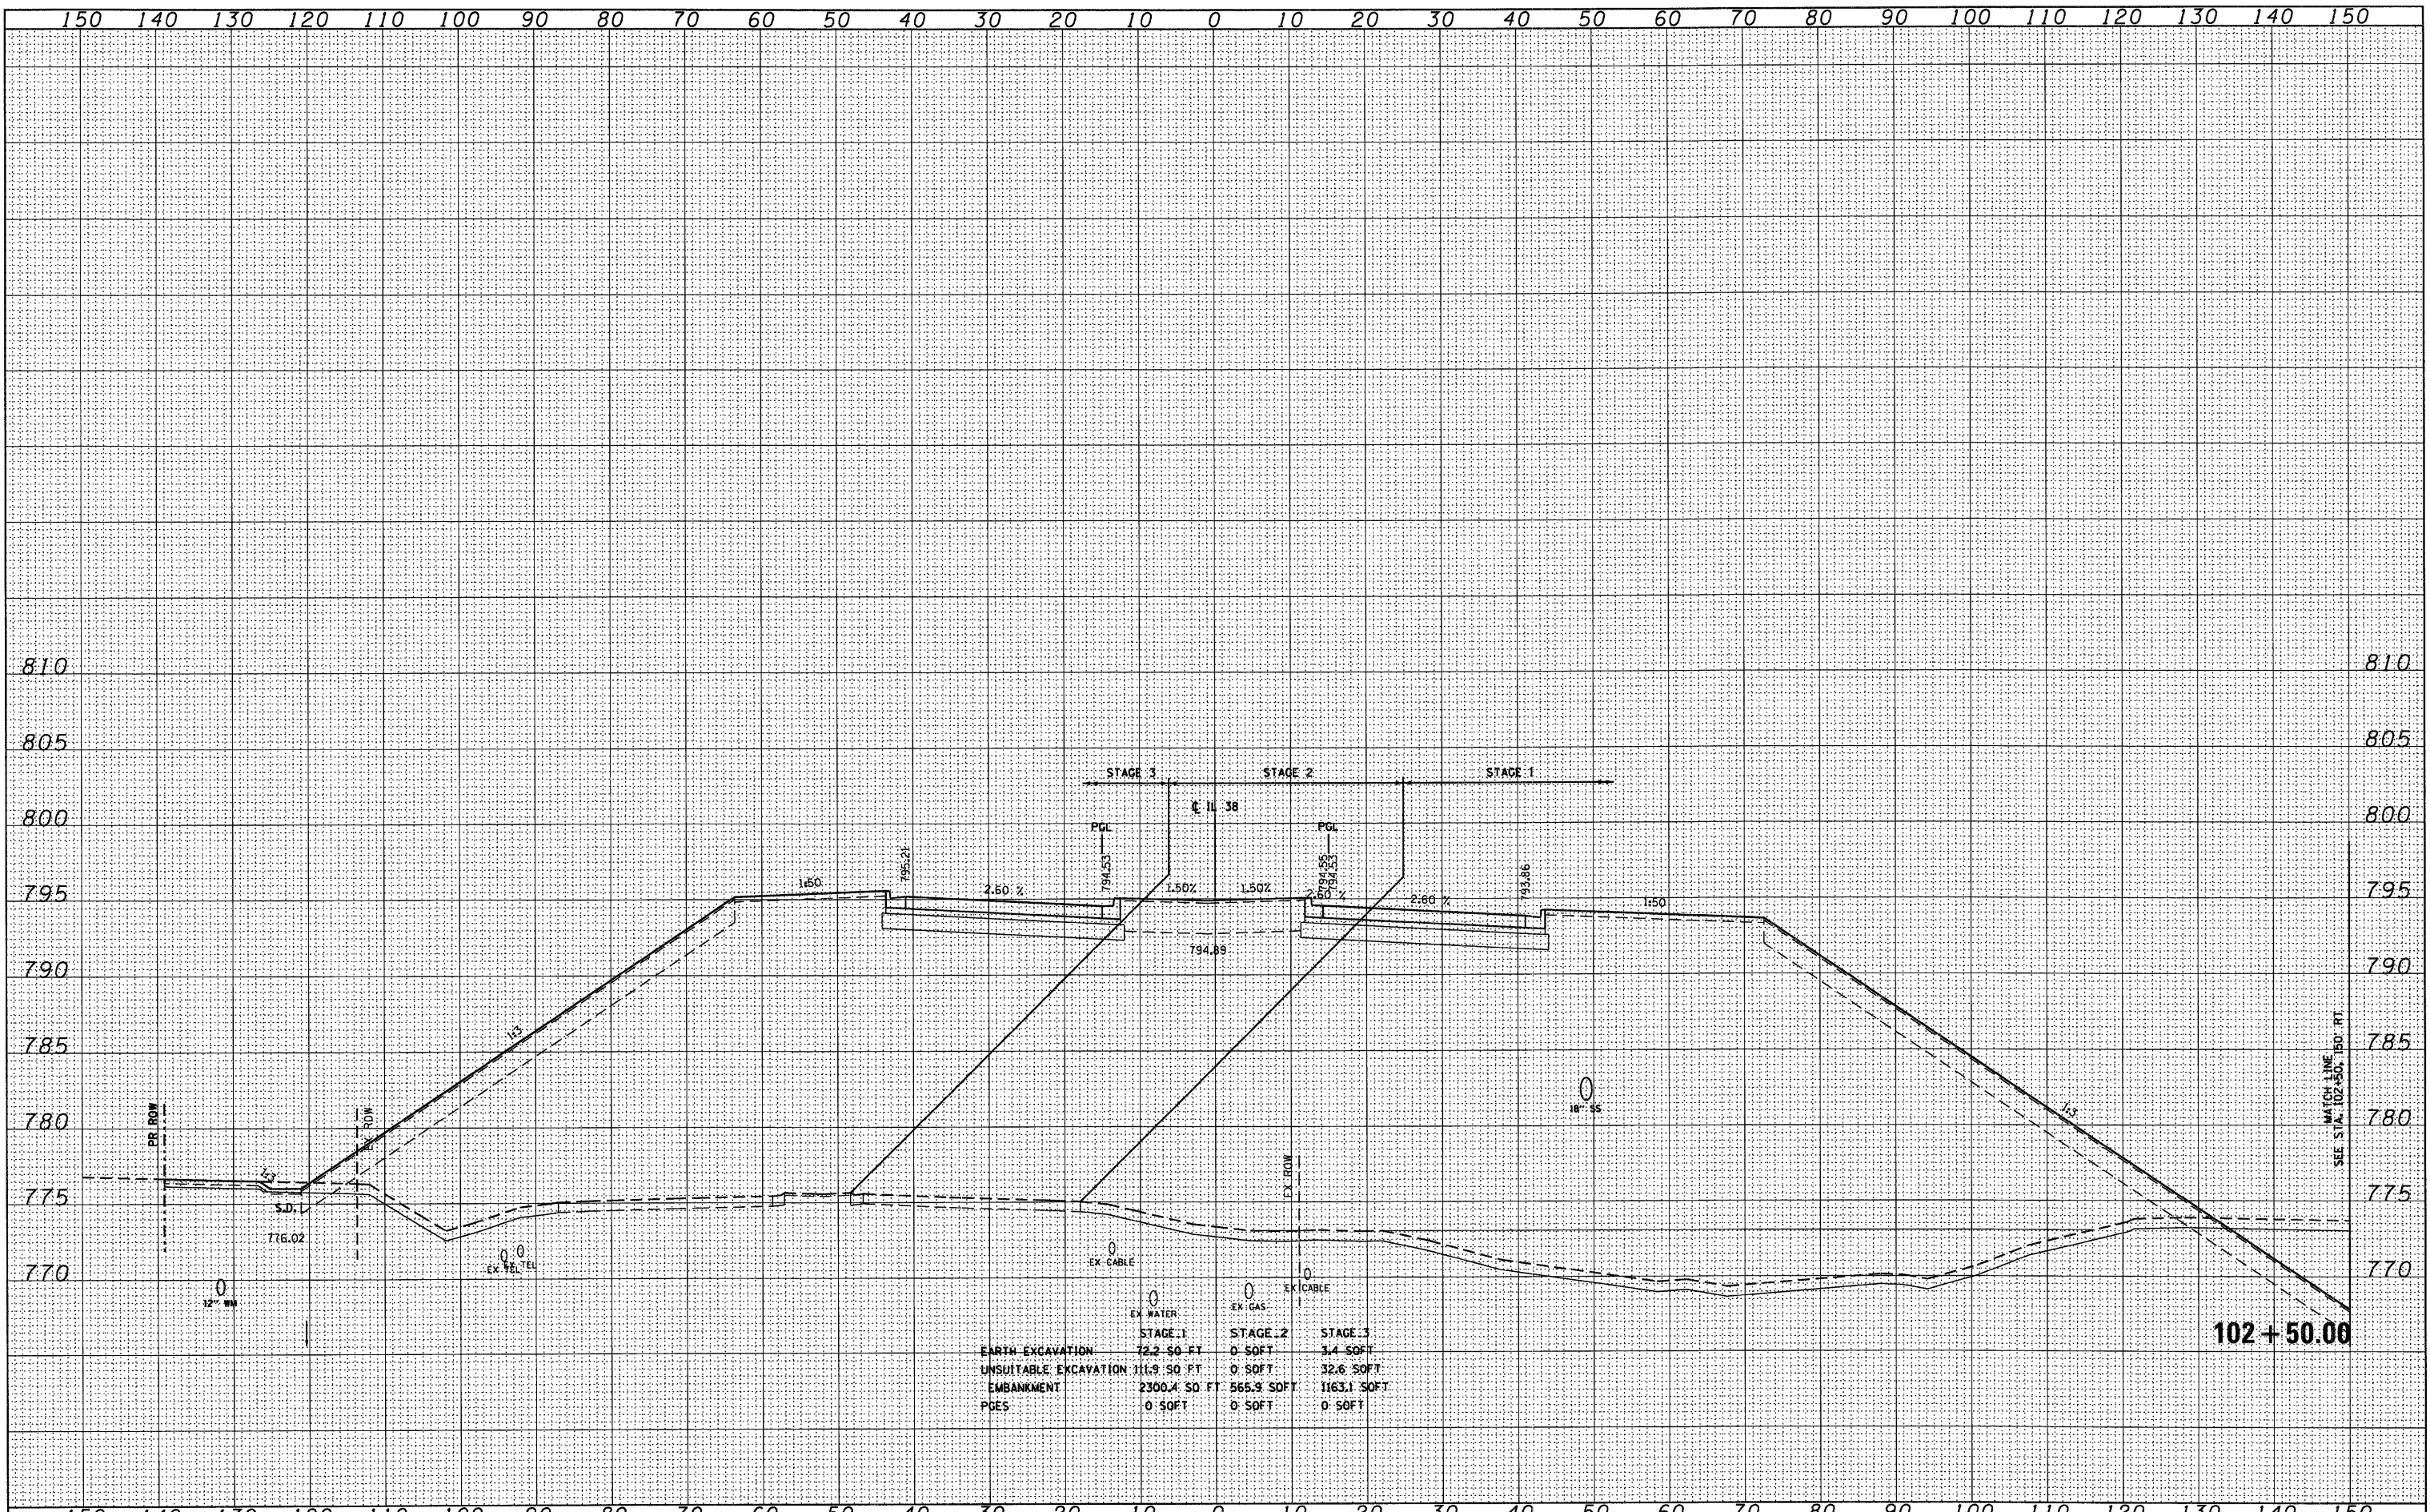

	STAGE 1	STAGE 2	STAGE 3
EARTH EXCAVATION	72.2 SO. FT.	0 SOFT	3.4 SOFT
UNSUITABLE EXCAVATION	111.9 SO. FT.	0 SOFT	32.6 SOFT
EMBANKMENT	2300.4 SO. FT.	565.9 SOFT	1163.1 SOFT
PGES	0 SOFT	0 SOFT	0 SOFT

FILE NAME = D:\60122-SHT-XSSH101.dgn

USER NAME = YKlm
 DESIGNED - MJT
 DRAWN - MJT
 CHECKED - EJJ
 DATE -

REVISED -
 REVISED -
 REVISED -
 REVISED -

**STATE OF ILLINOIS
 DEPARTMENT OF TRANSPORTATION**

IL ROUTE 38 CROSS SECTIONS
 SCALE: 1"=10'H 1"=5' V SHEET NO. 31 OF 152 SHEETS STA. 102+50.00 TO STA. 102+50.00

F.A. RTE.	SECTION	COUNTY	TOTAL SHEETS	SHEET NO.
	XS-38-31		421	274
CONTRACT NO.			ILLINOIS FED. AID PROJECT	