


DATE	
BY	
NO.	
FINAL SURVEY	
SURVEYED	
PLOTTED	
DATE	
NO.	
NOTE BOOK	
AREAS CHECKED	

DATE	
BY	
NO.	
ORIGINAL SURVEY	
SURVEYED	
PLOTTED	
DATE	
NO.	
NOTE BOOK	
AREAS CHECKED	

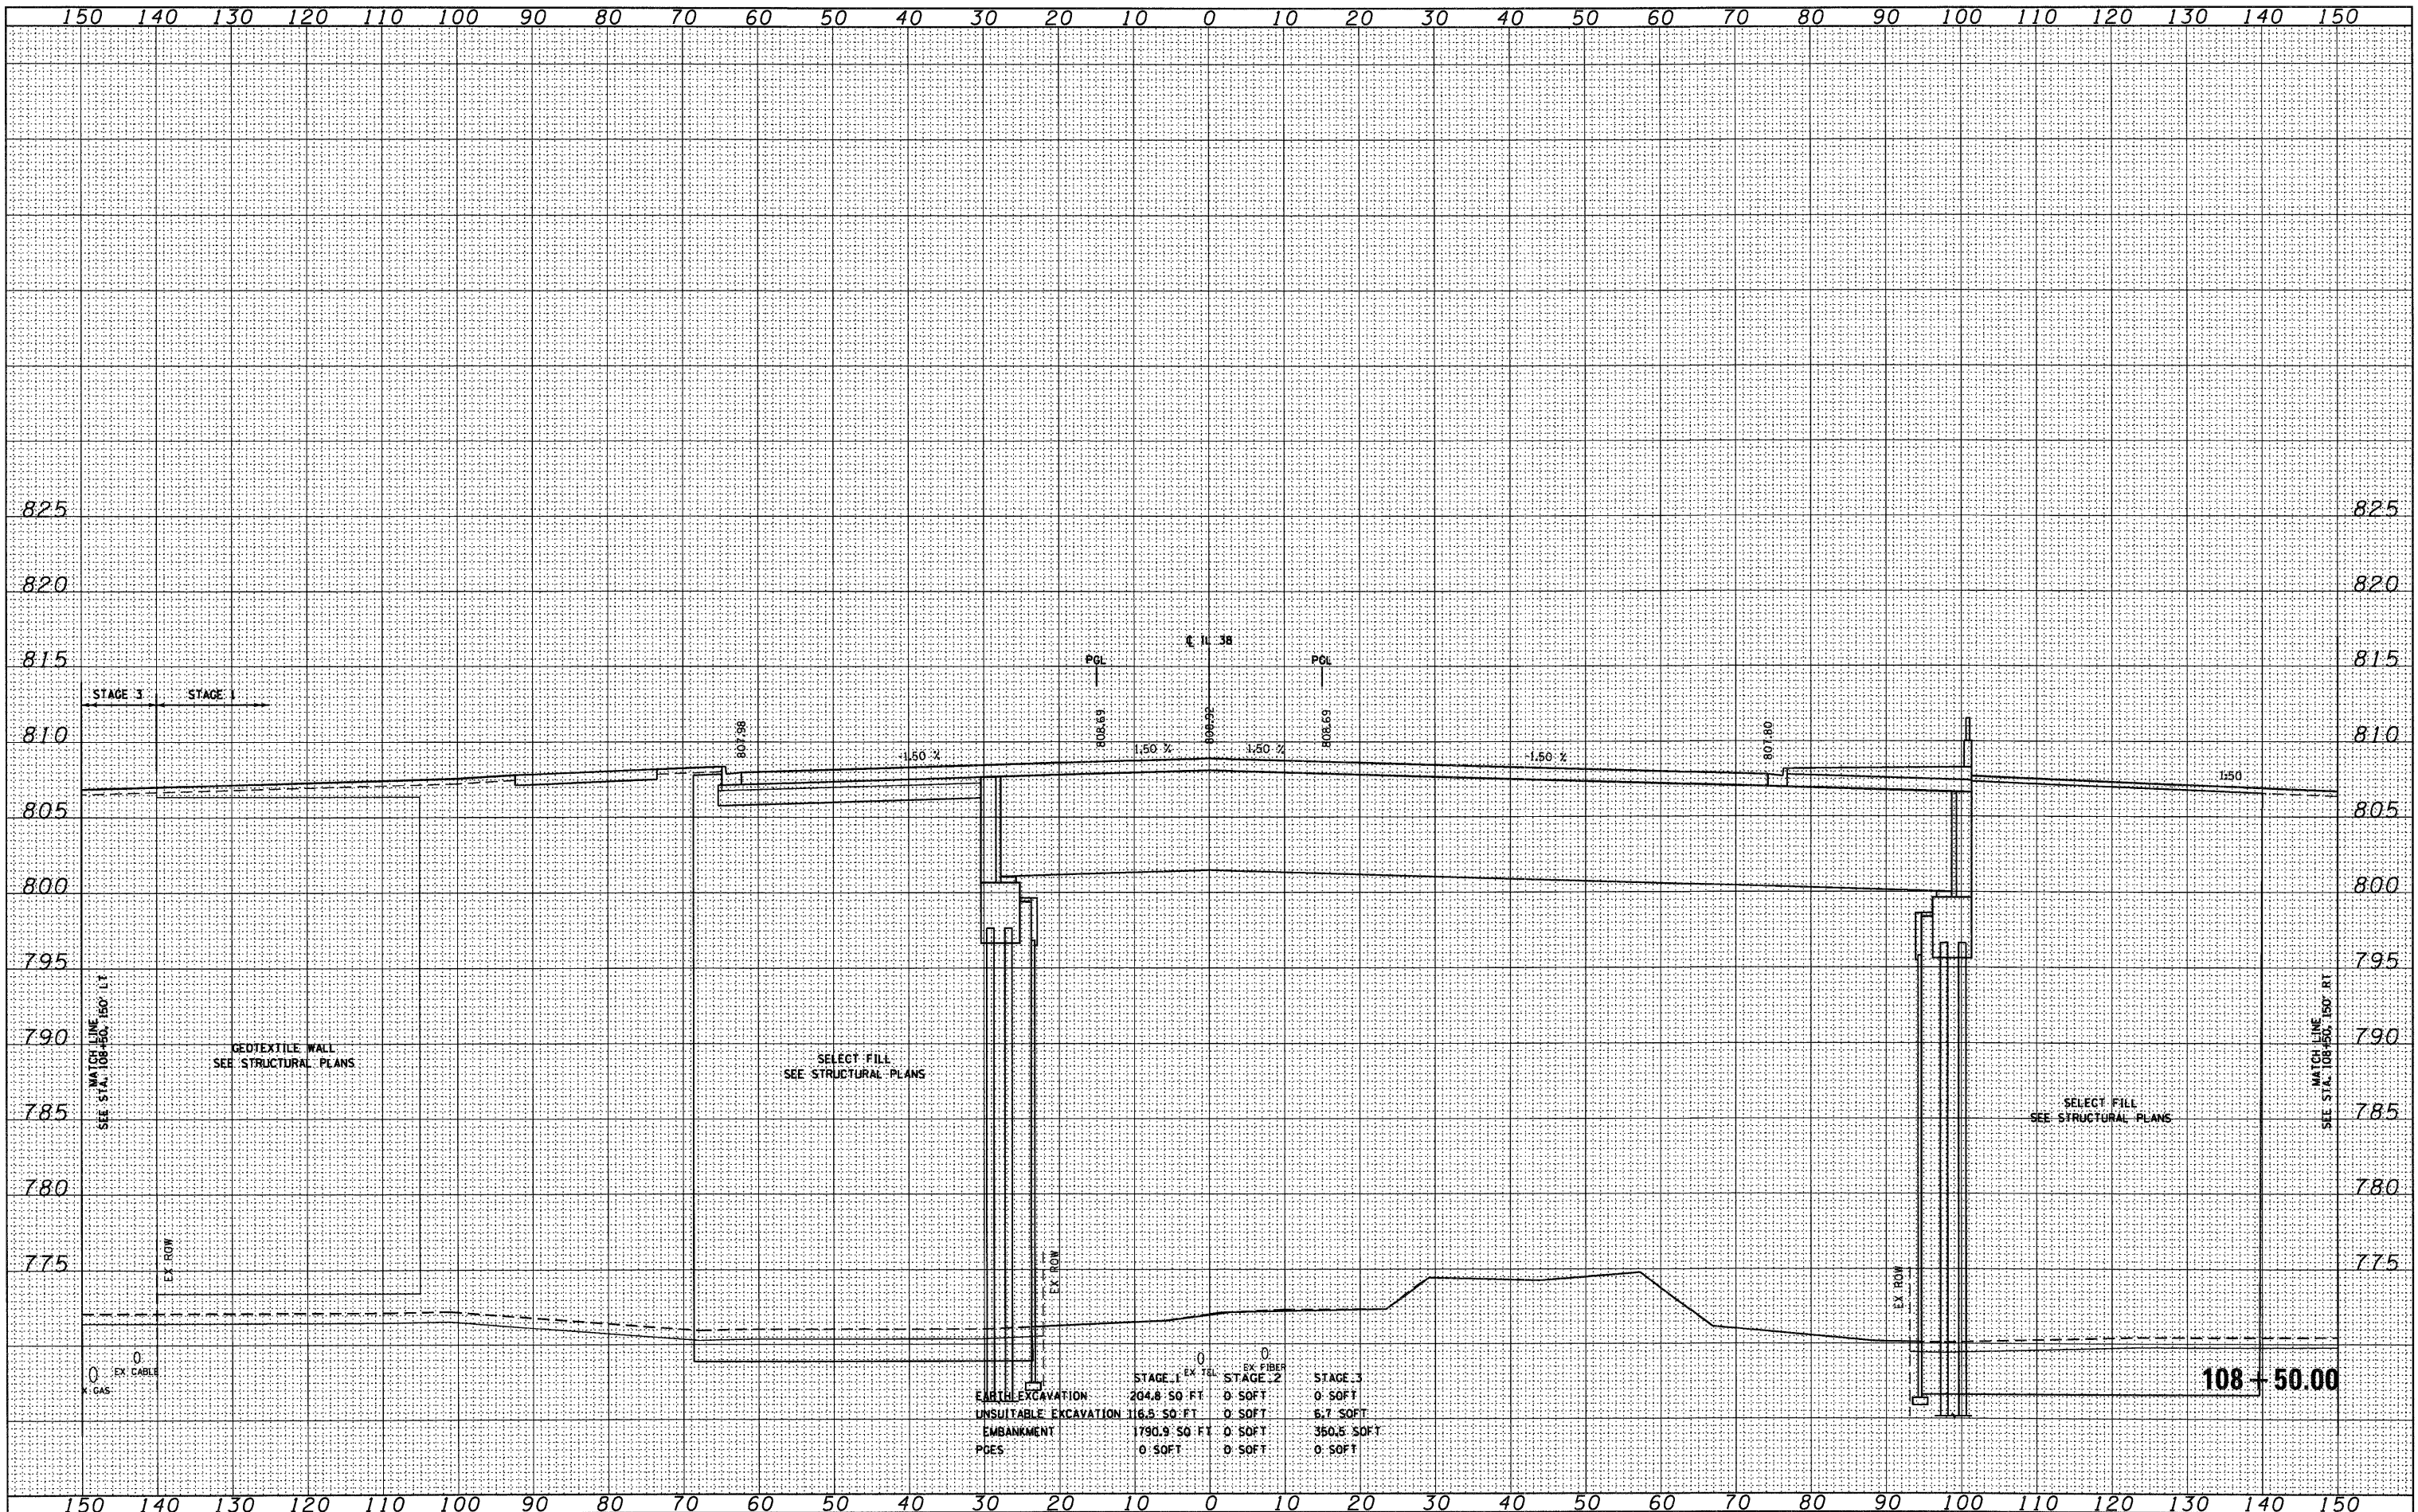

FILE NAME = D:\68122-SHT-XSSHT01.dgn

USER NAME = YKlm
 PLOT SCALE = 1:10
 PLOT DATE = 10/14/2011

DESIGNED - MJT
 DRAWN - MJT
 CHECKED - EJJ
 DATE -

REVISED -
 REVISED -
 REVISED -
 REVISED -

STATE OF ILLINOIS
 DEPARTMENT OF TRANSPORTATION

IL ROUTE 38 CROSS SECTIONS

SCALE: 1"=10'H 1"=5'V SHEET NO. 43 OF 152 SHEETS STA. 108+50.00 TO STA. 108+50.00

F.A. RTE.	SECTION	COUNTY	TOTAL SHEETS	SHEET NO.
	XS-38-43		421	286
CONTRACT NO.			ILLINOIS FED. AID PROJECT	