


DATE	
BY	
FINAL SURVEY	
PLOTTED	
NOTE BOOK	
AREAS CHECKED	
NO.	

DATE	
BY	
ORIGINAL SURVEY	
PLOTTED	
NOTE BOOK	
AREAS CHECKED	
NO.	

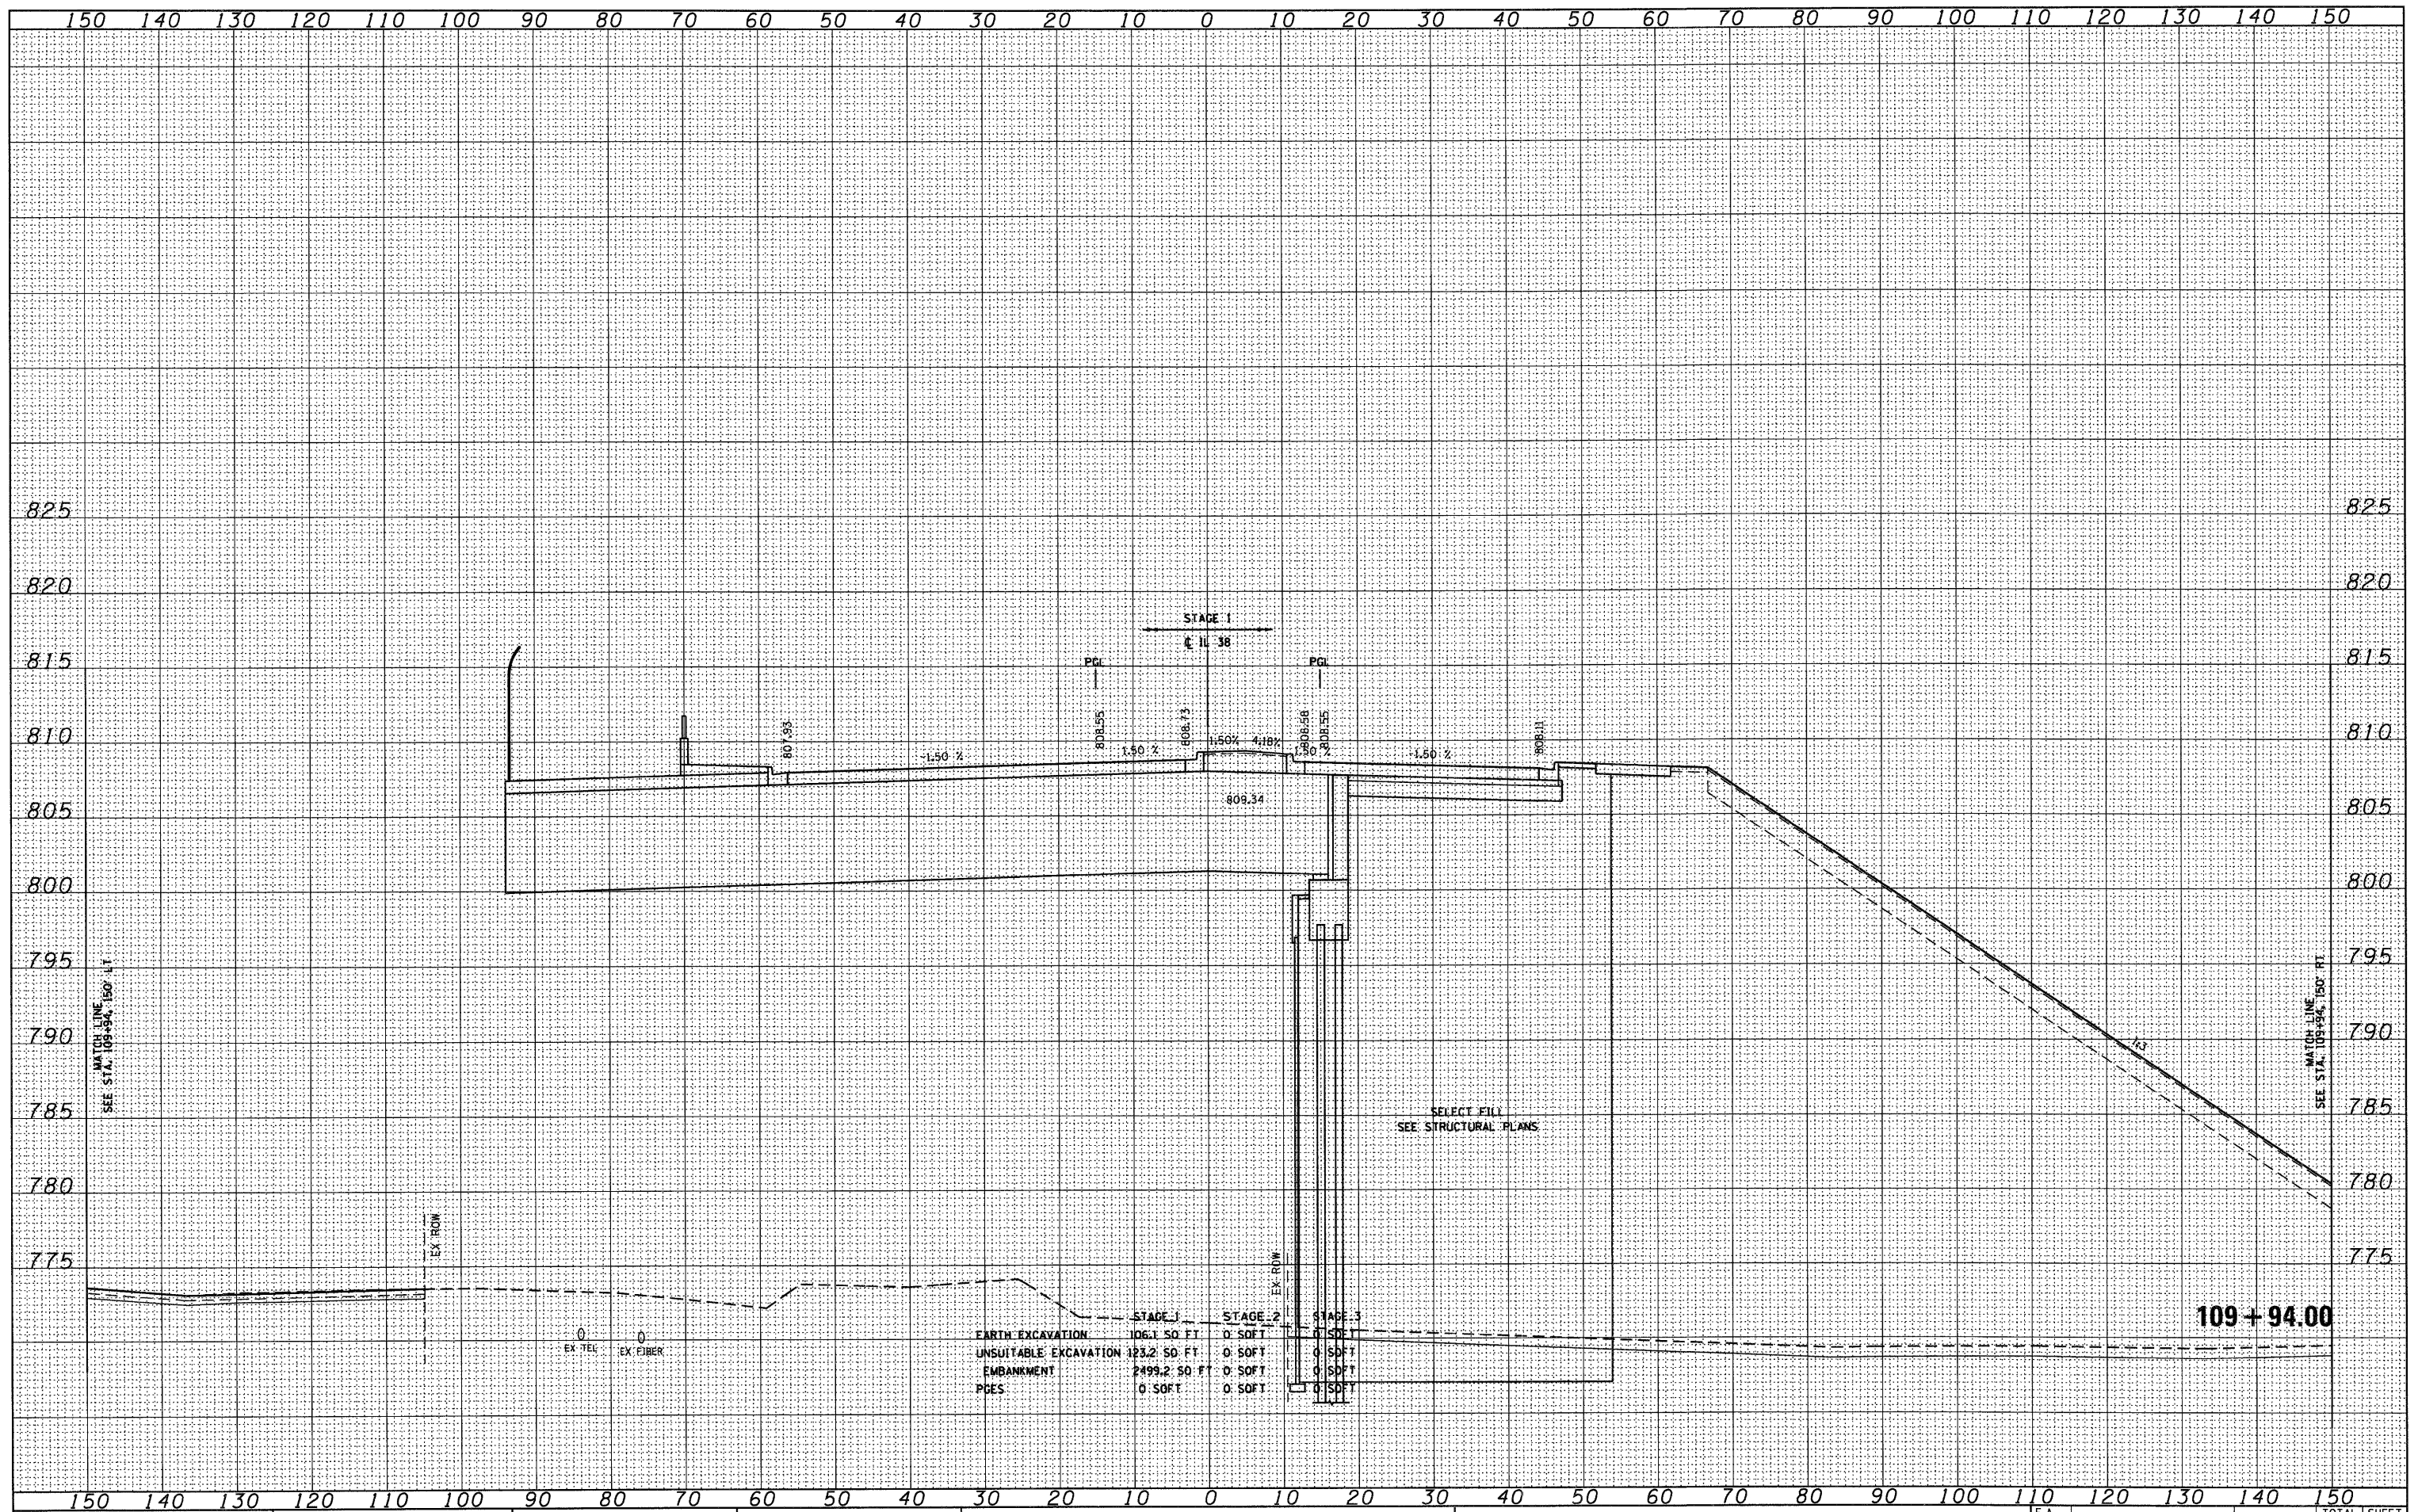

FILE NAME = D:\60122-SHT-XSHT01.dgn

USER NAME = YK:m
 DESIGNED - MJT
 DRAWN - MJT
 CHECKED - E.JG
 DATE -

REVISIED -
 REVISIED -
 REVISIED -
 REVISIED -

**STATE OF ILLINOIS
 DEPARTMENT OF TRANSPORTATION**

IL ROUTE 38 CROSS SECTIONS
 SCALE: 1"=10'H=1"=5'V SHEET NO. 47 OF 152 SHEETS STA. 109+94.00 TO STA. 109+94.00

F.A. RTE.	SECTION	COUNTY	TOTAL SHEETS	SHEET NO.
	XS-38-47		421	290
CONTRACT NO.			ILLINOIS FED. AID PROJECT	