


DATE	
BY	
SURVEYED	
PLOTTED	
NOTE BOOK	
NO.	
AREAS CHECKED	

DATE	
BY	
SURVEYED	
PLOTTED	
NOTE BOOK	
NO.	
AREAS CHECKED	

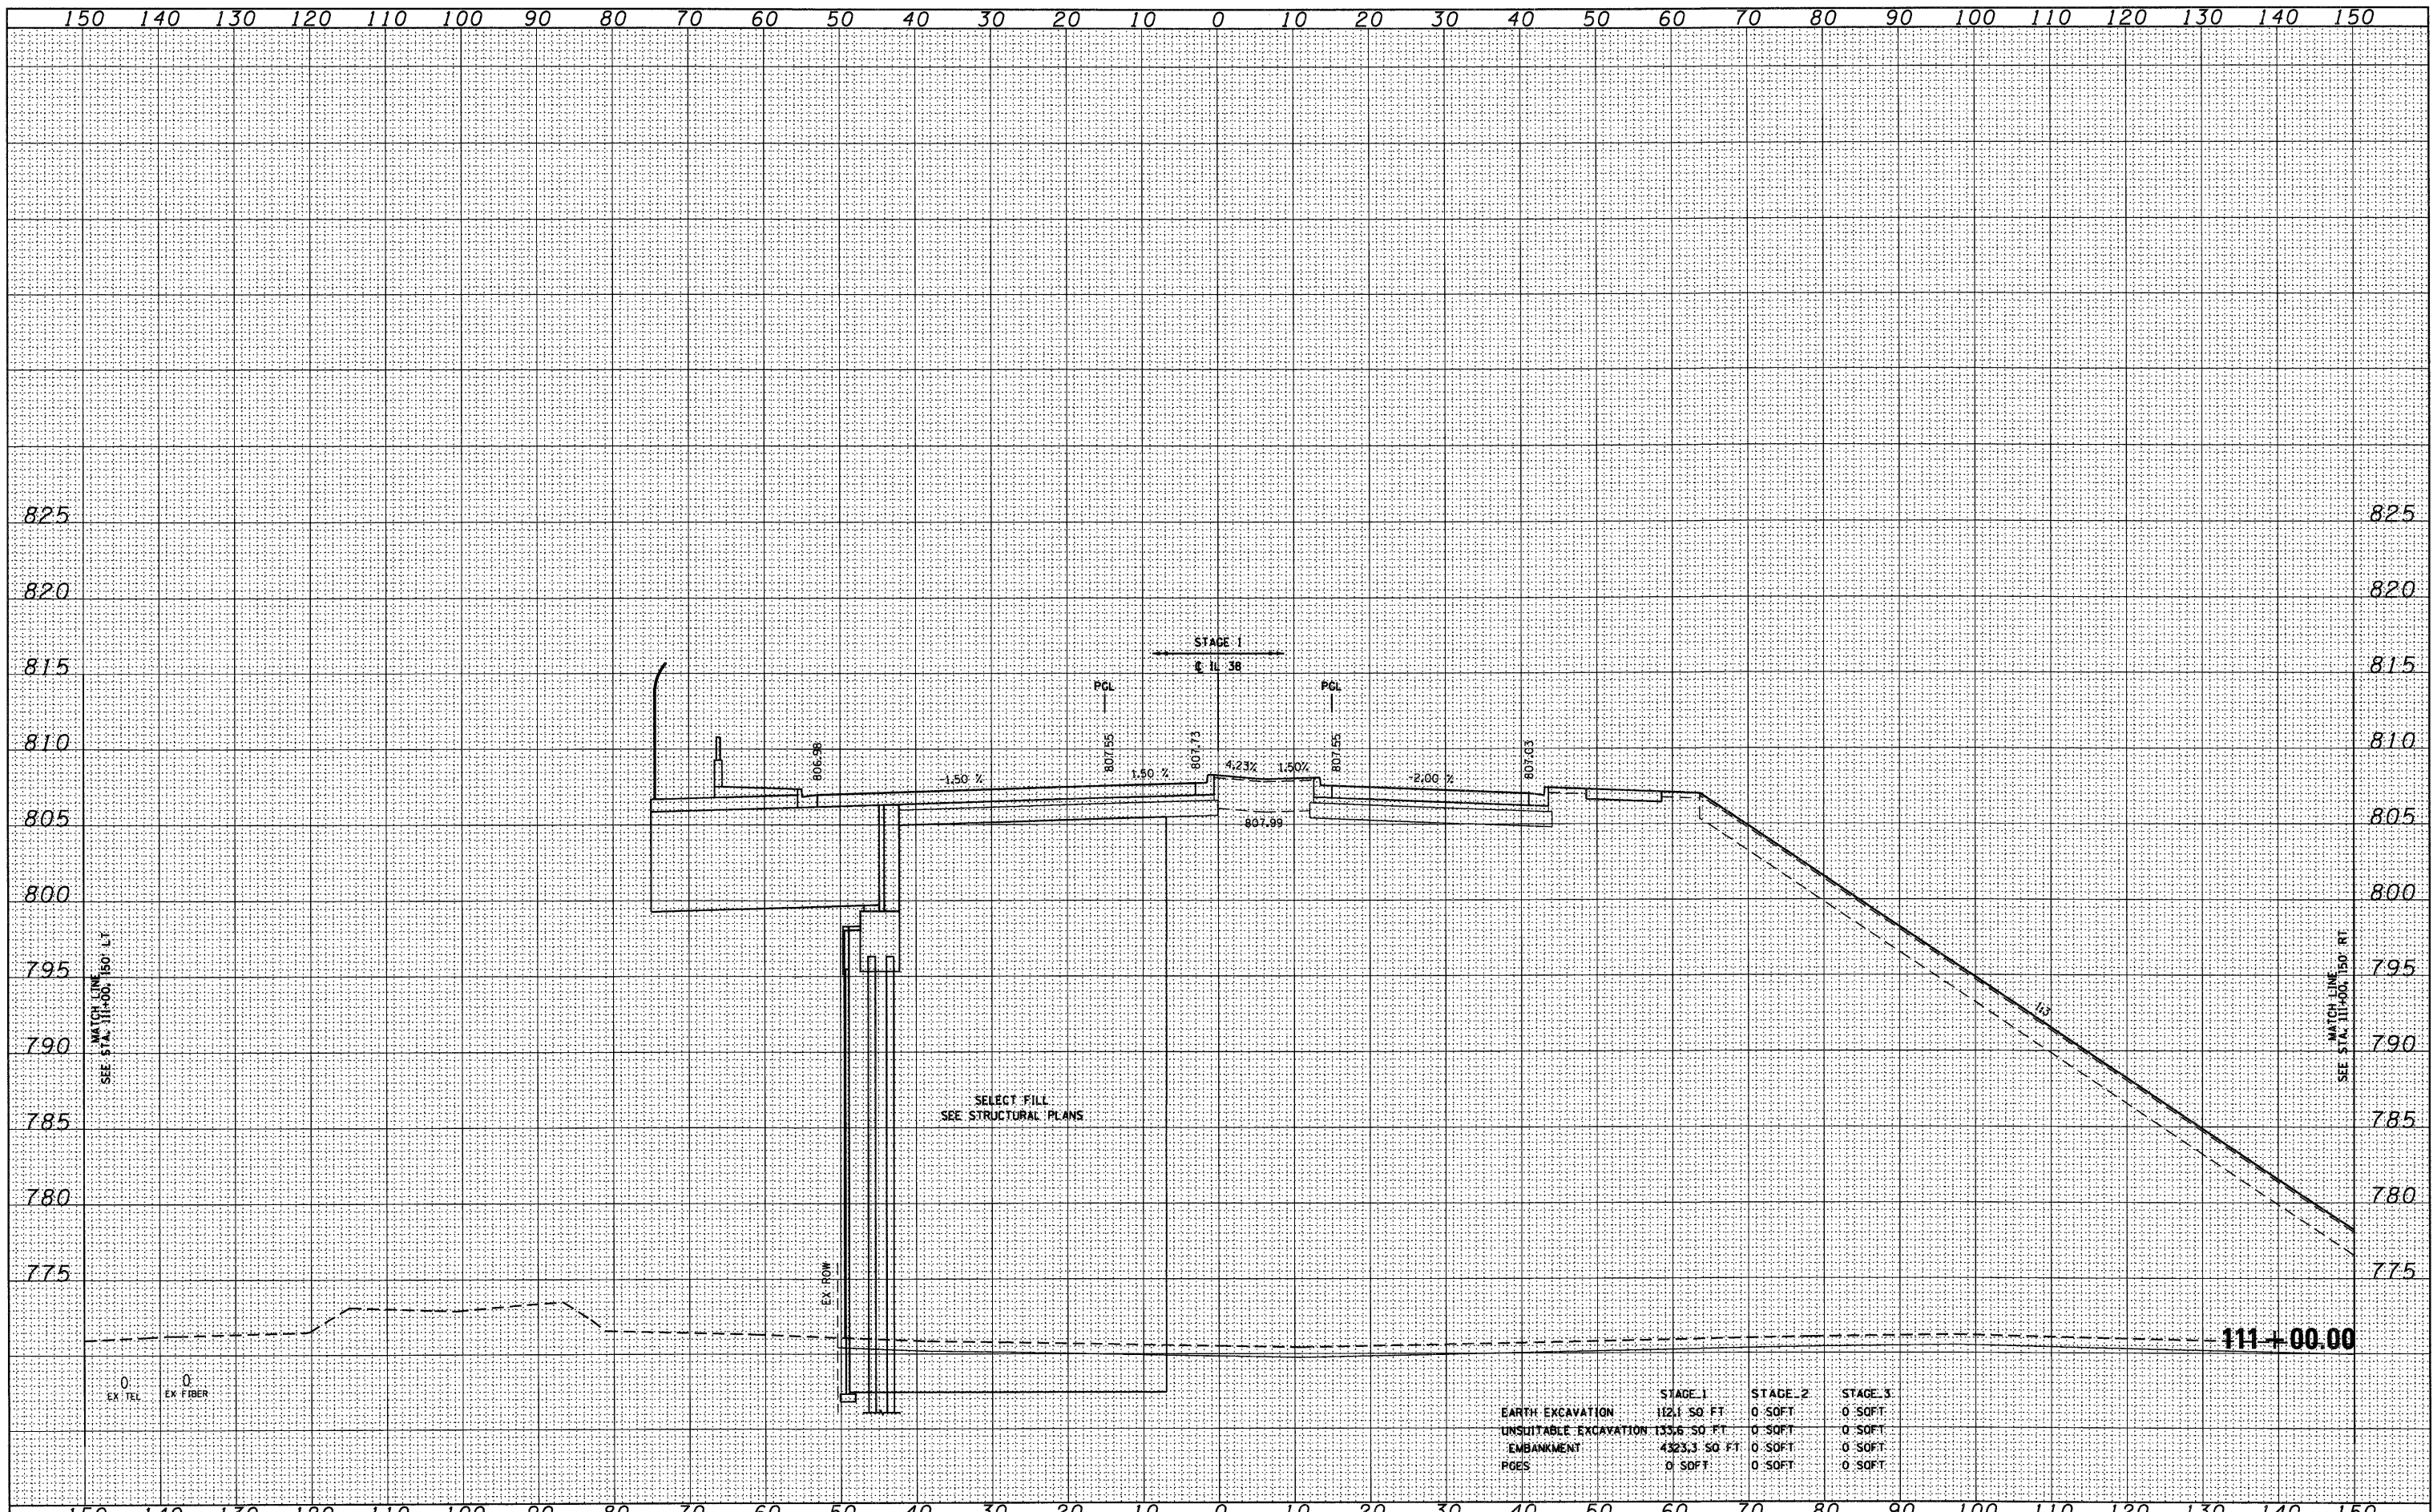

	STAGE 1	STAGE 2	STAGE 3
EARTH EXCAVATION	112.1 SQ FT	0 SQFT	0 SQFT
UNSUITABLE EXCAVATION	135.6 SQ FT	0 SQFT	0 SQFT
EMBANKMENT	4325.3 SQ FT	0 SQFT	0 SQFT
ROES	0 SQFT	0 SQFT	0 SQFT

FILE NAME = D:\160122-SHT-XSSHT01.dgn

USER NAME = YK.m
 DESIGNED - MJT
 DRAWN - MJT
 CHECKED - E.JG
 PLOT SCALE = 1:10
 PLOT DATE = 10/14/2011

REVISIED -
 REVISIED -
 REVISIED -
 REVISIED -

STATE OF ILLINOIS
 DEPARTMENT OF TRANSPORTATION

IL ROUTE 38 CROSS SECTIONS

SCALE: 1"=10'H; 1"=5'V SHEET NO. 50 OF 152 SHEETS STA. 111+00.00 TO STA. 111+00.00

F.A. RTE.	SECTION	COUNTY	TOTAL SHEETS	SHEET NO.
	XS-38-50		421	293
CONTRACT NO.			ILLINOIS FED. AID PROJECT	