


DATE	
BY	
SURVEYED	
PLOTTED	
NOTE DATE	
AREAS CHECKED	
FINAL SURVEY	
NOTE BOOK	
NO.	

DATE	
BY	
SURVEYED	
PLOTTED	
NOTE DATE	
AREAS CHECKED	
ORIGINAL SURVEY	
NOTE BOOK	
NO.	

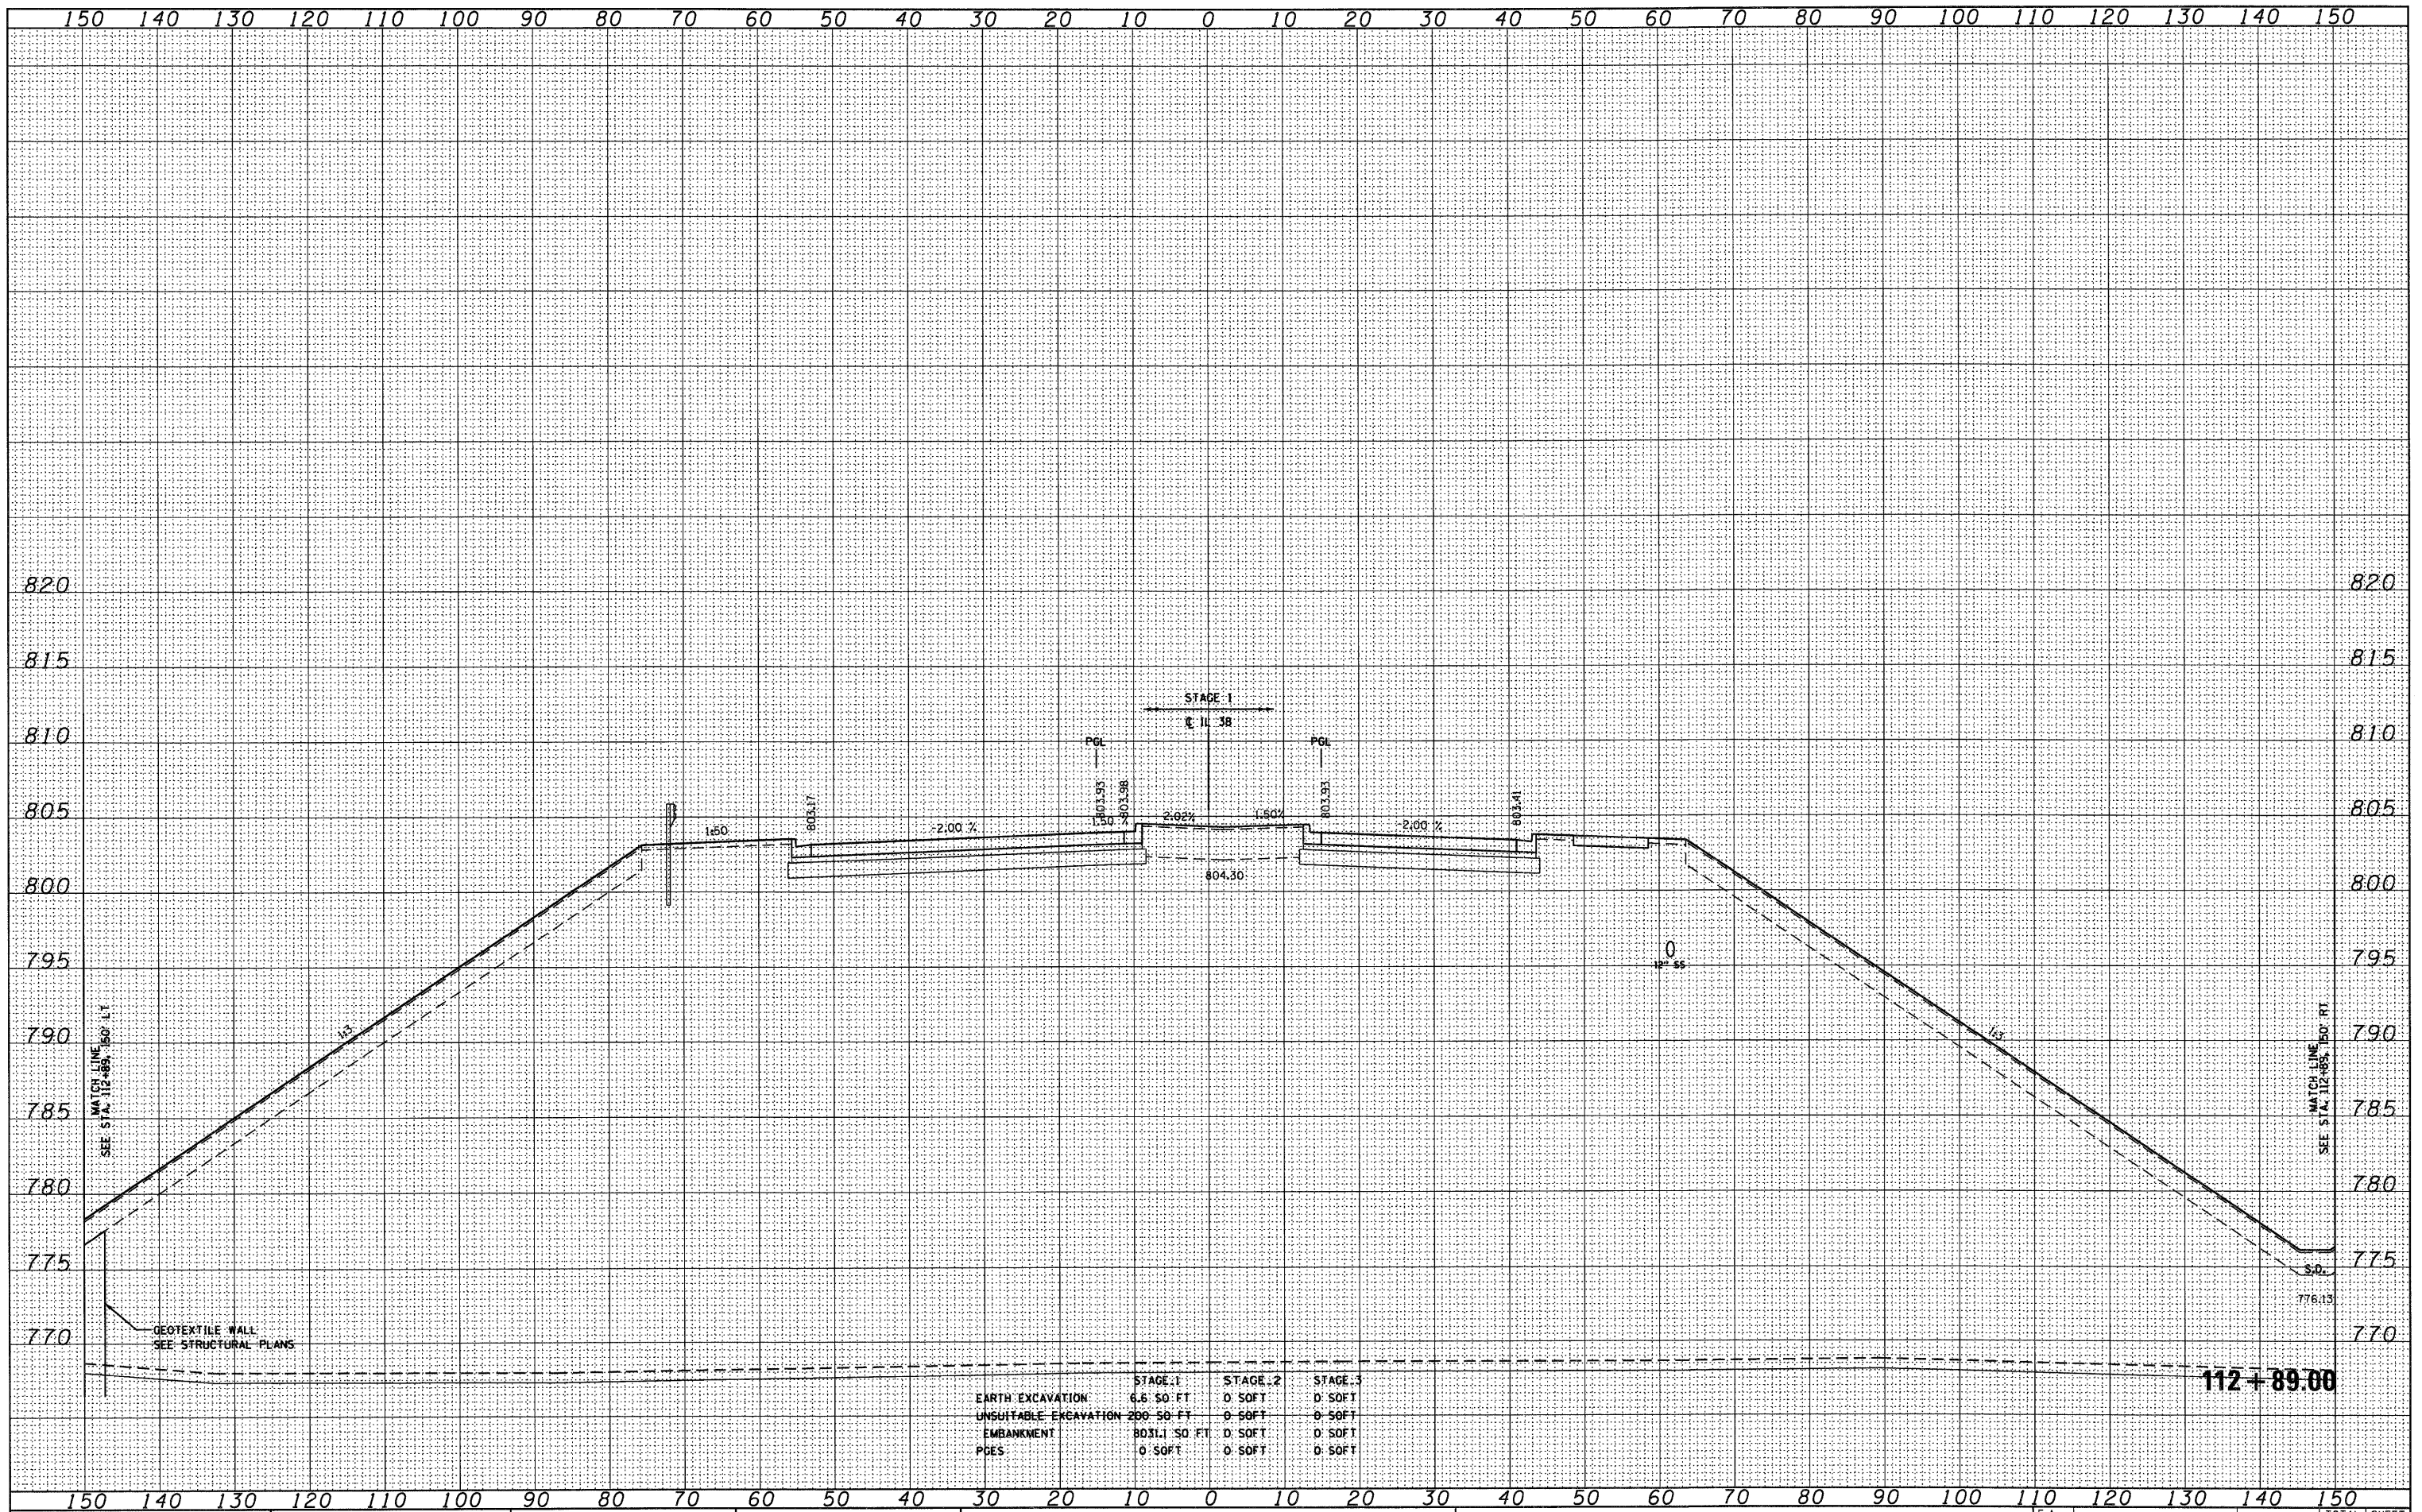

	STAGE 1	STAGE 2	STAGE 3
EARTH EXCAVATION	6.6 50 FT	0 50 FT	0 50 FT
UNSUITABLE EXCAVATION	200 50 FT	0 50 FT	0 50 FT
EMBANKMENT	8031.1 50 FT	0 50 FT	0 50 FT
PCES	0 50 FT	0 50 FT	0 50 FT

FILE NAME = D:\60122-SHT-XSSH01.dgn

USER NAME = YKlm
 DESIGNED - MJT
 DRAWN - MJT
 CHECKED - EJJ
 DATE -

REVISIED -
 REVISIED -
 REVISIED -
 REVISIED -

**STATE OF ILLINOIS
 DEPARTMENT OF TRANSPORTATION**

IL ROUTE 38 CROSS SECTIONS
 SCALE: 1"=10'H; 1"=5'V SHEET NO. 54 OF 152 SHEETS STA. 112+89.00 TO STA. 112+89.00

F.A. RTE.	SECTION	COUNTY	TOTAL SHEETS	SHEET NO.
			421	297
XS-38-54		CONTRACT NO.		
ILLINOIS FED. AID PROJECT				