


FINAL SURVEY	SURVEYED	DATE
NOTE BOOK	PLOTTED	BY
NO.	AREAS	
	CHECKED	

ORIGINAL SURVEY	SURVEYED	DATE
NOTE BOOK	PLOTTED	BY
NO.	AREAS	
	CHECKED	

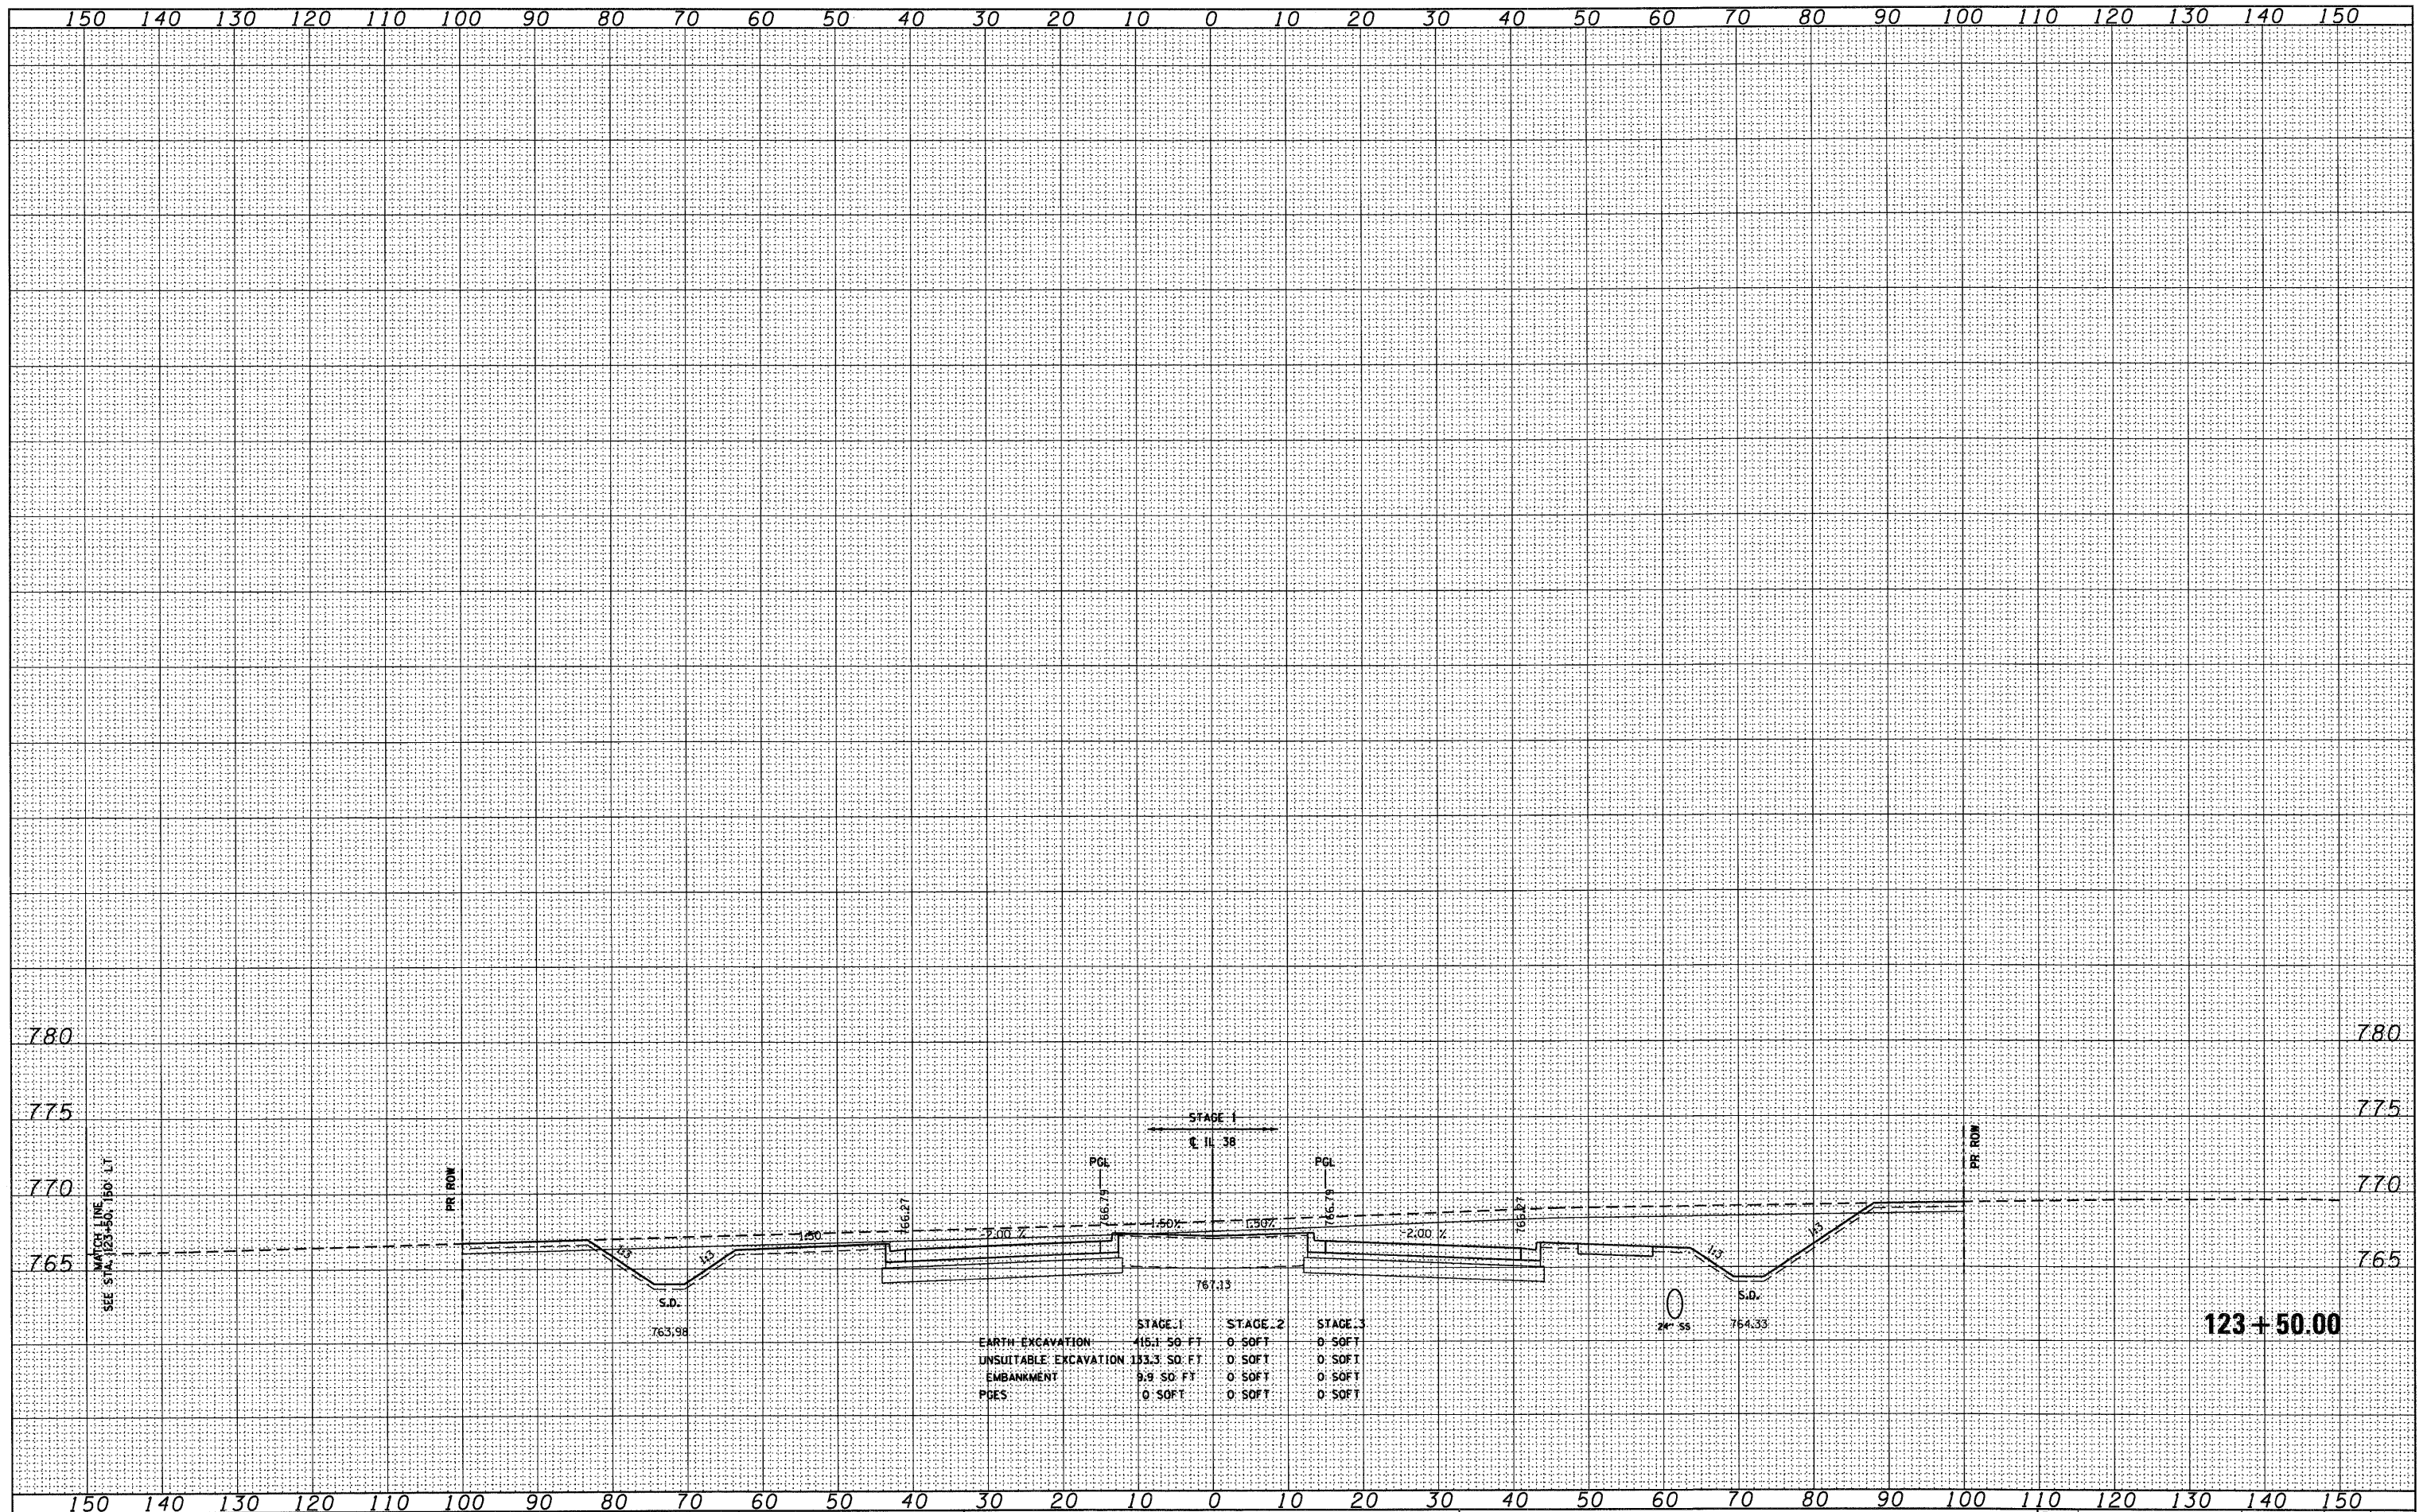

	STAGE 1	STAGE 2	STAGE 3
EARTH EXCAVATION	415.150 FT	0.50 FT	0.50 FT
UNSUITABLE EXCAVATION	133.350 FT	0.50 FT	0.50 FT
EMBANKMENT	9.950 FT	0.50 FT	0.50 FT
PDES	0.50 FT	0.50 FT	0.50 FT

FILE NAME = D:\60122-SHT-XSSHT01.dgn
 USER NAME = YK:m
 DESIGNED - MJT
 DRAWN - MJT
 CHECKED - EJC
 PLOT SCALE = 1:10
 PLOT DATE = 10/14/2011

DESIGNED - MJT	REVISED -
DRAWN - MJT	REVISED -
CHECKED - EJC	REVISED -
DATE -	REVISED -

**STATE OF ILLINOIS
 DEPARTMENT OF TRANSPORTATION**

IL ROUTE 38 CROSS SECTIONS
 SCALE: 1"=10'H; 1"=5'V SHEET NO. 71 OF 152 SHEETS STA. 123+50.00 TO STA. 123+97.00

F.A. RTE.	SECTION	COUNTY	TOTAL SHEETS	SHEET NO.
	XS-38-71		421	314
ILLINOIS FED. AID PROJECT			CONTRACT NO.	