


DATE	
BY	
FINAL SURVEY	
PLOTTED	
NOTE BOOK	
NO.	
AREAS CHECKED	

DATE	
BY	
ORIGINAL SURVEY	
PLOTTED	
NOTE BOOK	
NO.	
AREAS CHECKED	

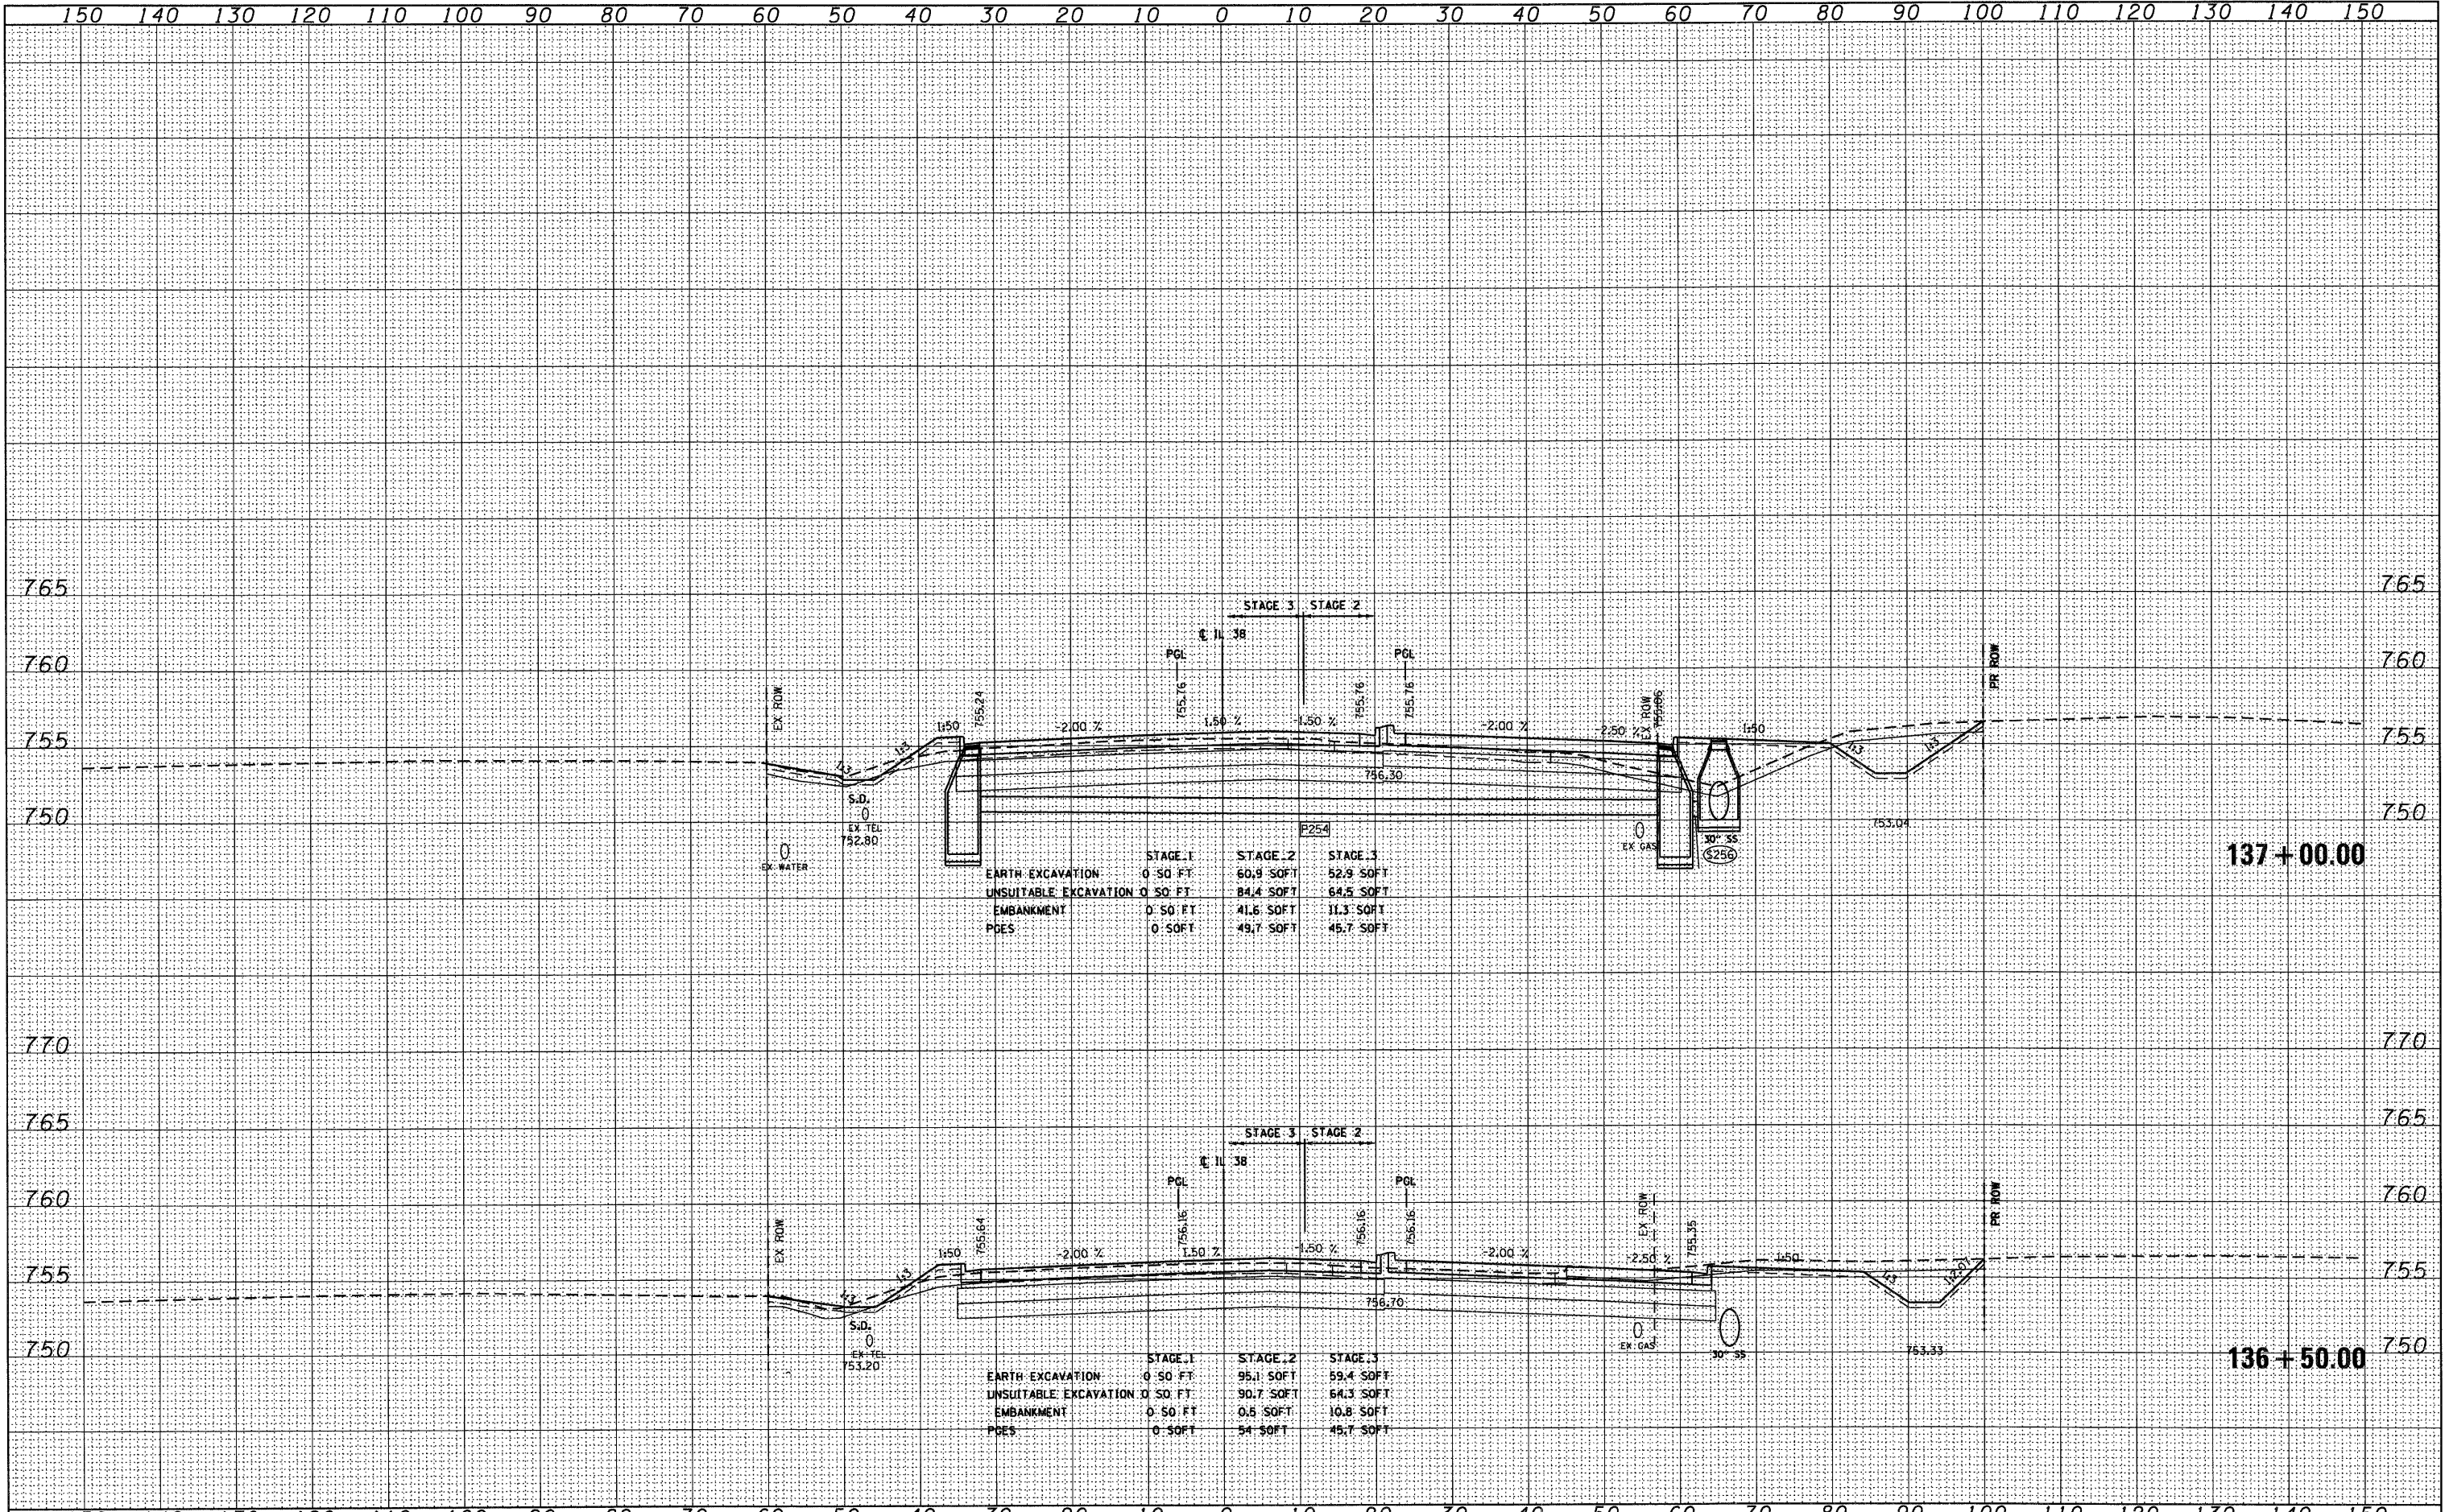

	STAGE 1	STAGE 2	STAGE 3
EARTH EXCAVATION	0.50 FT	60.8 SOFT	52.9 SOFT
UNSUITABLE EXCAVATION	0.50 FT	84.4 SOFT	64.5 SOFT
EMBANKMENT	0.50 FT	41.6 SOFT	11.3 SOFT
PDES	0.50 FT	49.7 SOFT	45.7 SOFT

	STAGE 1	STAGE 2	STAGE 3
EARTH EXCAVATION	0.50 FT	95.1 SOFT	59.4 SOFT
UNSUITABLE EXCAVATION	0.50 FT	90.7 SOFT	64.3 SOFT
EMBANKMENT	0.50 FT	0.5 SOFT	10.8 SOFT
PDES	0.50 FT	54.5 SOFT	45.7 SOFT