


450 440 430 420 410 400 390 380 370 360 350 340 330 320 310 300 290 280 270 260 250 240 230 220 210 200 190 180 170 160 150

FINAL SURVEY	SURVEYED	DATE
NOTE BOOK NO.	PLOTTED	
AREAS CHECKED	REDATE	

ORIGINAL SURVEY	SURVEYED	DATE
NOTE BOOK NO.	PLOTTED	
AREAS CHECKED	REDATE	

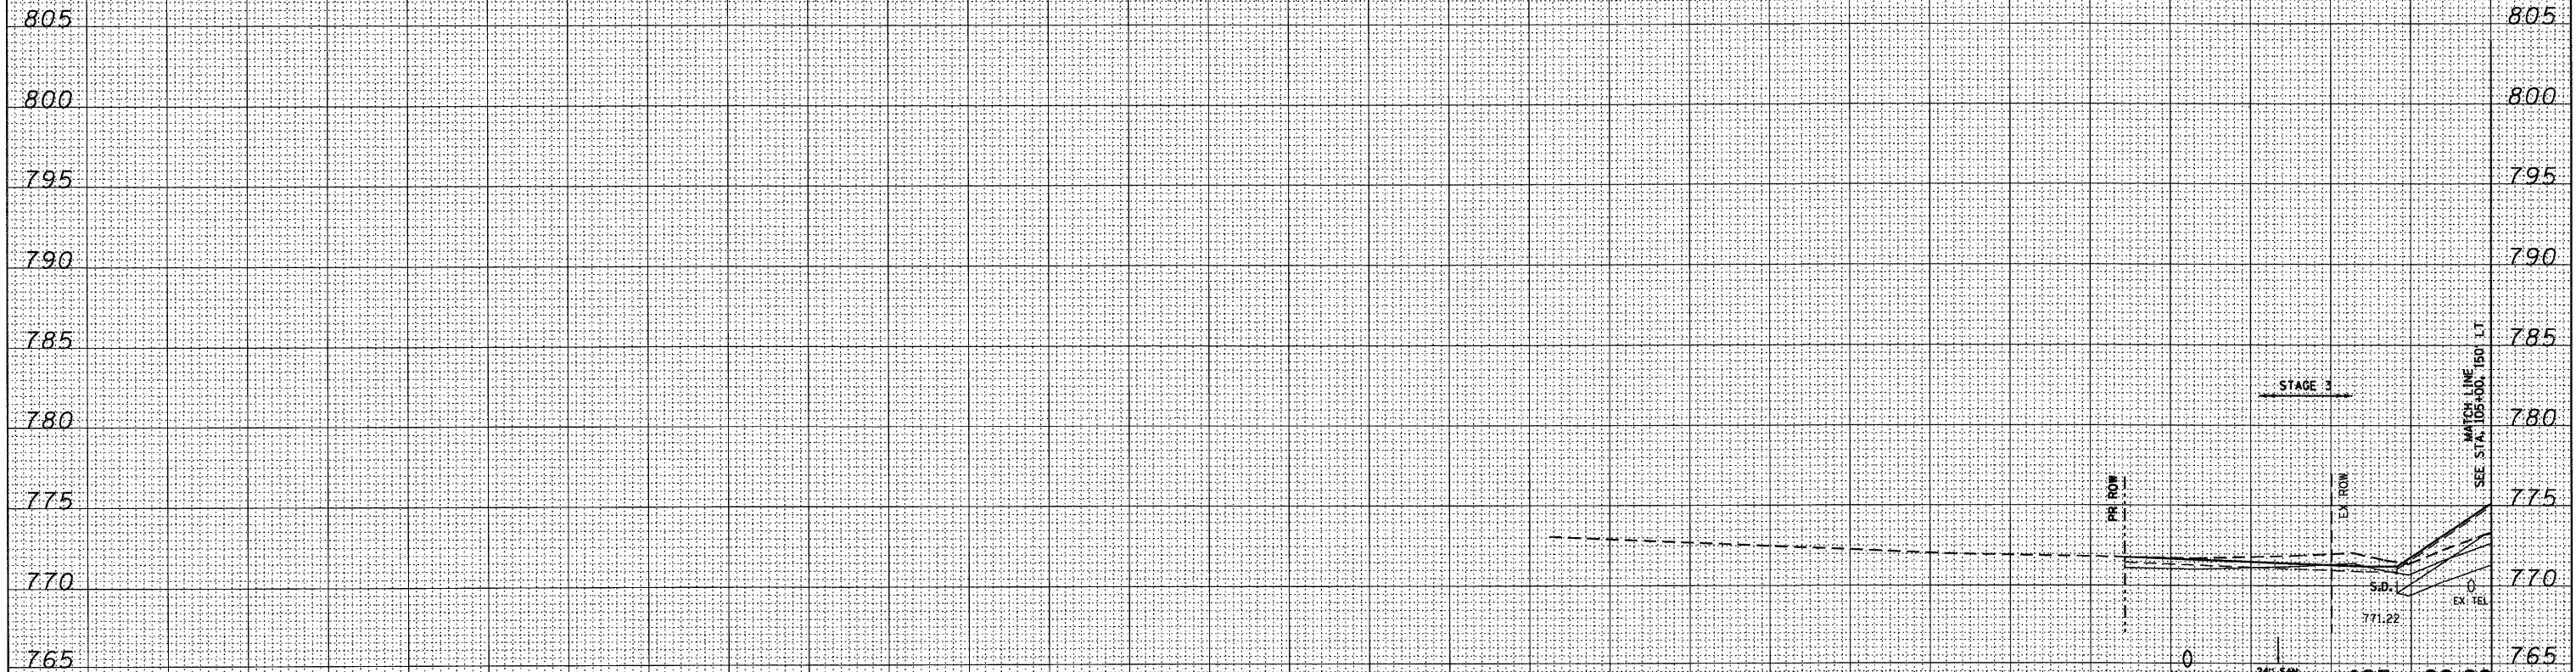

	STAGE 2	STAGE 3
EARTH EXCAVATION	0.50 FT	3.9 50 FT
UNSATURABLE EXCAVATION	0.50 FT	45.7 50 FT
EMBANKMENT	0.50 FT	3.8 50 FT
PCES	0.50 FT	32.1 50 FT

450 440 430 420 410 400 390 380 370 360 350 340 330 320 310 300 290 280 270 260 250 240 230 220 210 200 190 180 170 160 150

FILE NAME = D:\60122-SHT-XSHT02.dgn

USER NAME = YKim	DESIGNED - MJT	REVISED -
PLOT SCALE = 1:10	DRAWN - MJT	REVISED -
PLOT DATE = 10/14/2011	CHECKED - EJT	REVISED -
	DATE -	REVISED -

**STATE OF ILLINOIS  
DEPARTMENT OF TRANSPORTATION**

**IL ROUTE 38 CROSS SECTIONS**

SCALE: 1"=10'H; 1"=5'V SHEET NO. 102 OF 152 SHEETS STA. 105+00.00 TO STA. 105+00.00

F.A. RTE.	SECTION	COUNTY	TOTAL SHEETS	SHEET NO.
	<b>XS-38-102</b>		421	345
ILLINOIS FED. AID PROJECT		CONTRACT NO.		