


FINAL SURVEY	SURVEYED	DATE
NOTE BOOK	PLOTTED	
NO.	DATE	
	AREAS CHECKED	

ORIGINAL SURVEY	SURVEYED	DATE
NOTE BOOK	PLOTTED	
NO.	DATE	
	AREAS CHECKED	

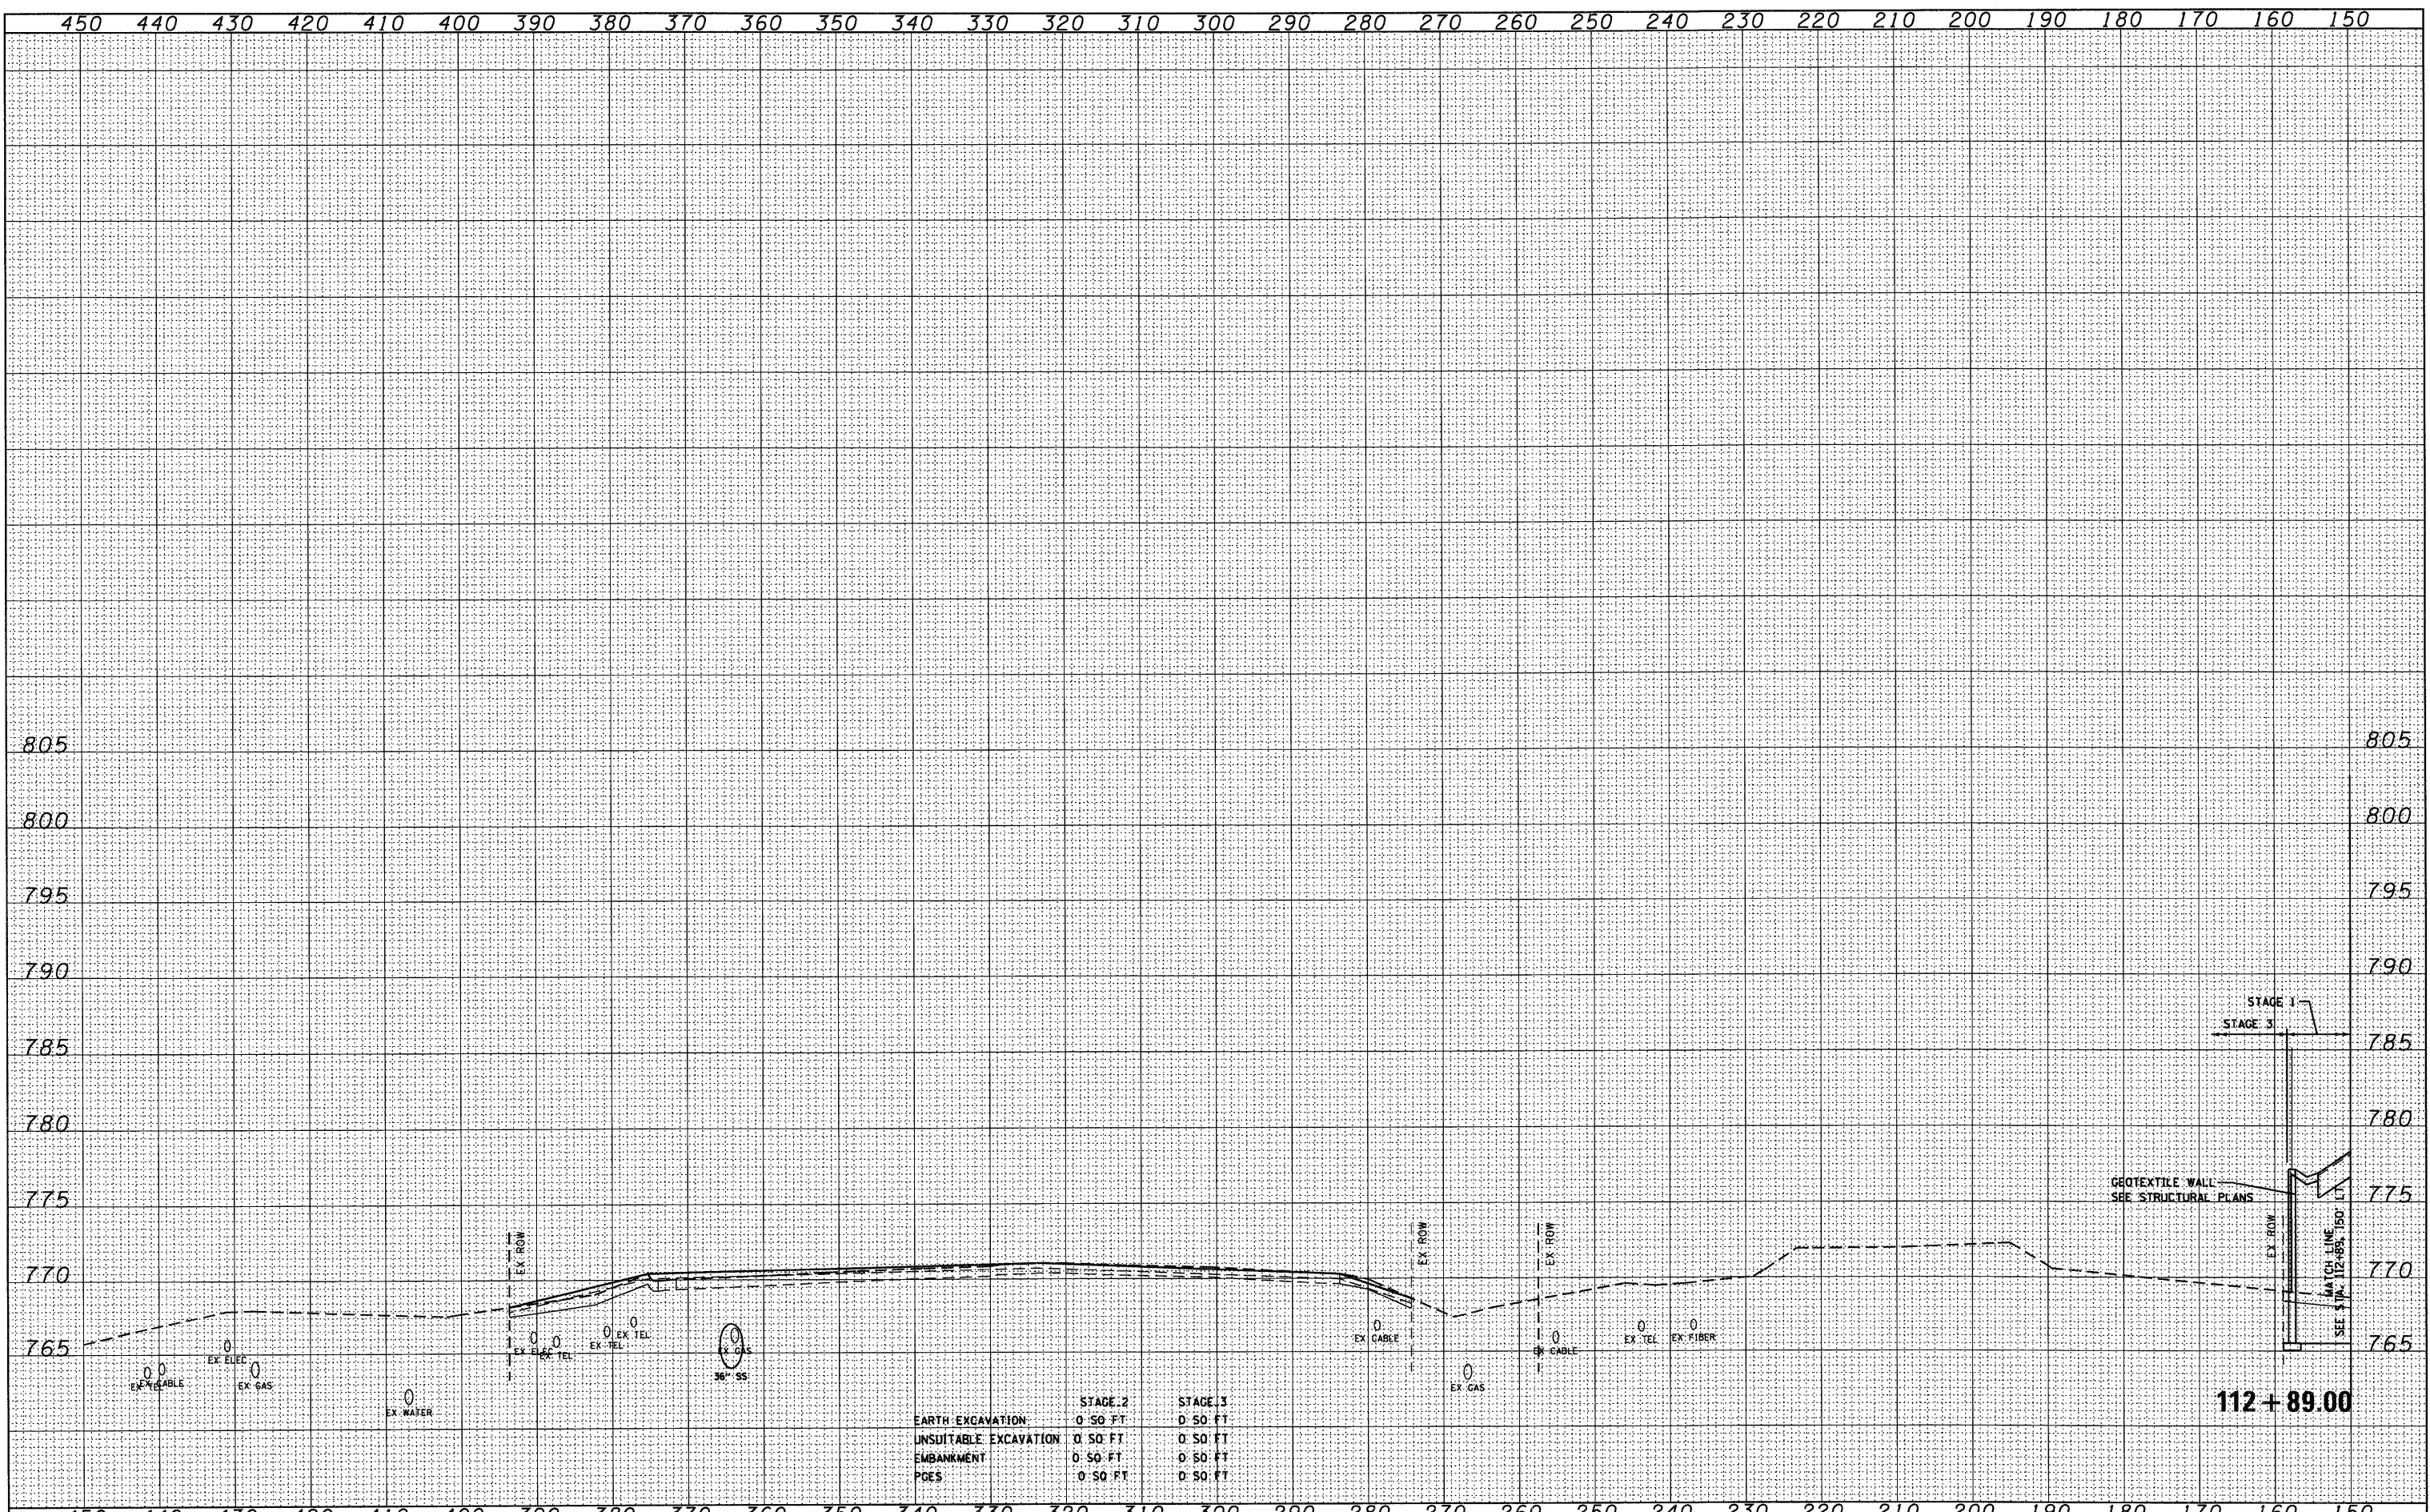

	STAGE 2	STAGE 3
EARTH EXCAVATION	0' 50" FT	0' 50" FT
UNSUITABLE EXCAVATION	0' 50" FT	0' 50" FT
EMBANKMENT	0' 50" FT	0' 50" FT
PGES	0' 50" FT	0' 50" FT

FILE NAME = D160122-SHT-XSSH02.dgn

USER NAME = YKim  
 DESIGNED - MJT  
 DRAWN - MJT  
 CHECKED - EJC  
 DATE -  
 PLOT SCALE = 1:10  
 PLOT DATE = 10/14/2011

REVISED -  
 REVISED -  
 REVISED -  
 REVISED -

**STATE OF ILLINOIS  
 DEPARTMENT OF TRANSPORTATION**

**IL ROUTE 38 CROSS SECTIONS**  
 SCALE: 1"=10'-4 1/2"=5'-0" SHEET NO. 117 OF 152 SHEETS  
 STA. 112+89.00 TO STA. 112+89.00

F.A. RTE.	SECTION	COUNTY	TOTAL SHEETS	SHEET NO.
	<b>XS-38-117</b>		421	360
		CONTRACT NO.		
ILLINOIS FED. AID PROJECT				