


DATE	
BY	
FINAL SURVEY	
SURVEYED	
PLOTTED	
NOTE BOOK	
AREAS CHECKED	
NO.	

DATE	
BY	
ORIGINAL SURVEY	
SURVEYED	
PLOTTED	
NOTE BOOK	
AREAS CHECKED	
NO.	

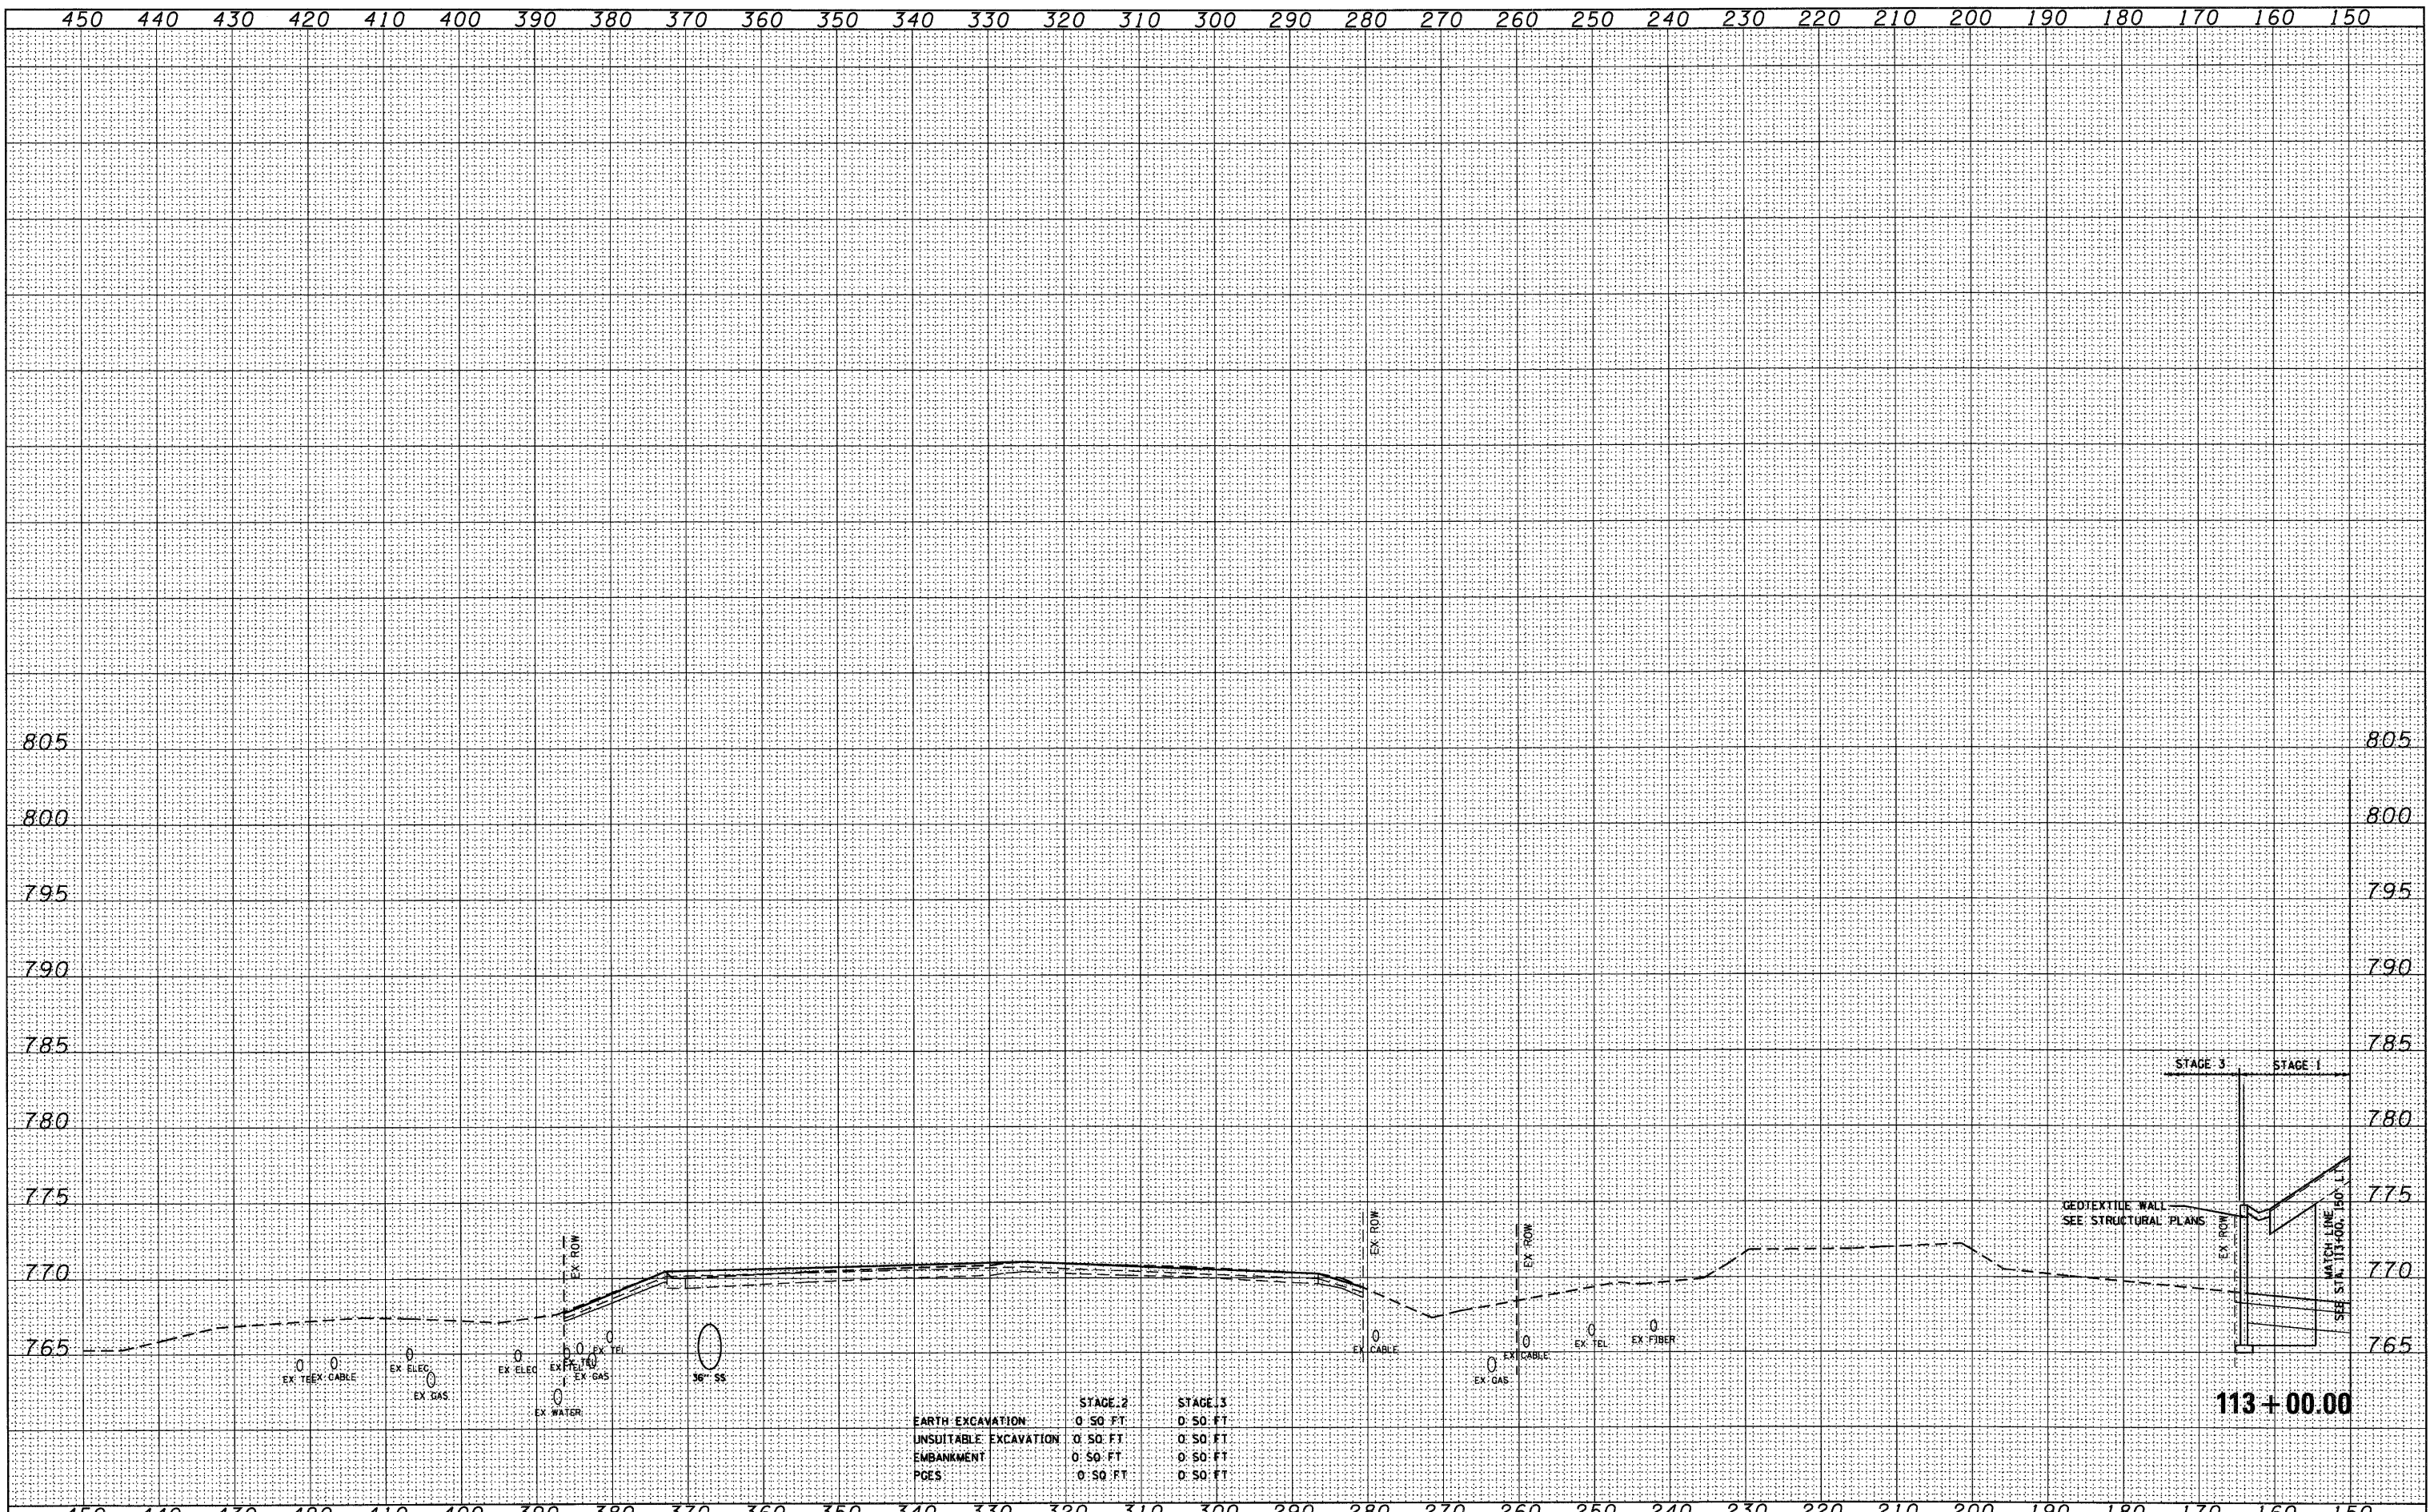

	STAGE 2	STAGE 3
EARTH EXCAVATION	0' 50" FT	0' 50" FT
UNSATURATED EXCAVATION	0' 50" FT	0' 50" FT
EMBANKMENT	0' 50" FT	0' 50" FT
PGES	0' 50" FT	0' 50" FT

FILE NAME = D:\68122-SHT-XSSH102.dgn

USER NAME = YKlm  
 DESIGNED - MJT  
 DRAWN - MJT  
 CHECKED - EJC  
 DATE -

REVISED -  
 REVISED -  
 REVISED -  
 REVISED -

**STATE OF ILLINOIS  
 DEPARTMENT OF TRANSPORTATION**

**IL ROUTE 38 CROSS SECTIONS**

SCALE: 1"=10'+1/4"=5'-0" SHEET NO. 118 OF 152 SHEETS STA. 113+00.00 TO STA. 113+00.00

F.A. RTE.	SECTION	COUNTY	TOTAL SHEETS	SHEET NO.
	<b>XS-38-118</b>		421	361
CONTRACT NO.			ILLINOIS FED. AID PROJECT	