


DATE	
BY	
FINAL SURVEY	
SURVEYED	
PLOTTED	
NOTE BOOK	
NO.	
AREAS CHECKED	

DATE	
BY	
ORIGINAL SURVEY	
SURVEYED	
PLOTTED	
NOTE BOOK	
NO.	
AREAS CHECKED	

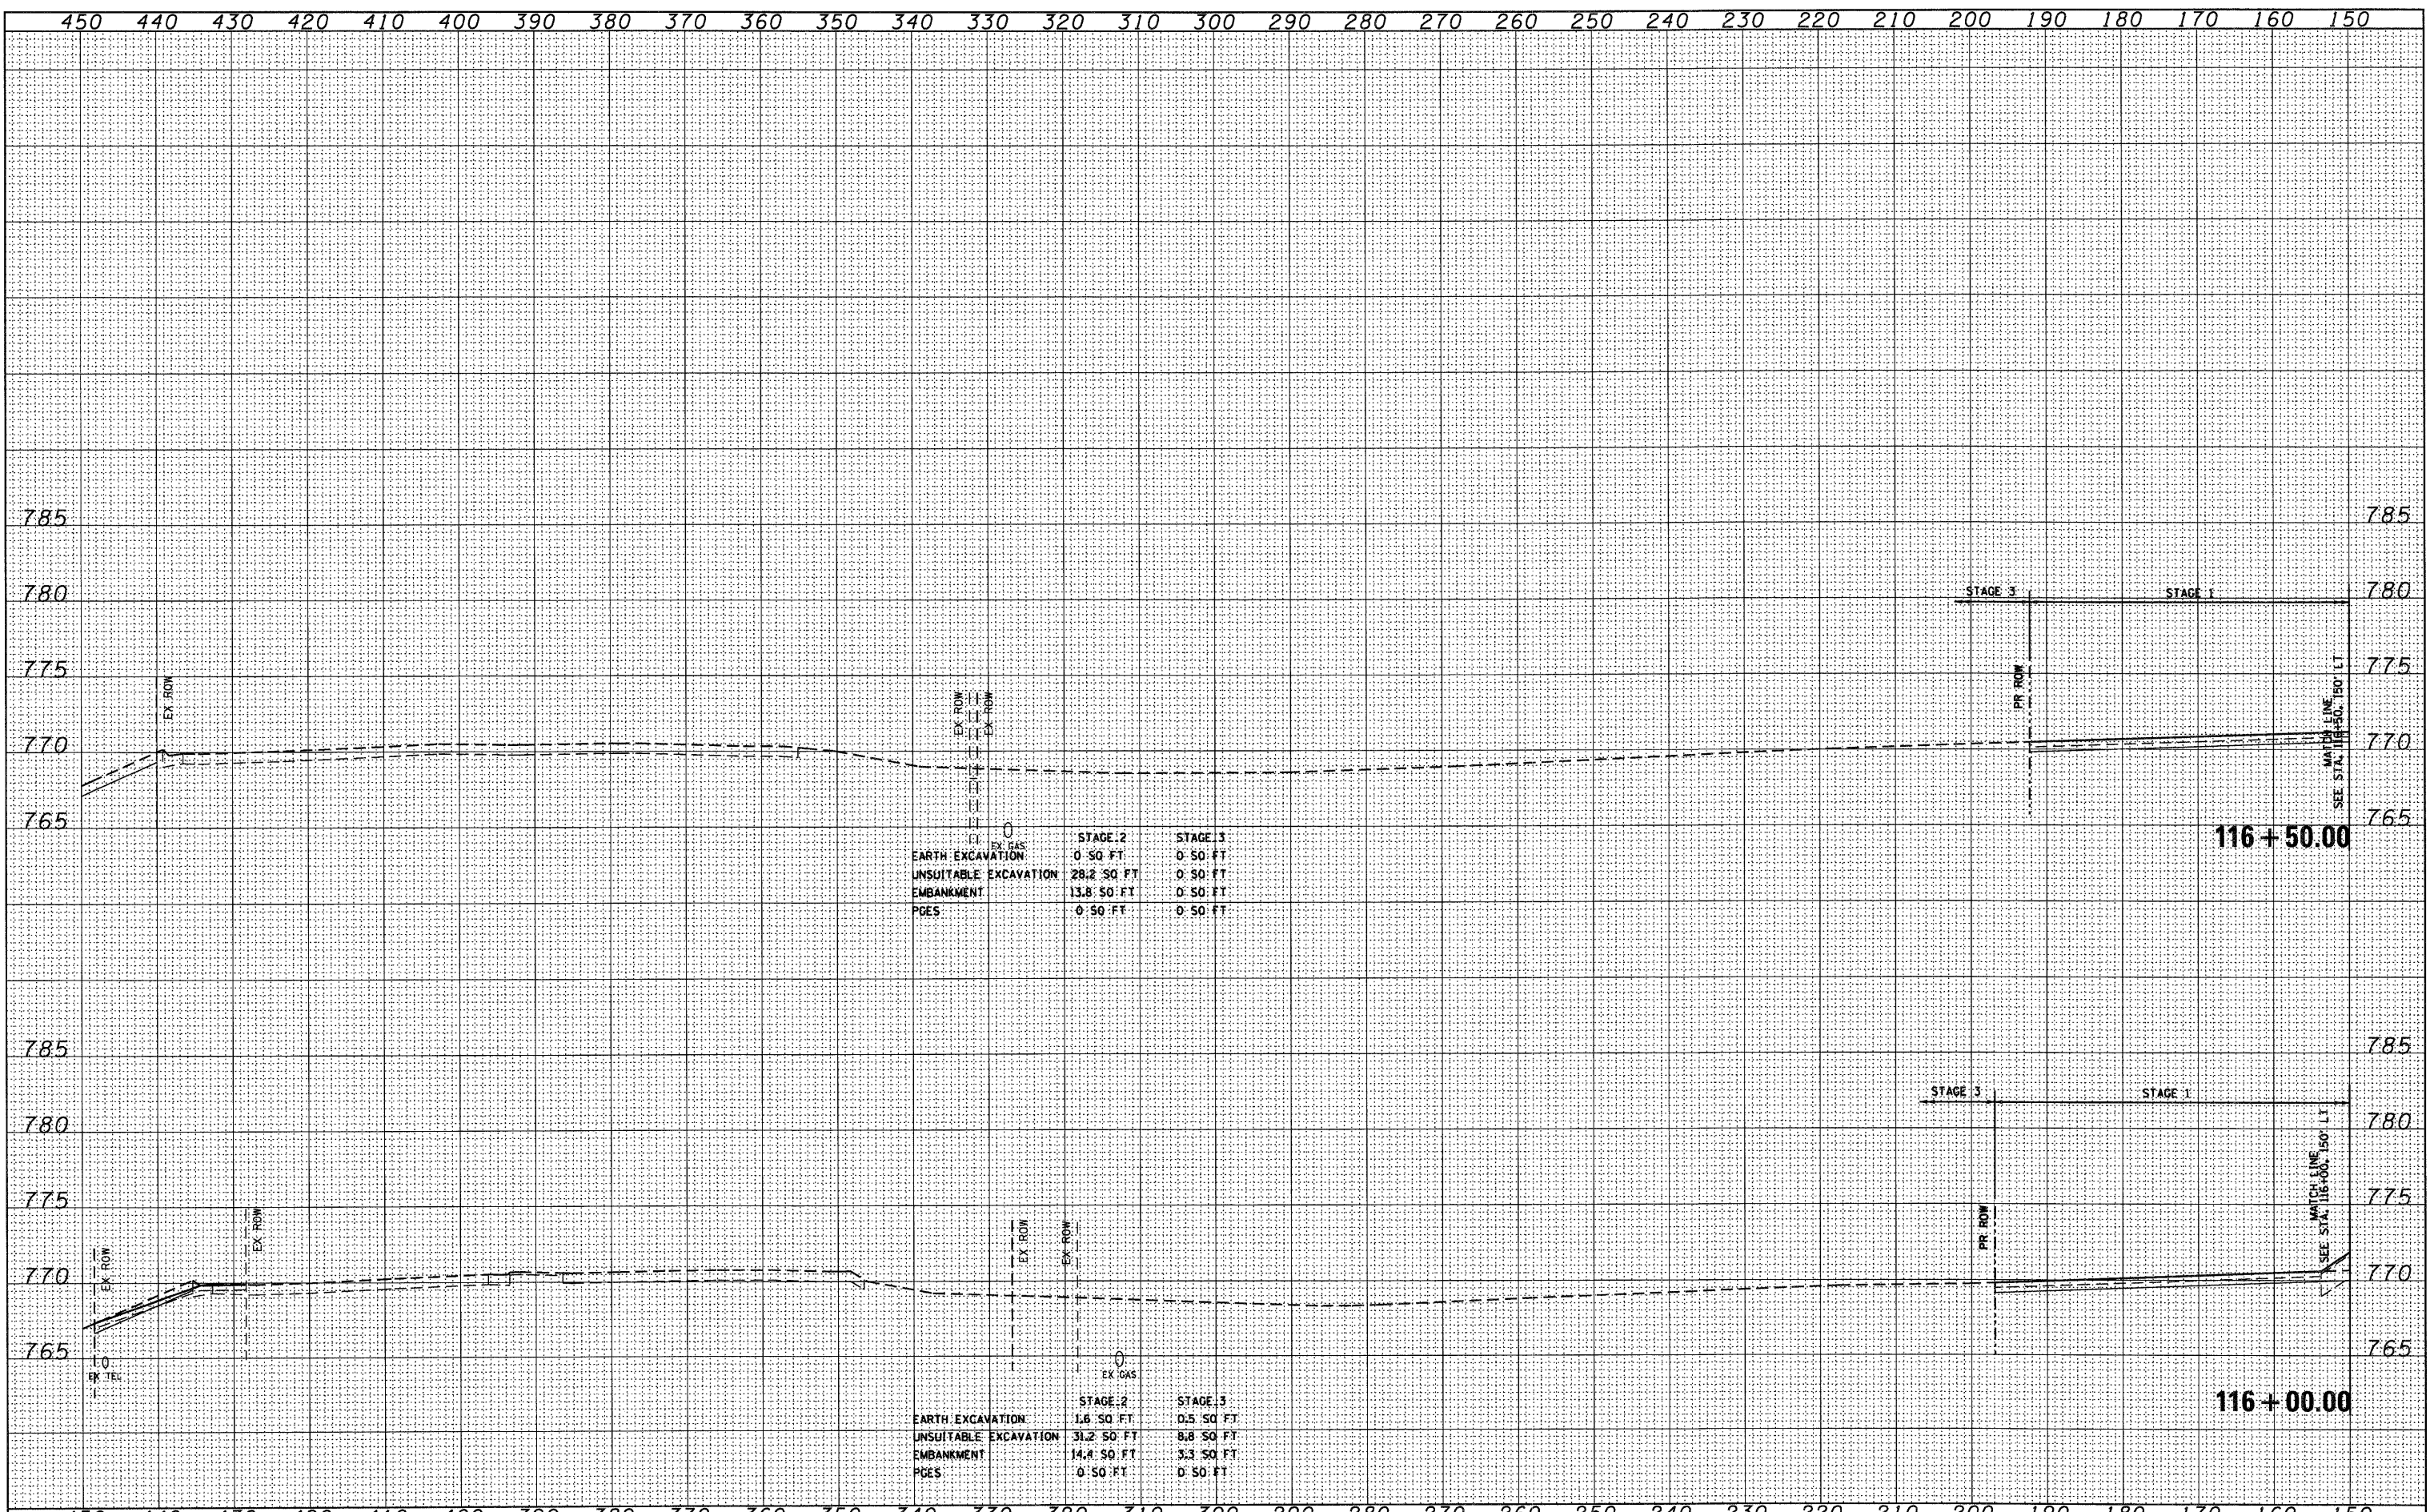

FILE NAME = D:\60122-SHT-XSSH182.dgn

USER NAME = YK:m	DESIGNED - MJT	REVISED -
	DRAWN - MJT	REVISED -
	CHECKED - EJC	REVISED -
	DATE -	REVISED -

**STATE OF ILLINOIS
DEPARTMENT OF TRANSPORTATION**

IL ROUTE 38 CROSS SECTIONS

SCALE: 1"=10'H; 1"=5'V SHEET NO. 123 OF 152 SHEETS STA. 116+00.00 TO STA. 116+50.00

F.A. RTE.	SECTION	COUNTY	TOTAL SHEETS	SHEET NO.
			421	366
XS-38-123		CONTRACT NO.		
ILLINOIS FED. AID PROJECT				