


DATE	
BY	
FINAL SURVEY	
SURVEYED	
PLOTTED	
NOTE BOOK	
AREAS CHECKED	
NO.	

DATE	
BY	
ORIGINAL SURVEY	
SURVEYED	
PLOTTED	
NOTE BOOK	
AREAS CHECKED	
NO.	

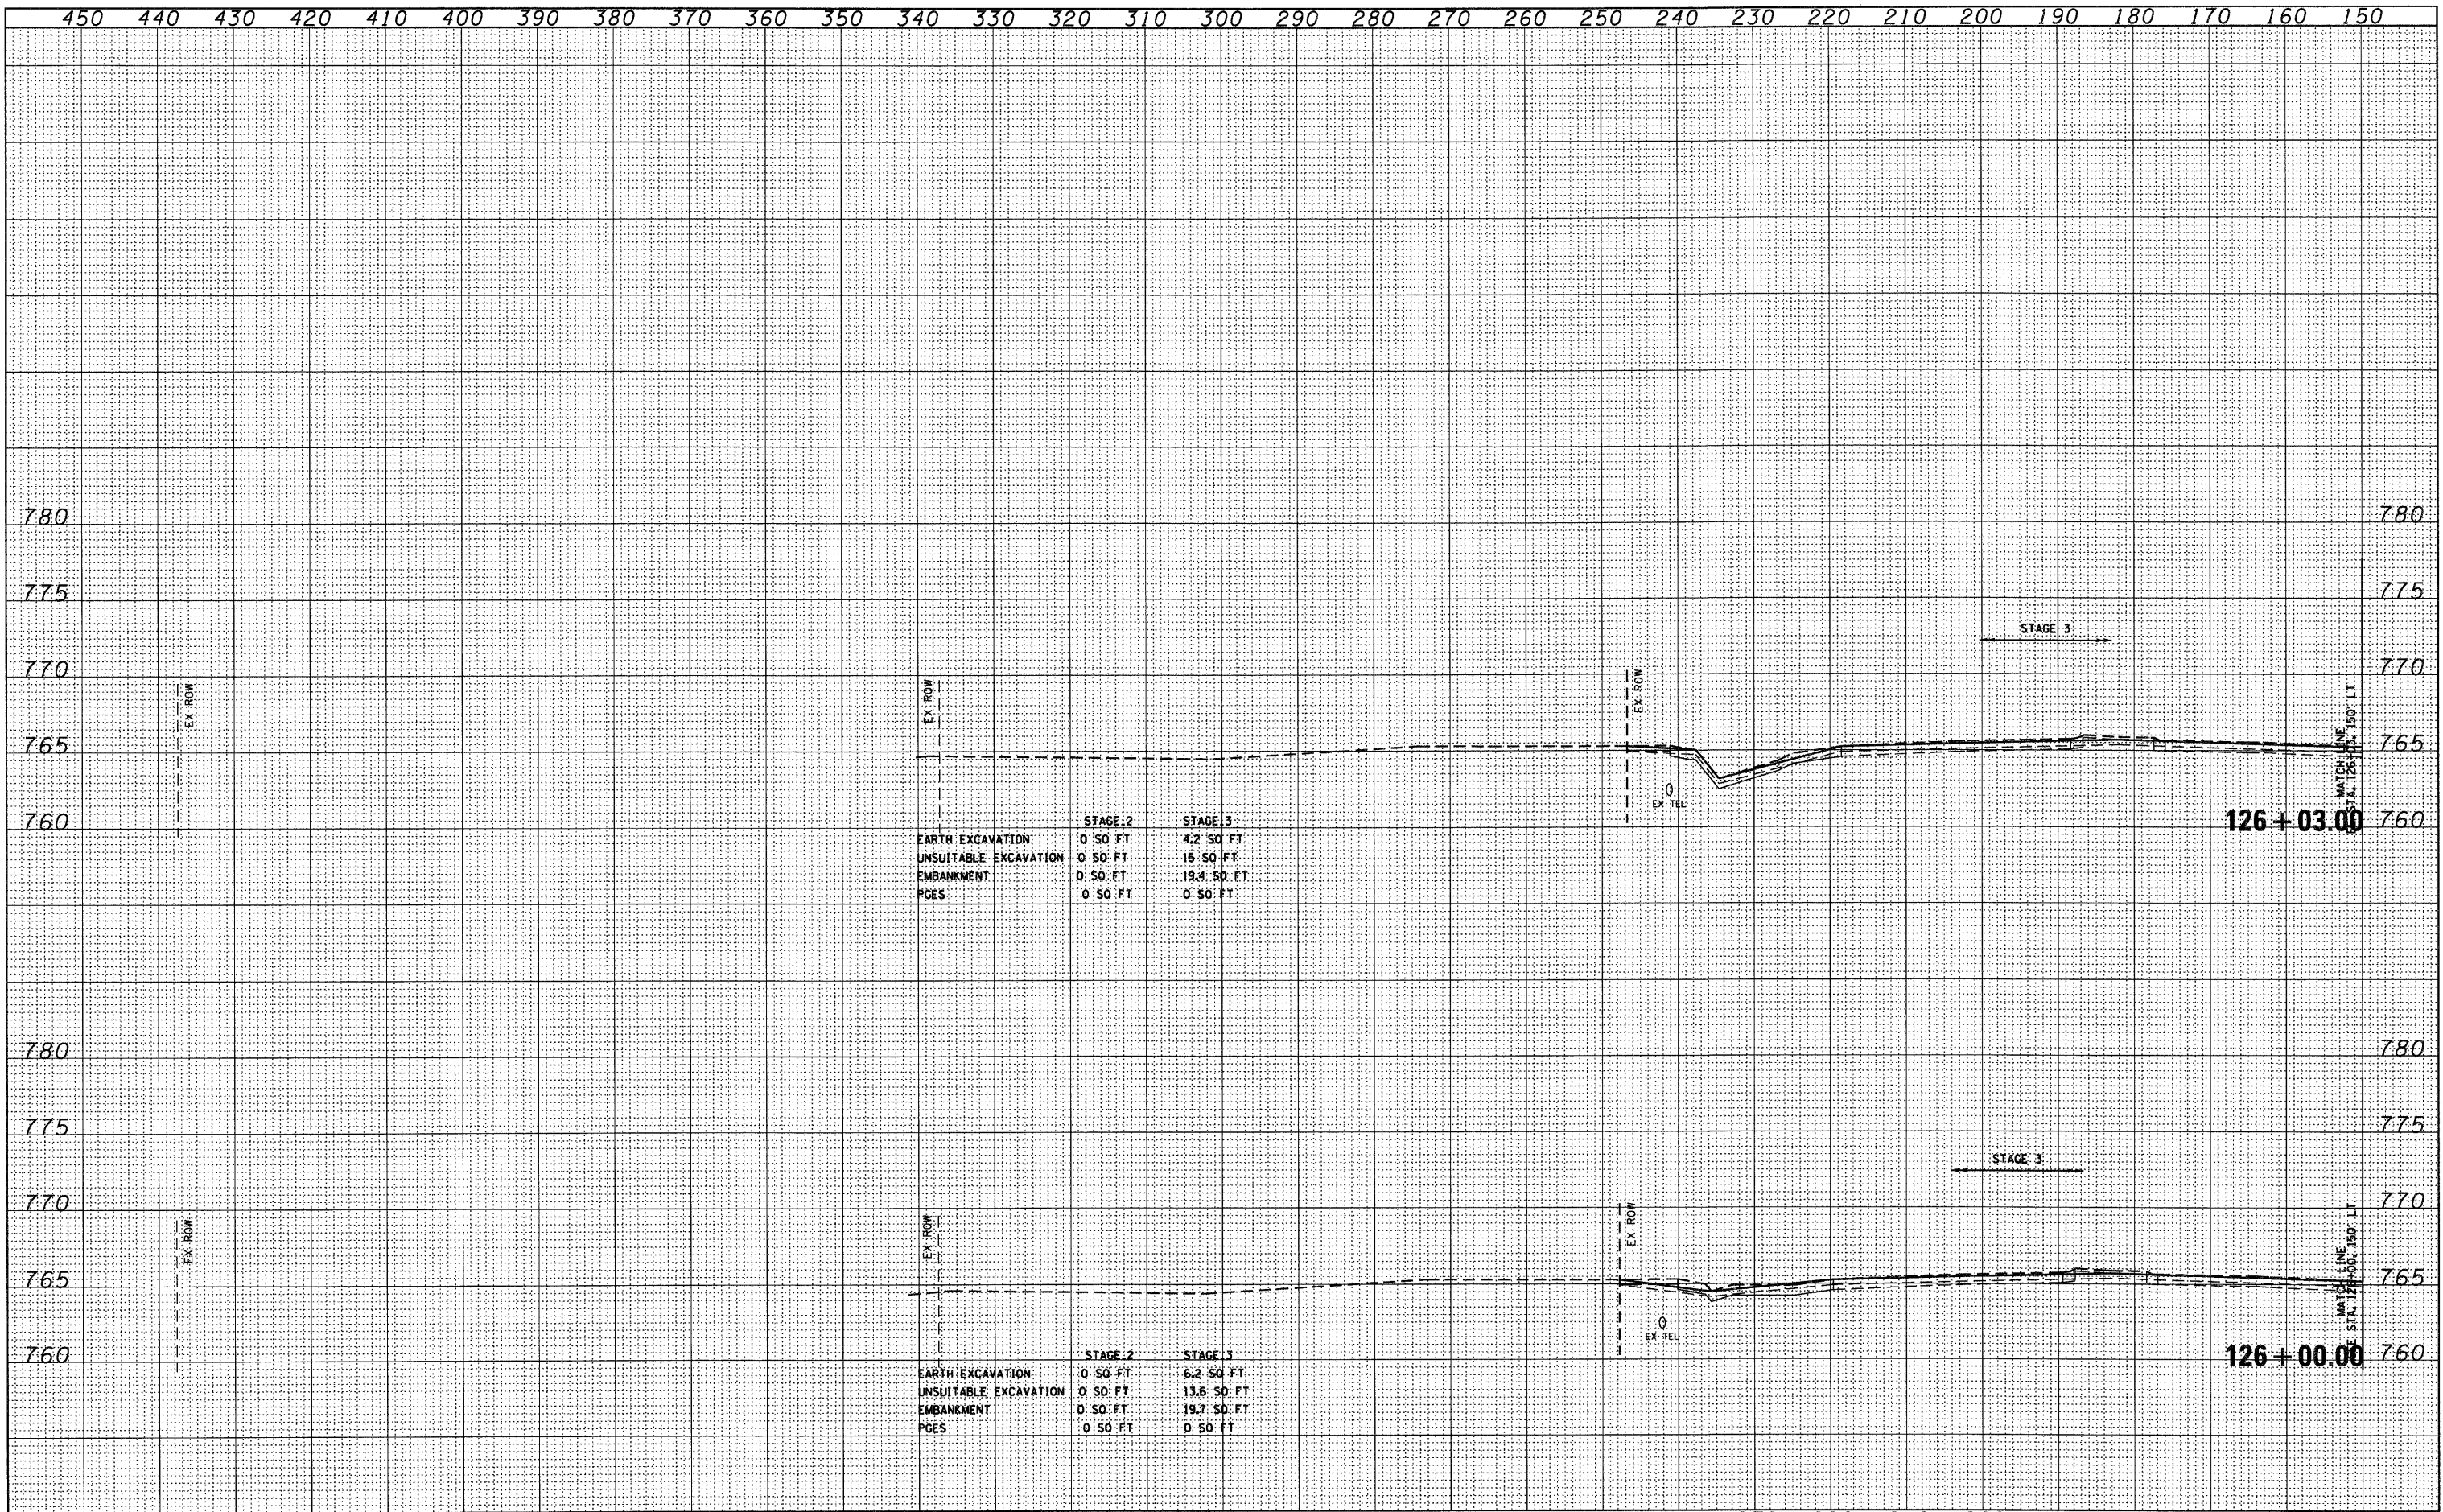

FILE NAME = D:\68122-SHT-XSSH102.dgn

USER NAME = YKlm  
 DESIGNED - MJT  
 DRAWN - MJT  
 CHECKED - EJC  
 DATE -

REVISED -  
 REVISED -  
 REVISED -  
 REVISED -

**STATE OF ILLINOIS  
 DEPARTMENT OF TRANSPORTATION**

**IL ROUTE 38 CROSS SECTIONS**  
 SCALE: 1"=10'H=1"=5'V SHEET NO. 131 OF 152 SHEETS STA. 126+00.00 TO STA. 126+03.00

F.A. RTE.	SECTION	COUNTY	TOTAL SHEETS	SHEET NO.
	<b>XS-38-131</b>		421	374
ILLINOIS FED. AID PROJECT			CONTRACT NO.	