


FINAL SURVEY	SURVEYED	DATE
NOTE BOOK NO.	PLOTTED	BY
	DATE	
	AREAS CHECKED	

ORIGINAL SURVEY	SURVEYED	DATE
NOTE BOOK NO.	PLOTTED	BY
	DATE	
	AREAS CHECKED	

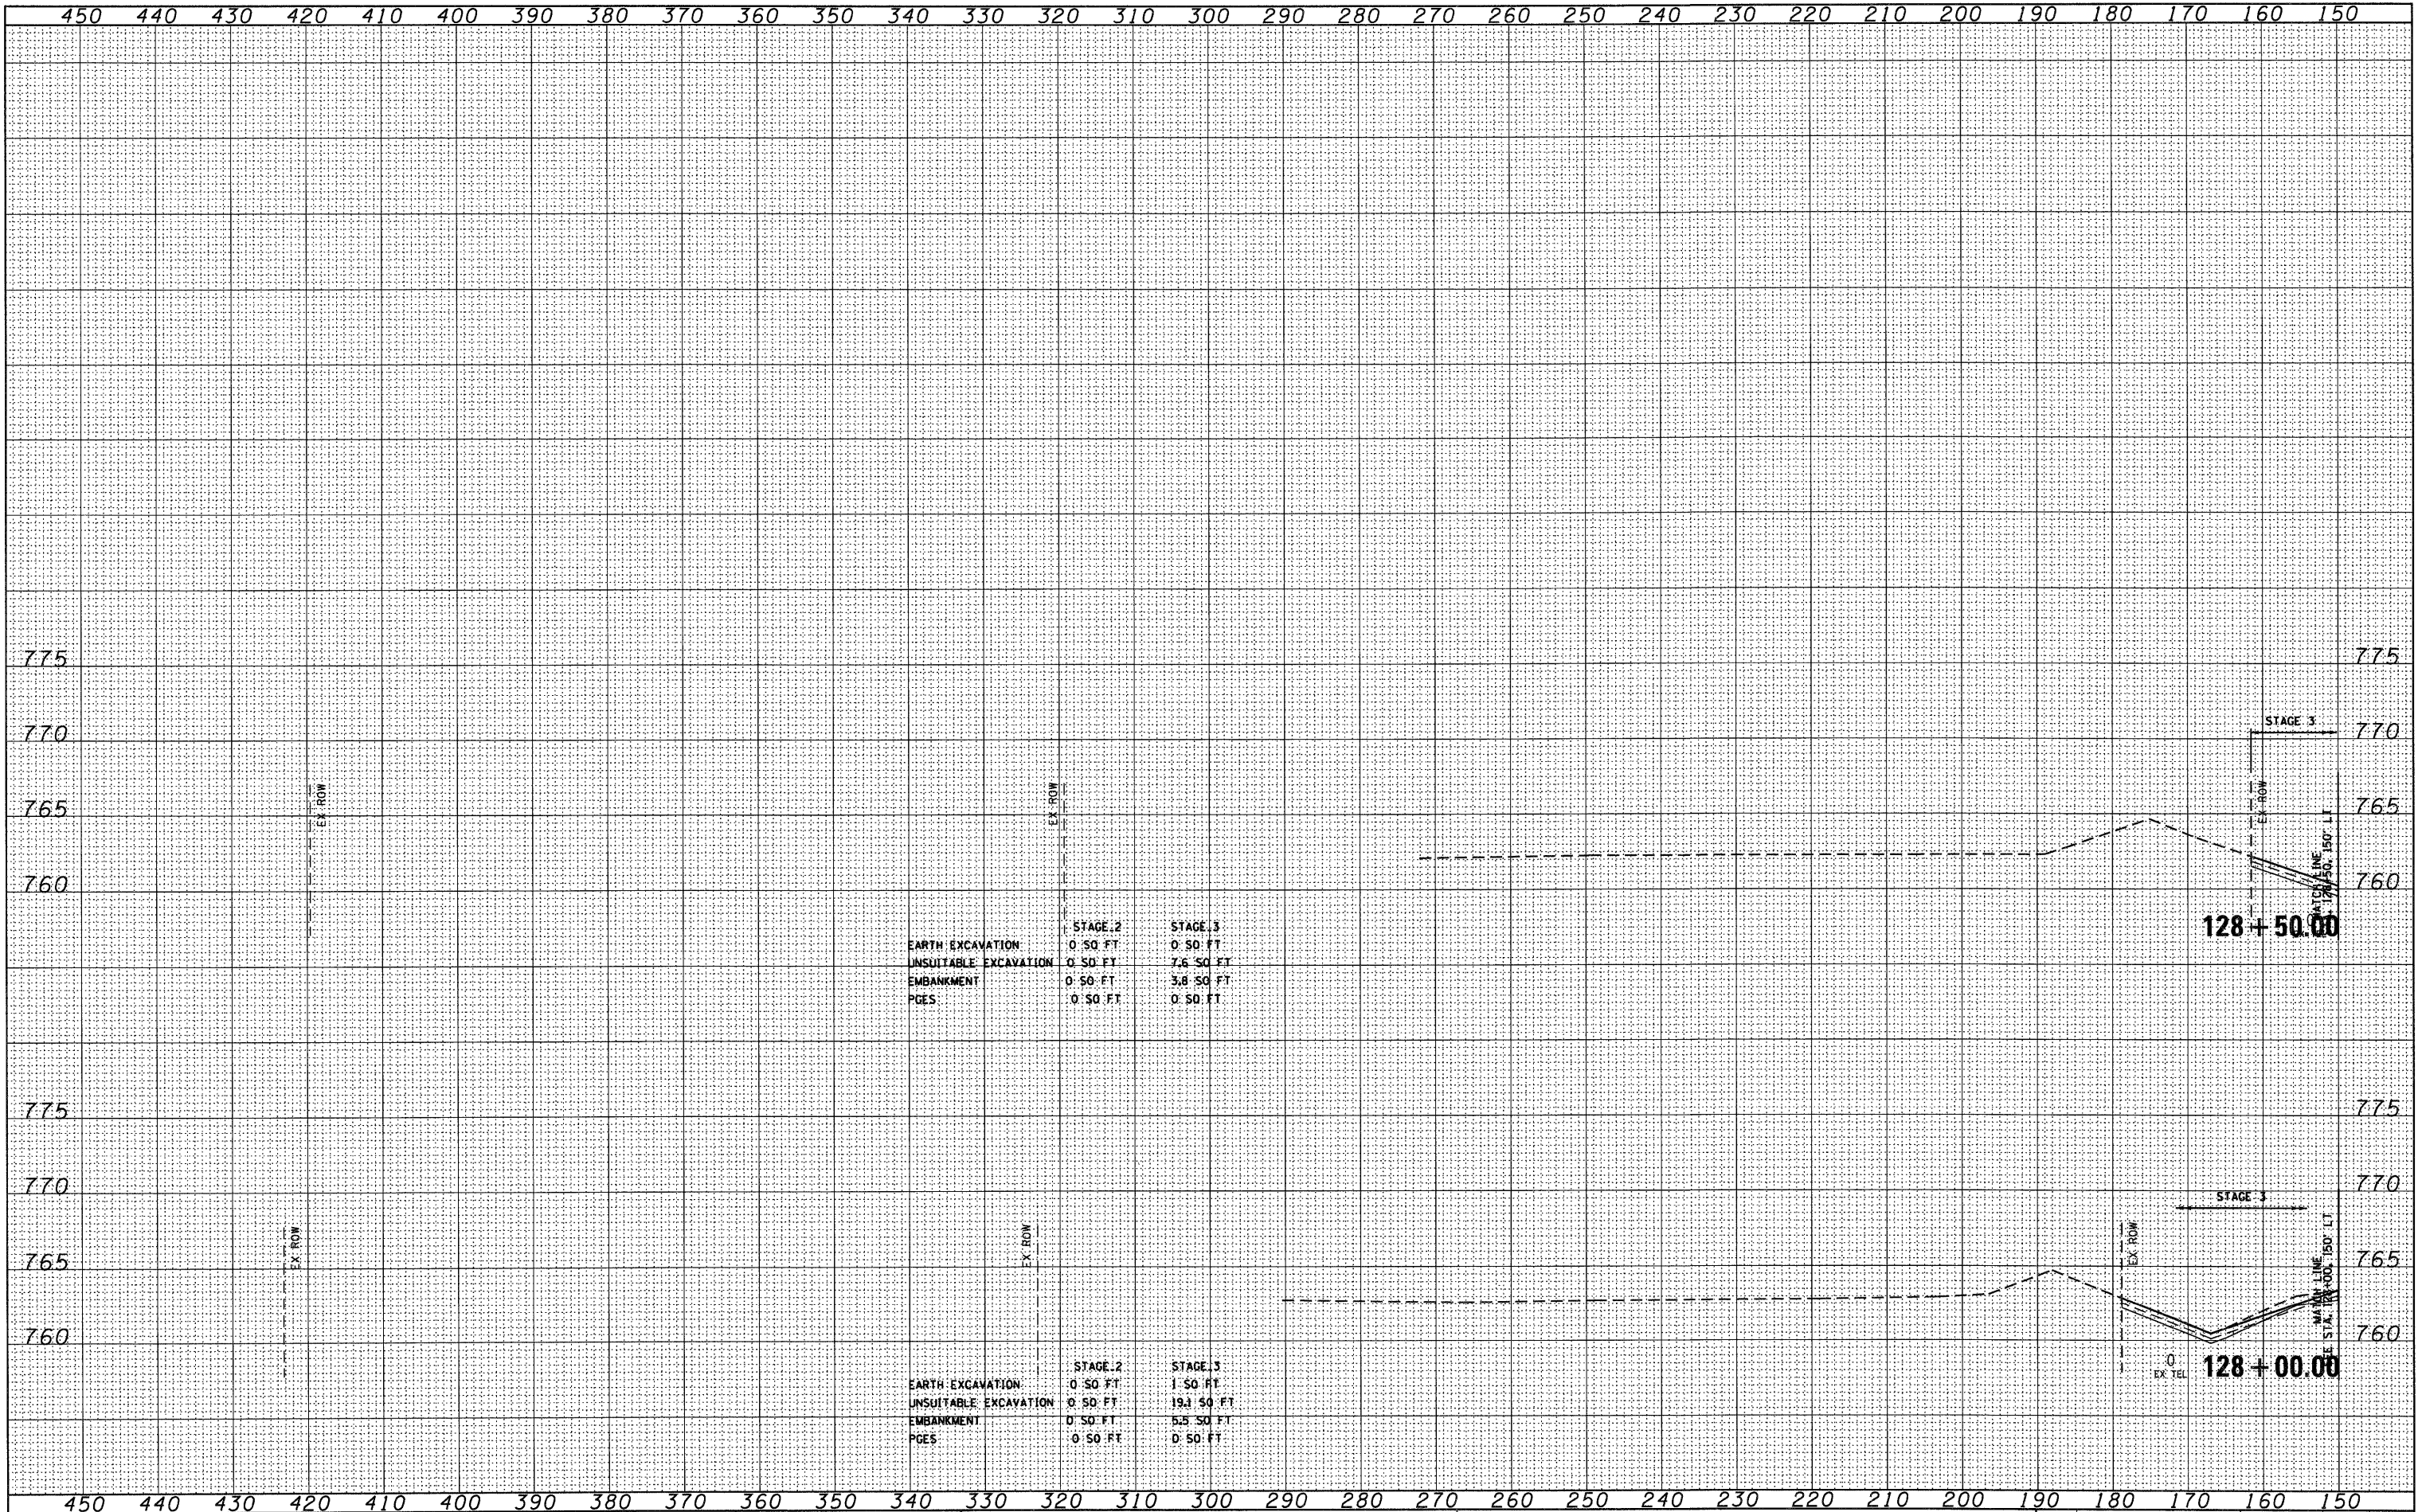

	STAGE 2	STAGE 3
EARTH EXCAVATION	0.50 FT	0.50 FT
UNSUITABLE EXCAVATION	0.50 FT	7.65 FT
EMBANKMENT	0.50 FT	3.85 FT
PGES	0.50 FT	0.50 FT

	STAGE 2	STAGE 3
EARTH EXCAVATION	0.50 FT	1.50 FT
UNSUITABLE EXCAVATION	0.50 FT	19.15 FT
EMBANKMENT	0.50 FT	5.25 FT
PGES	0.50 FT	0.50 FT

FILE NAME = D:\60122-SHT-XSSHT02.dgn

USER NAME = YKim  
 PLOT SCALE = 1:10  
 PLOT DATE = 10/14/2011

DESIGNED - MJT  
 DRAWN - MJT  
 CHECKED - EJC  
 DATE -

REVISED -  
 REVISED -  
 REVISED -  
 REVISED -

STATE OF ILLINOIS  
 DEPARTMENT OF TRANSPORTATION

IL ROUTE 38 CROSS SECTIONS

SCALE: 1"=10'H; 1"=5'V SHEET NO. 133 OF 152 SHEETS STA. 128+00.00 TO STA. 128+50.00

F.A. RTE.	SECTION	COUNTY	TOTAL SHEETS	SHEET NO.
			421	376
XS-38-133		CONTRACT NO.		
ILLINOIS FED. AID PROJECT				