


DATE	
BY	
FINAL SURVEY	
SURVEYED	
PLOTTED	
NOTE BOOK	
NO.	
AREAS CHECKED	

DATE	
BY	
ORIGINAL SURVEY	
SURVEYED	
PLOTTED	
NOTE BOOK	
NO.	
AREAS CHECKED	

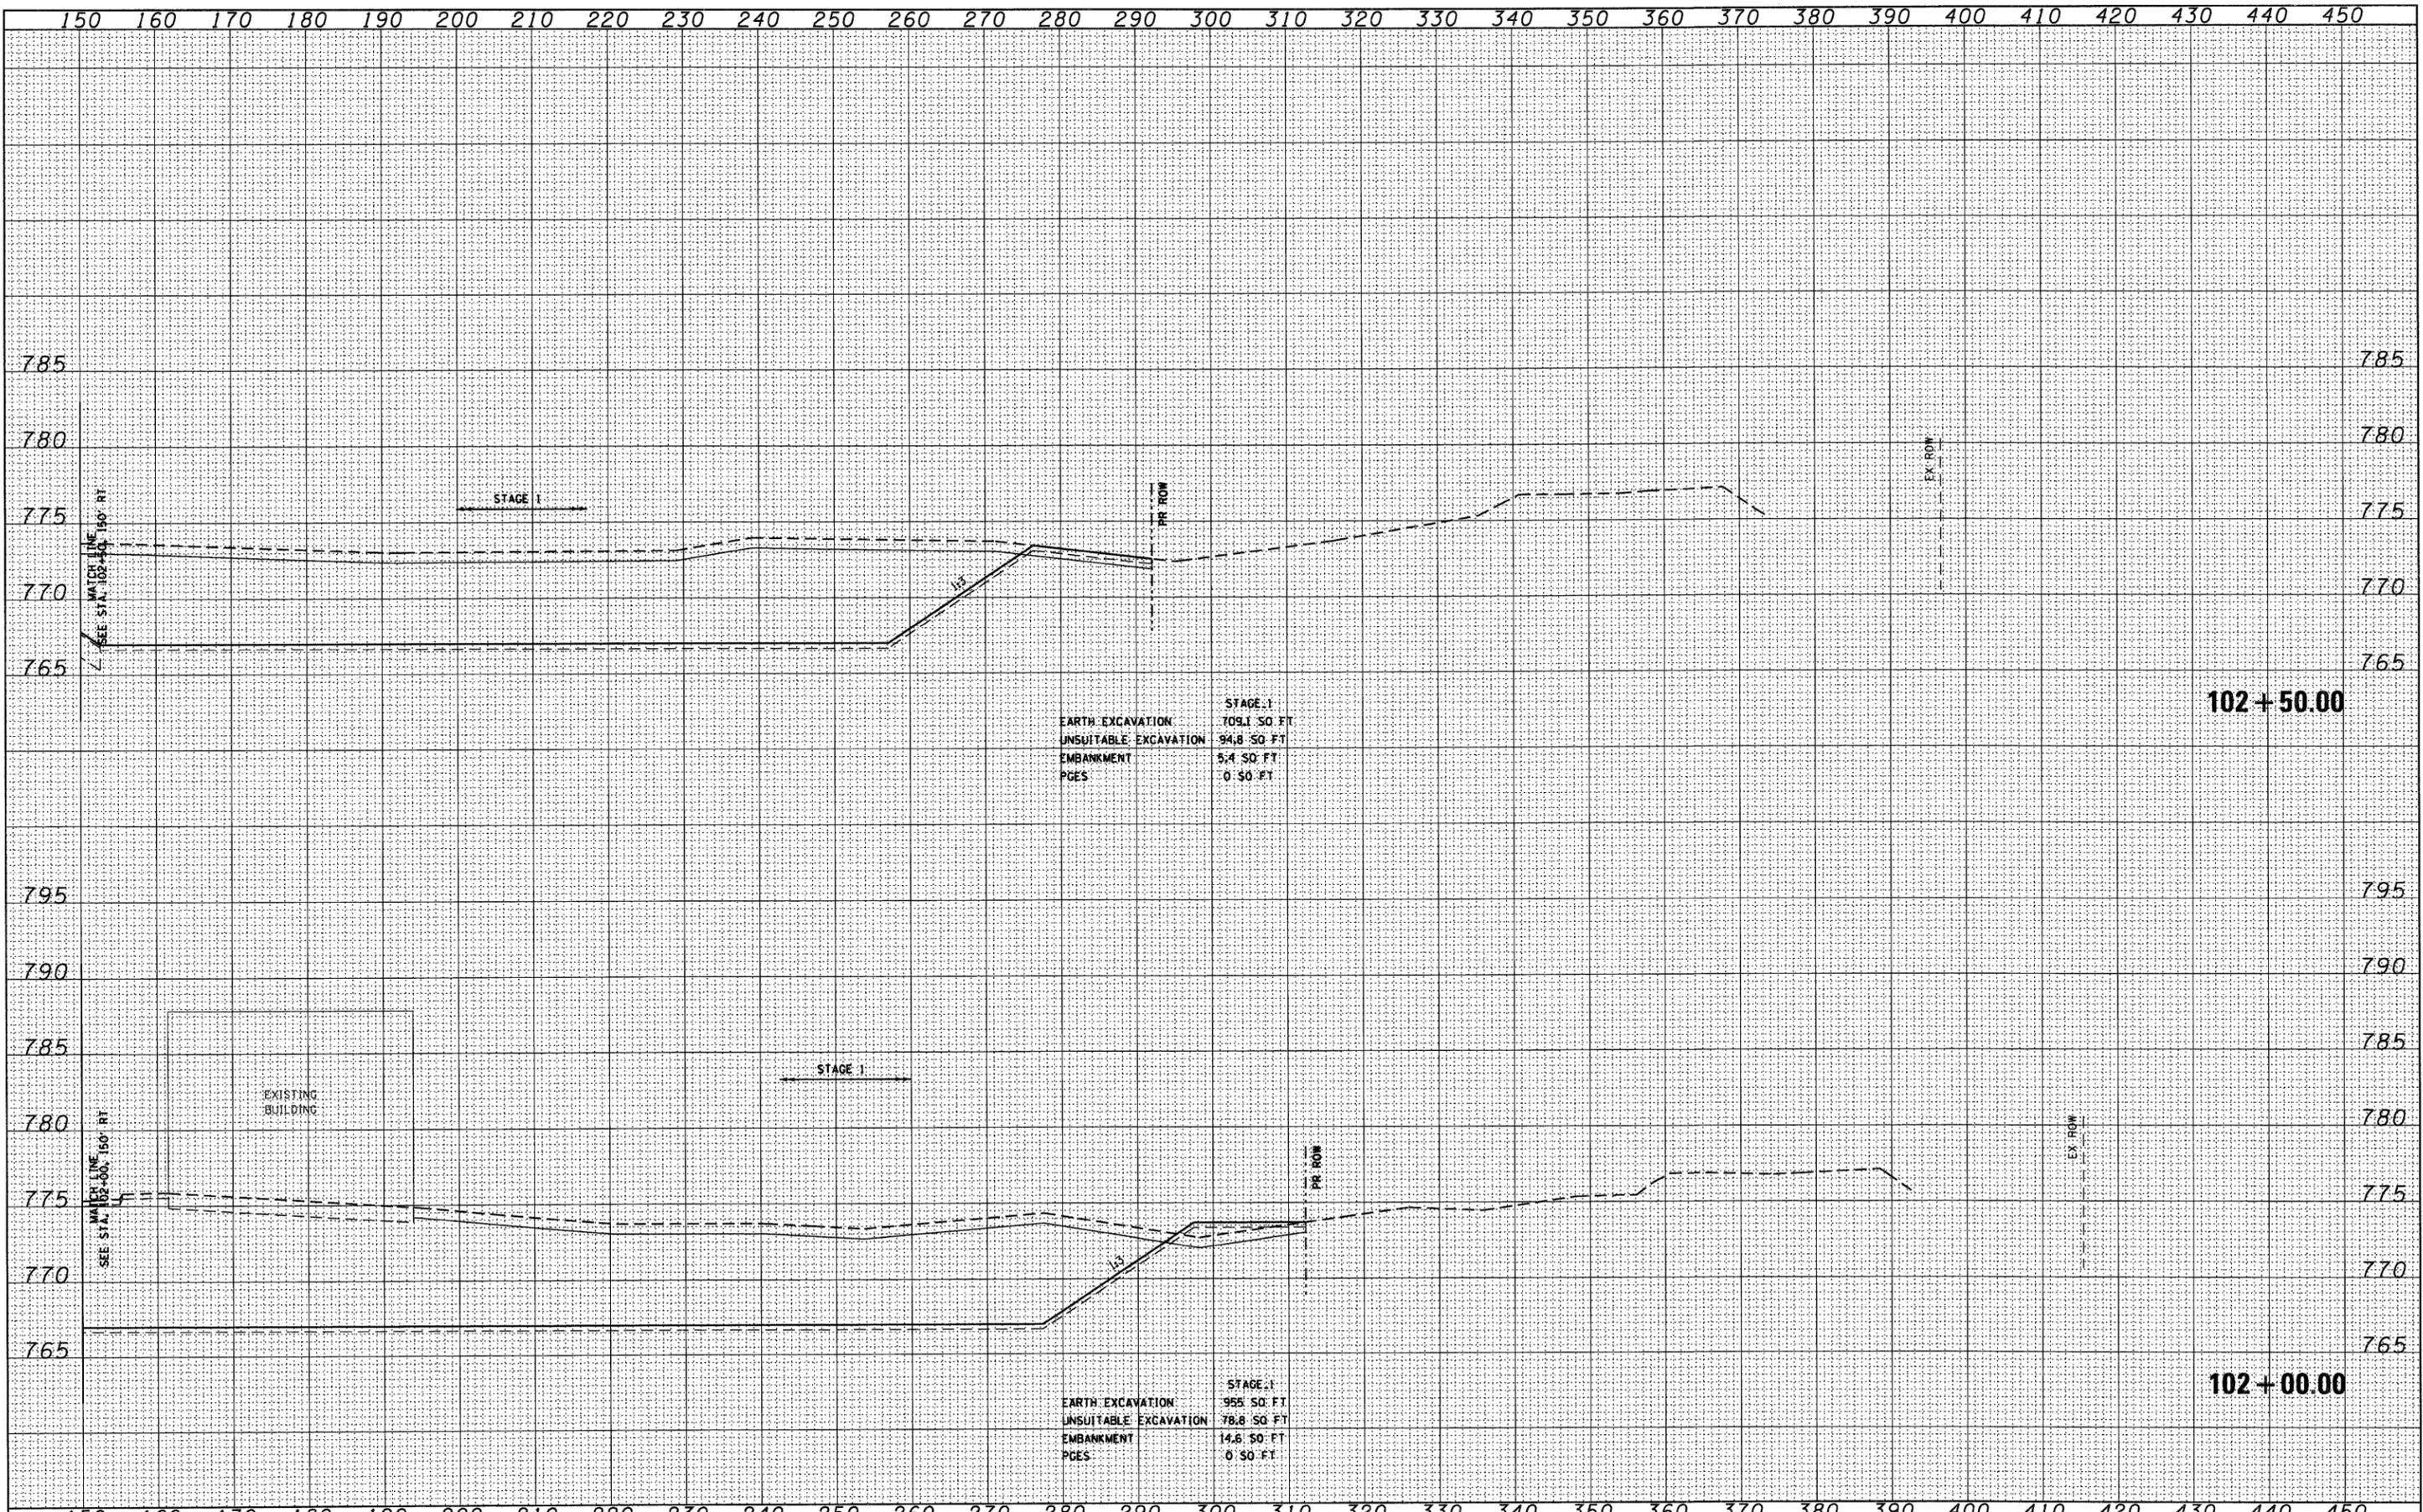

FILE NAME = D:\60122-SH1-XSSHT03.dgn

USER NAME = YKjm	DESIGNED - MJT	REVISED -
	DRAWN - MJT	REVISED -
PLOT SCALE = 1:10	CHECKED - E.JG	REVISED -
PLOT DATE = 10/14/2011	DATE -	REVISED -

**STATE OF ILLINOIS  
DEPARTMENT OF TRANSPORTATION**

**IL ROUTE 38 CROSS SECTIONS**

SCALE: 1"=10'H; 1"=5'V SHEET NO. 136 OF 152 SHEETS STA. 102+00.00 TO STA. 102+50.00

F.A. RTE.	SECTION	COUNTY	TOTAL SHEETS	SHEET NO.
	<b>XS-38-136</b>		421	379
CONTRACT NO.			ILLINOIS FED. AID PROJECT	