


| | |
|---------------|--|
| DATE | |
| BY | |
| FINAL SURVEY | |
| SURVEYED | |
| PLOTTED | |
| DATE | |
| NOTE BOOK | |
| NO. | |
| AREAS CHECKED | |

| | |
|-----------------|--|
| DATE | |
| BY | |
| ORIGINAL SURVEY | |
| SURVEYED | |
| PLOTTED | |
| DATE | |
| NOTE BOOK | |
| NO. | |
| AREAS CHECKED | |

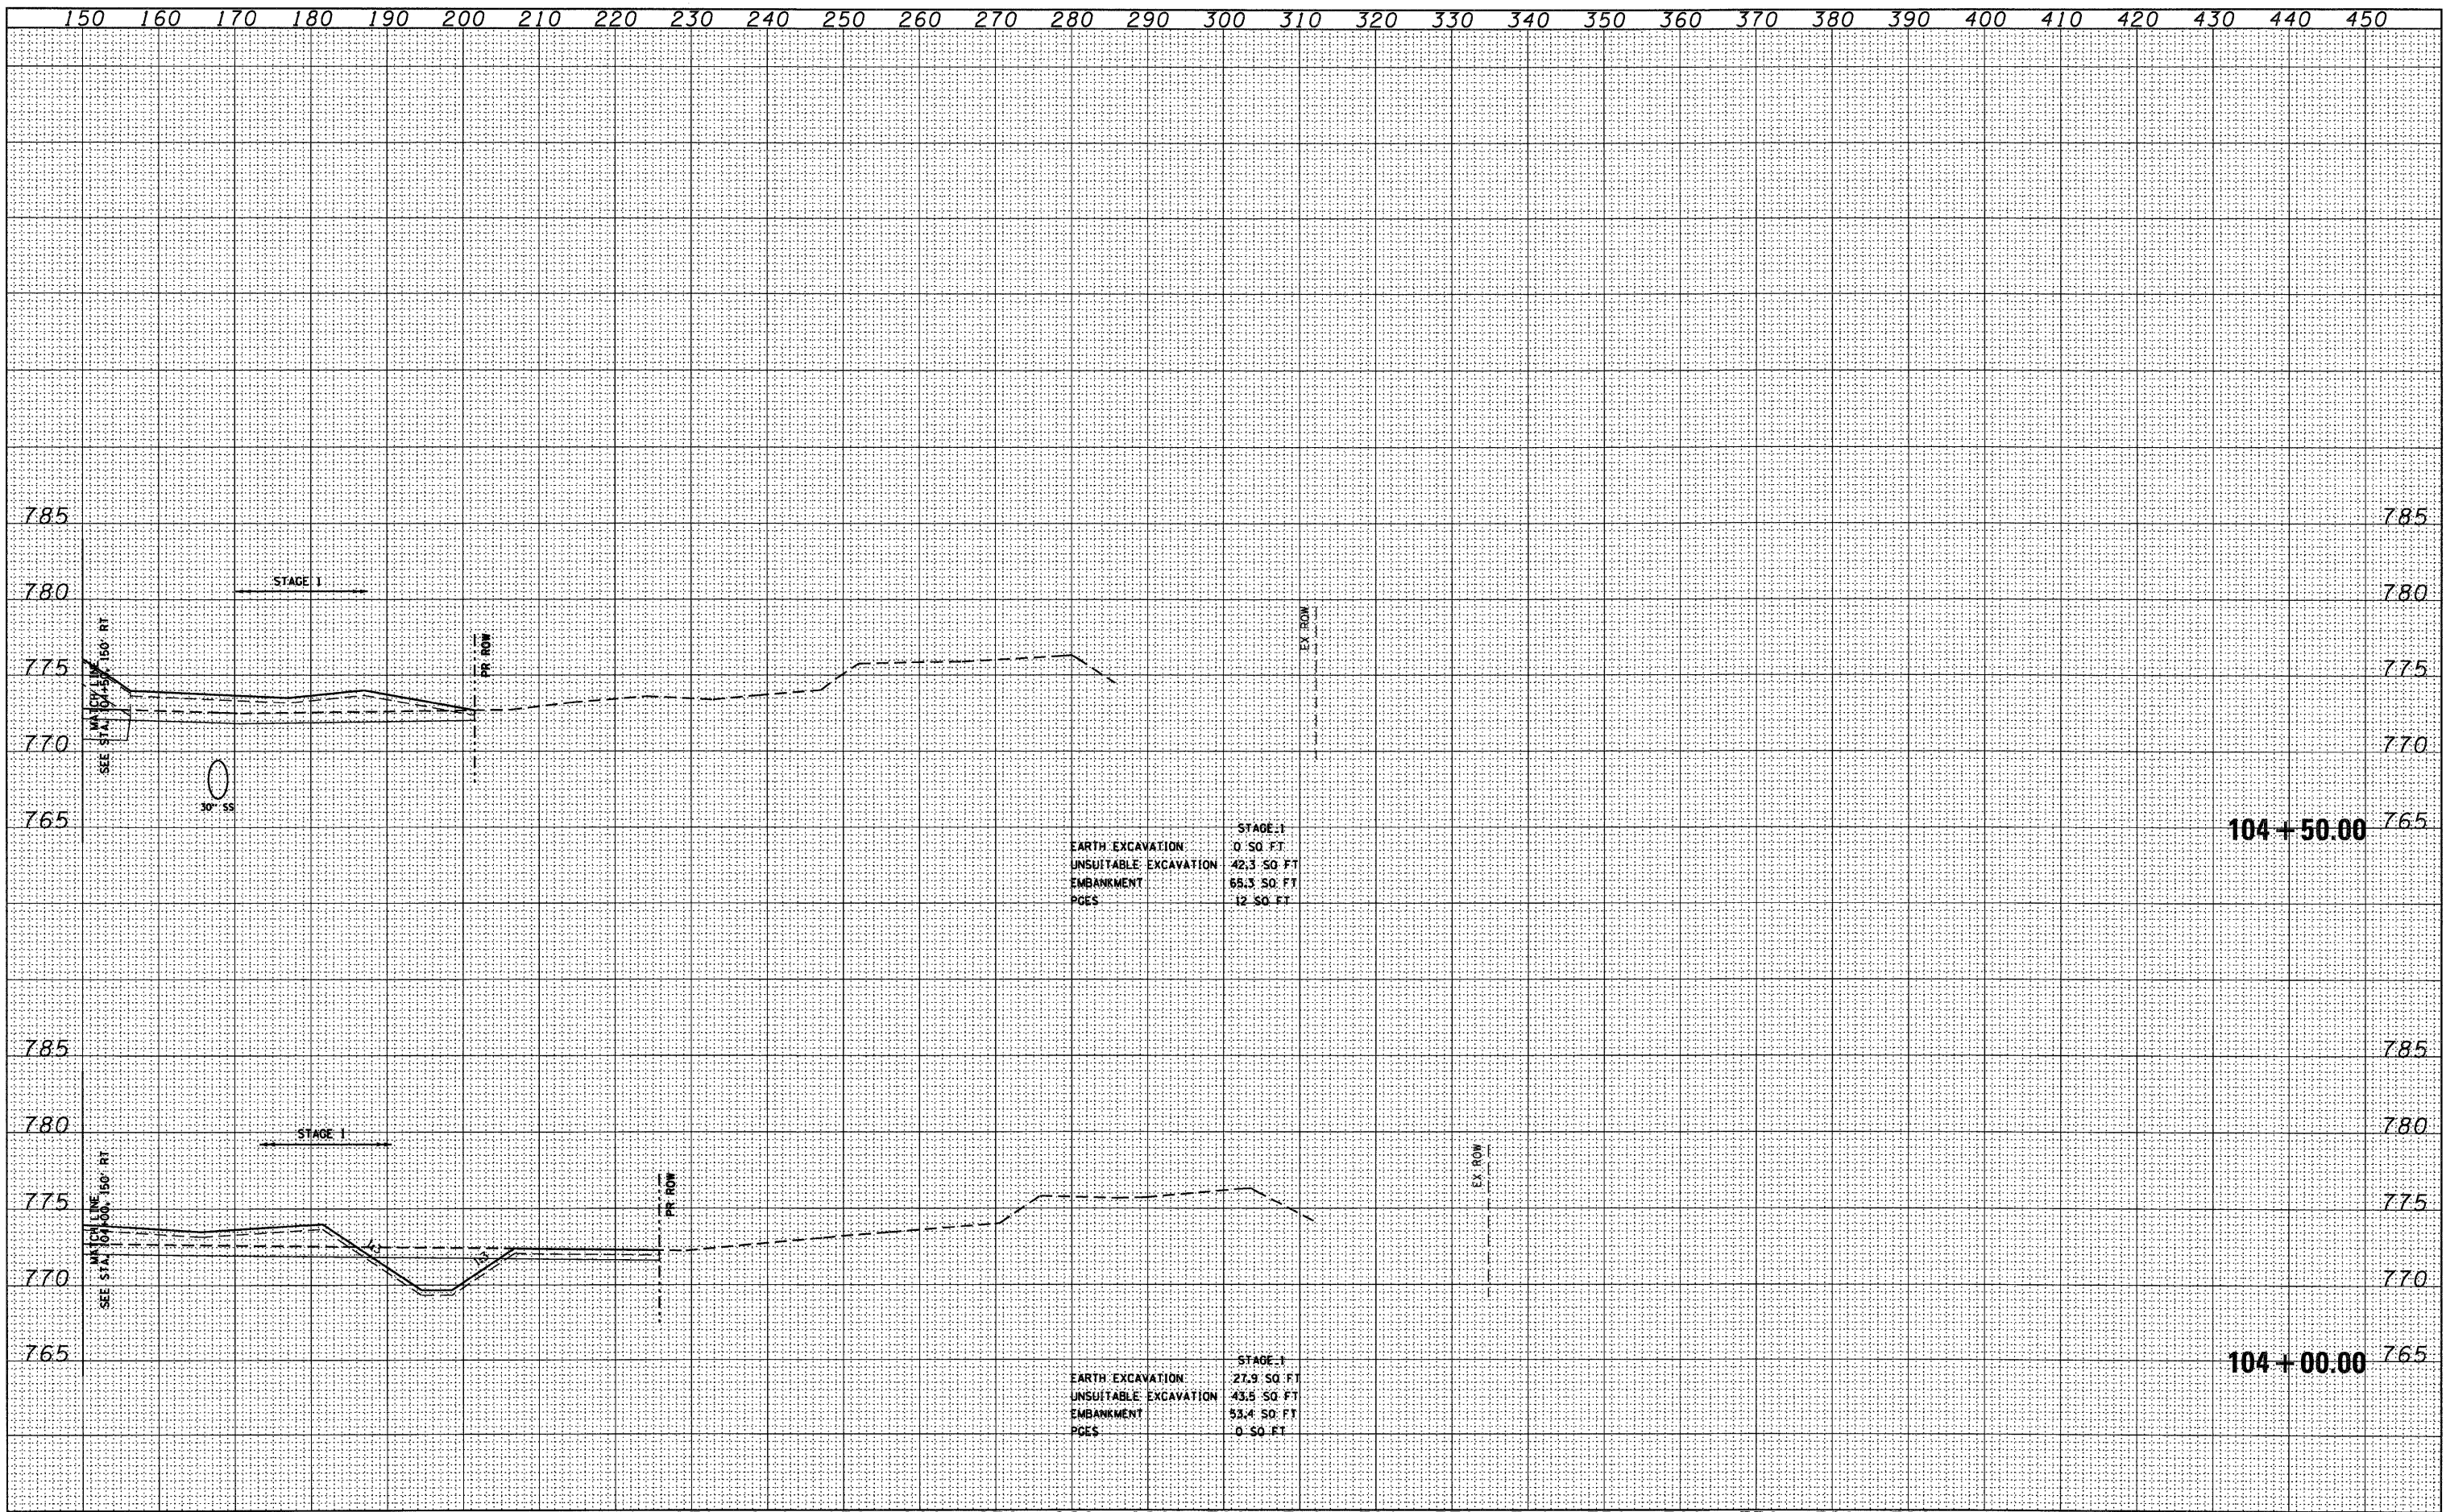

FILE NAME = D:\60122-SHT-XSSH03.dgn
 USER NAME = YKim
 DESIGNED - MJT
 DRAWN - MJT
 CHECKED - EJC
 DATE -
 PLOT SCALE = 1:10
 PLOT DATE = 10/14/2011

| | |
|----------------|-----------|
| DESIGNED - MJT | REVISED - |
| DRAWN - MJT | REVISED - |
| CHECKED - EJC | REVISED - |
| DATE - | REVISED - |

**STATE OF ILLINOIS
DEPARTMENT OF TRANSPORTATION**

IL ROUTE 38 CROSS SECTIONS

SCALE: 1"=10'H; 1"=5'V SHEET NO. 138 OF 152 SHEETS STA. 104+00.00 TO STA. 104+50.00

| | | | | |
|---------------------------|---------|--------|--------------|-----------|
| F.A. RTE. | SECTION | COUNTY | TOTAL SHEETS | SHEET NO. |
| | | | 421 | 381 |
| XS-38-138 | | | CONTRACT NO. | |
| ILLINOIS FED. AID PROJECT | | | | |