


| | |
|---------------|--|
| DATE | |
| BY | |
| FINAL SURVEY | |
| SURVEYED | |
| PLOTTED | |
| PLATE | |
| NO. BOOK | |
| AREAS CHECKED | |
| NO. | |

| | |
|-----------------|--|
| DATE | |
| BY | |
| ORIGINAL SURVEY | |
| SURVEYED | |
| PLOTTED | |
| PLATE | |
| NO. BOOK | |
| AREAS CHECKED | |
| NO. | |

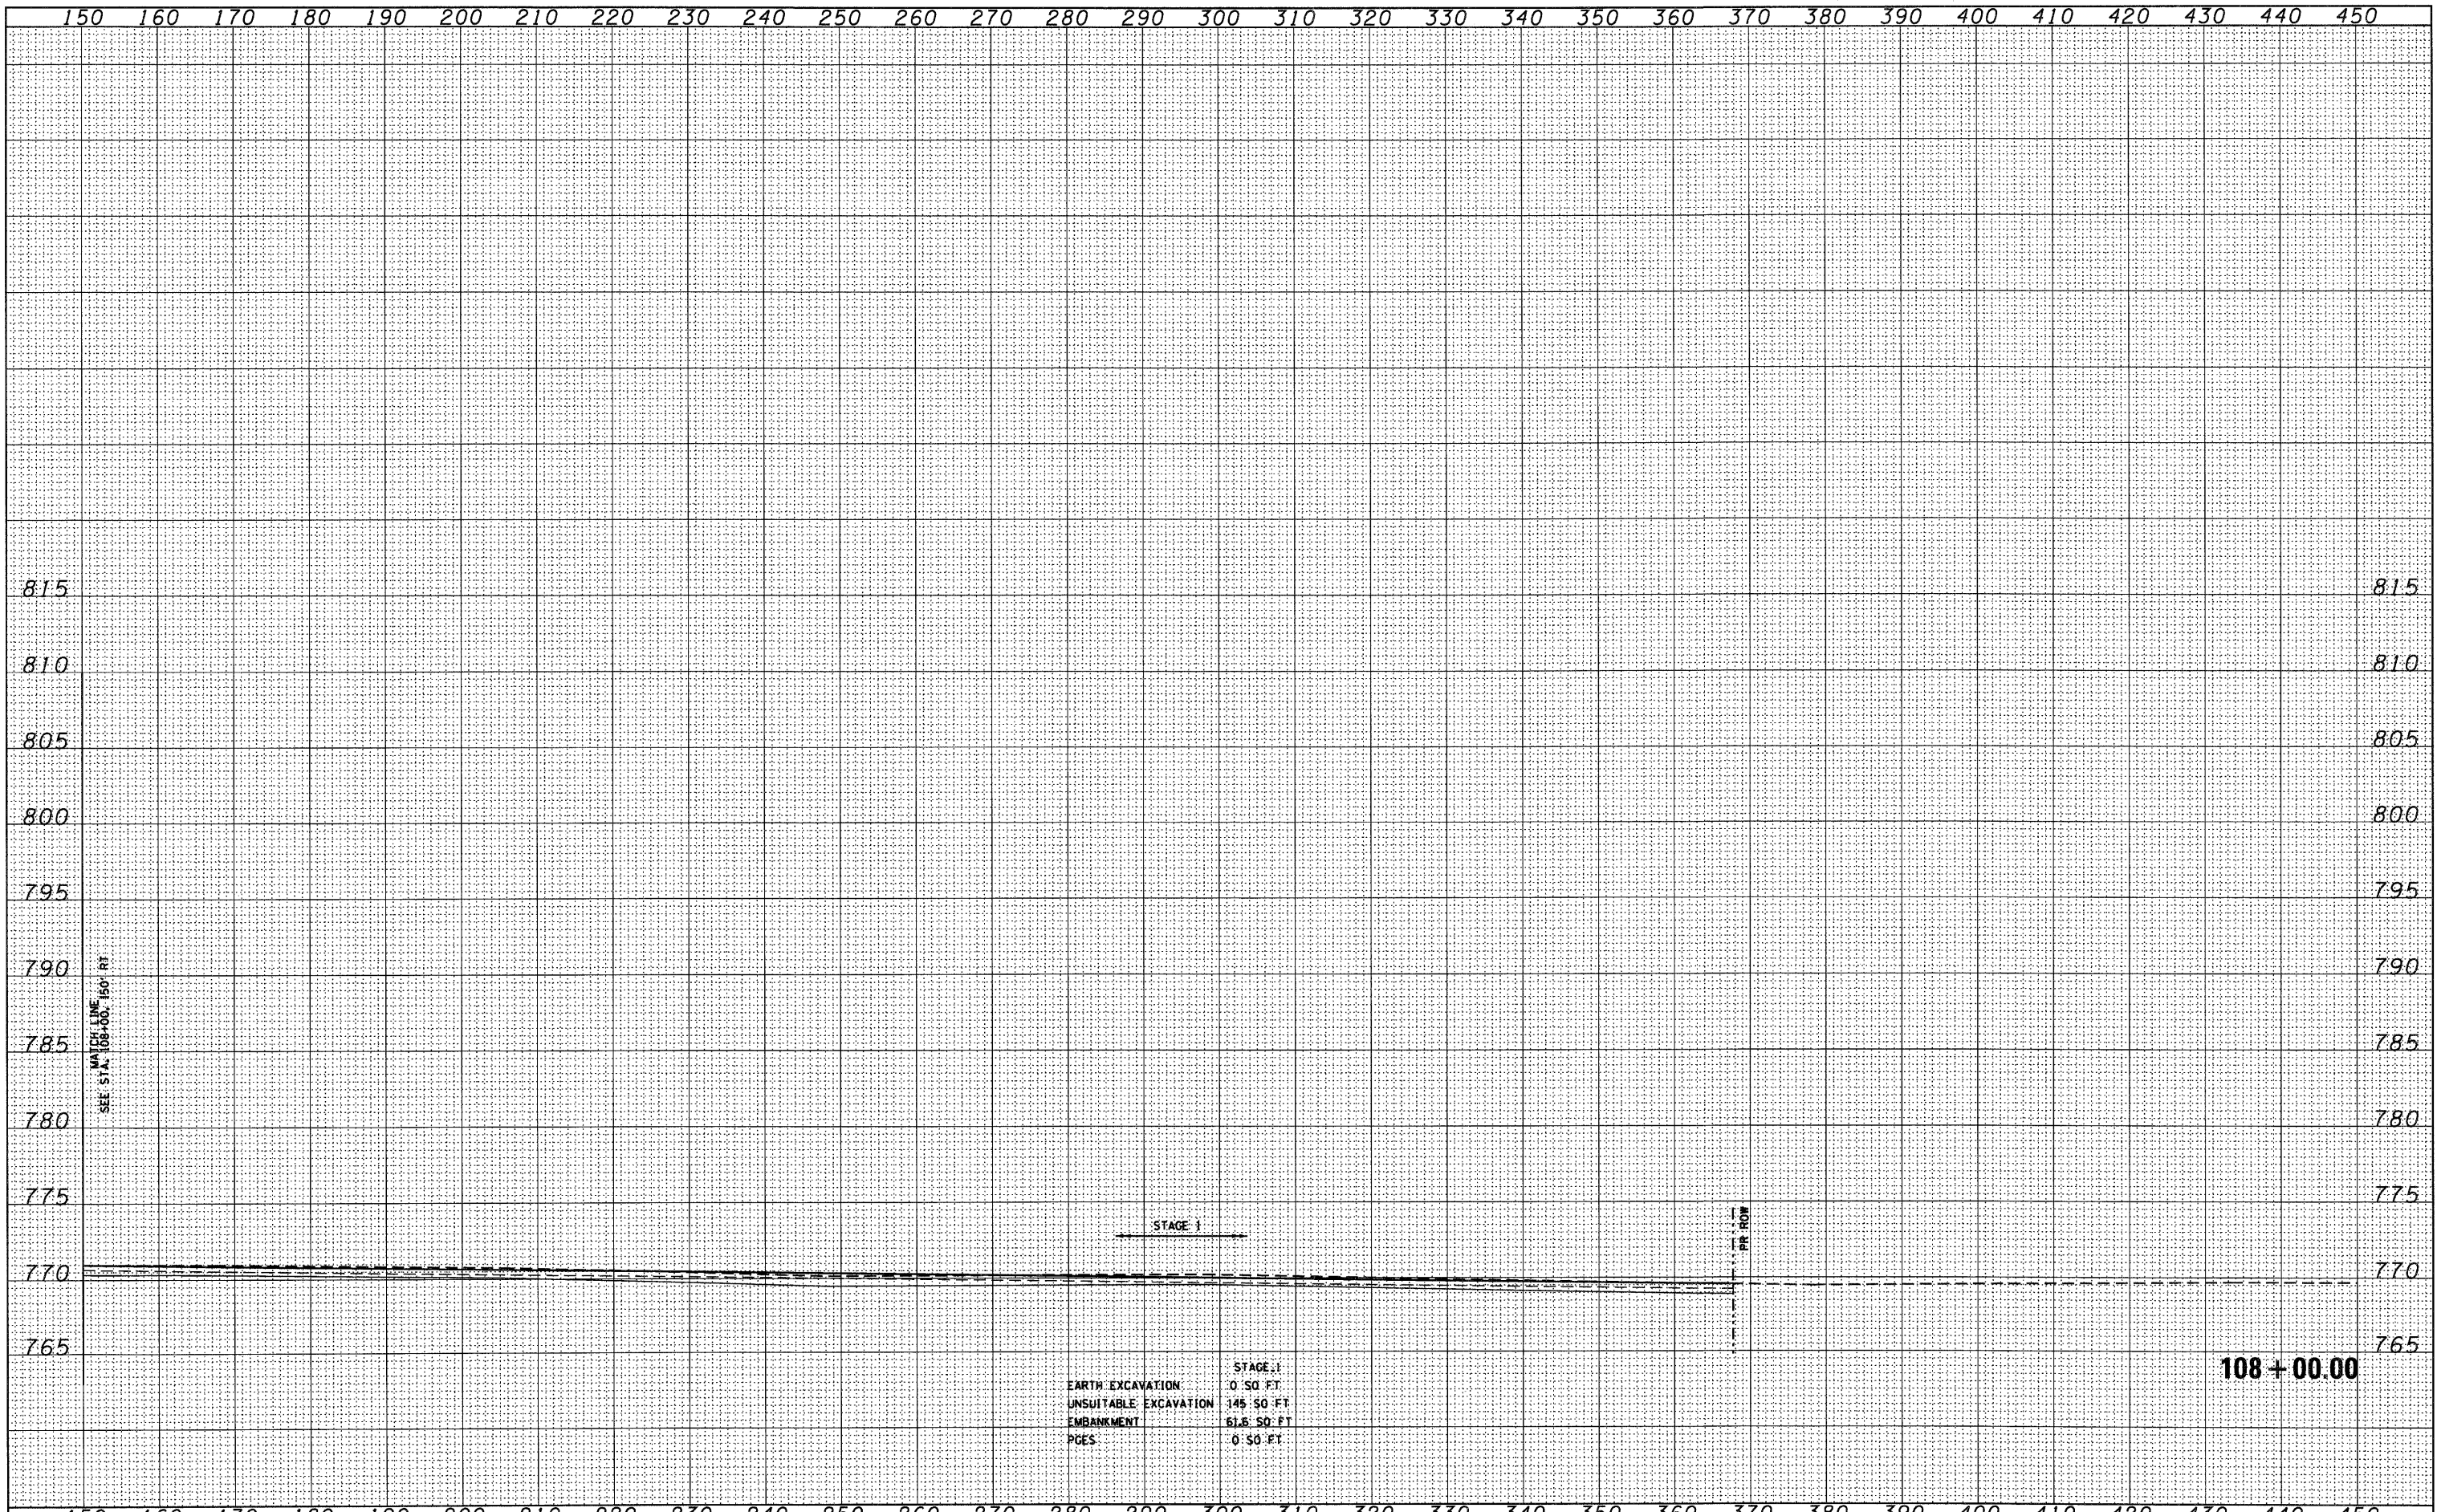

FILE NAME = D:\60122-SHT-XSSH103.dgn

| | | |
|------------------------|----------------|-----------|
| USER NAME = YKlm | DESIGNED - MJT | REVISED - |
| | DRAWN - MJT | REVISED - |
| PLOT SCALE = 1:10 | CHECKED - EJC | REVISED - |
| PLOT DATE = 10/14/2011 | DATE - | REVISED - |

**STATE OF ILLINOIS
DEPARTMENT OF TRANSPORTATION**

IL ROUTE 38 CROSS SECTIONS

SCALE: 1"=10'H 1"=5' V SHEET NO. 141 OF 152 SHEETS STA. 108+00.00 TO STA. 108+00.00

| F.A. RTE. | SECTION | COUNTY | TOTAL SHEETS | SHEET NO. |
|---------------------------|---------|--------|--------------|-----------|
| | | | 421 | 384 |
| XS-38-141 | | | CONTRACT NO. | |
| ILLINOIS FED. AID PROJECT | | | | |