


DATE	
BY	
SURVEYED	
PLOTTED	
TEMPLATE	
AREAS CHECKED	
FINAL SURVEY	
NOTE BOOK	
NO.	

DATE	
BY	
SURVEYED	
PLOTTED	
TEMPLATE	
AREAS CHECKED	
ORIGINAL SURVEY	
NOTE BOOK	
NO.	

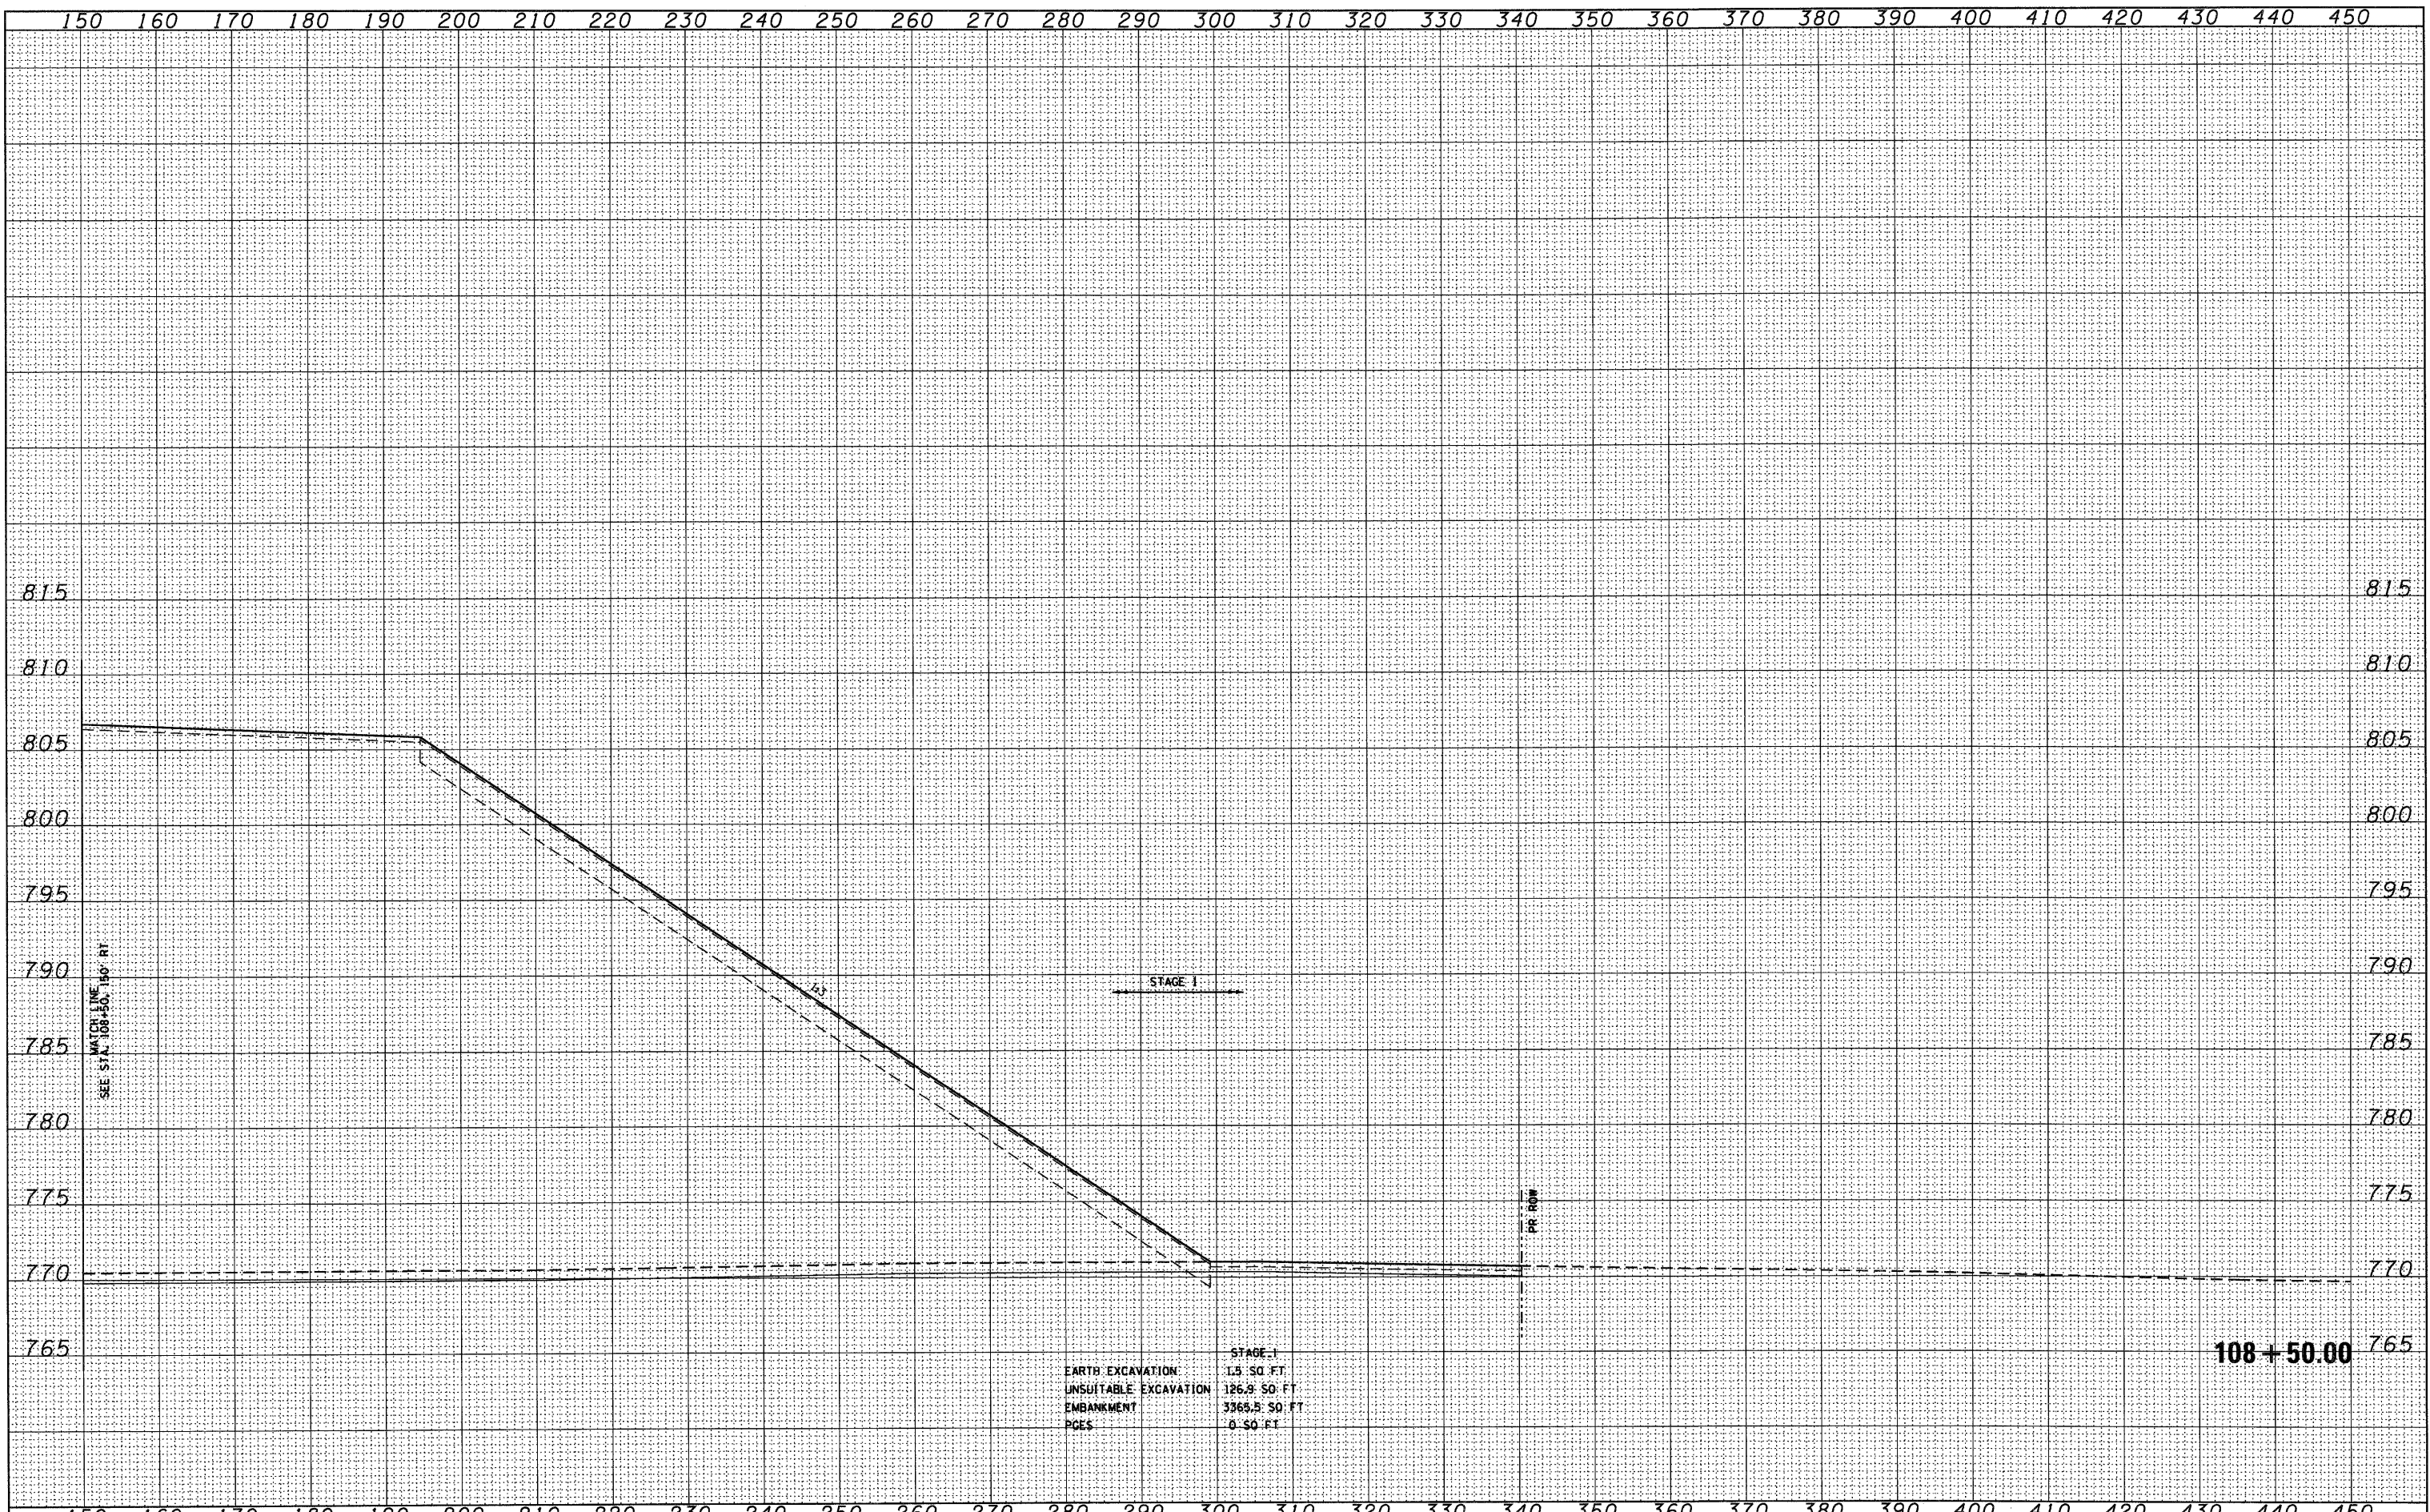

FILE NAME = D160122-SHT-XSSH703.dgn	USER NAME = YKlm	DESIGNED - MJT	REVISED -	STATE OF ILLINOIS DEPARTMENT OF TRANSPORTATION	IL ROUTE 38 CROSS SECTIONS				F.A. RTE.	SECTION	COUNTY	TOTAL SHEETS	SHEET NO.
	PLOT SCALE = 1:10	DRAWN - MJT	REVISED -		SCALE: 1"=10'H 1"=5'V SHEET NO. 142 OF 152 SHEETS							421	385
	PLOT DATE = 10/14/2011	CHECKED - EJC	REVISED -		STA. 108+50.00 TO STA. 108+50.00				XS-38-142		CONTRACT NO.		
		DATE -	REVISED -		ILLINOIS FED. AID PROJECT								