


DATE	
BY	
FINAL SURVEY	
SURVEYED	
PLOTTED	
NOTE BOOK	
AREAS CHECKED	
NO.	

DATE	
BY	
ORIGINAL SURVEY	
SURVEYED	
PLOTTED	
NOTE BOOK	
AREAS CHECKED	
NO.	

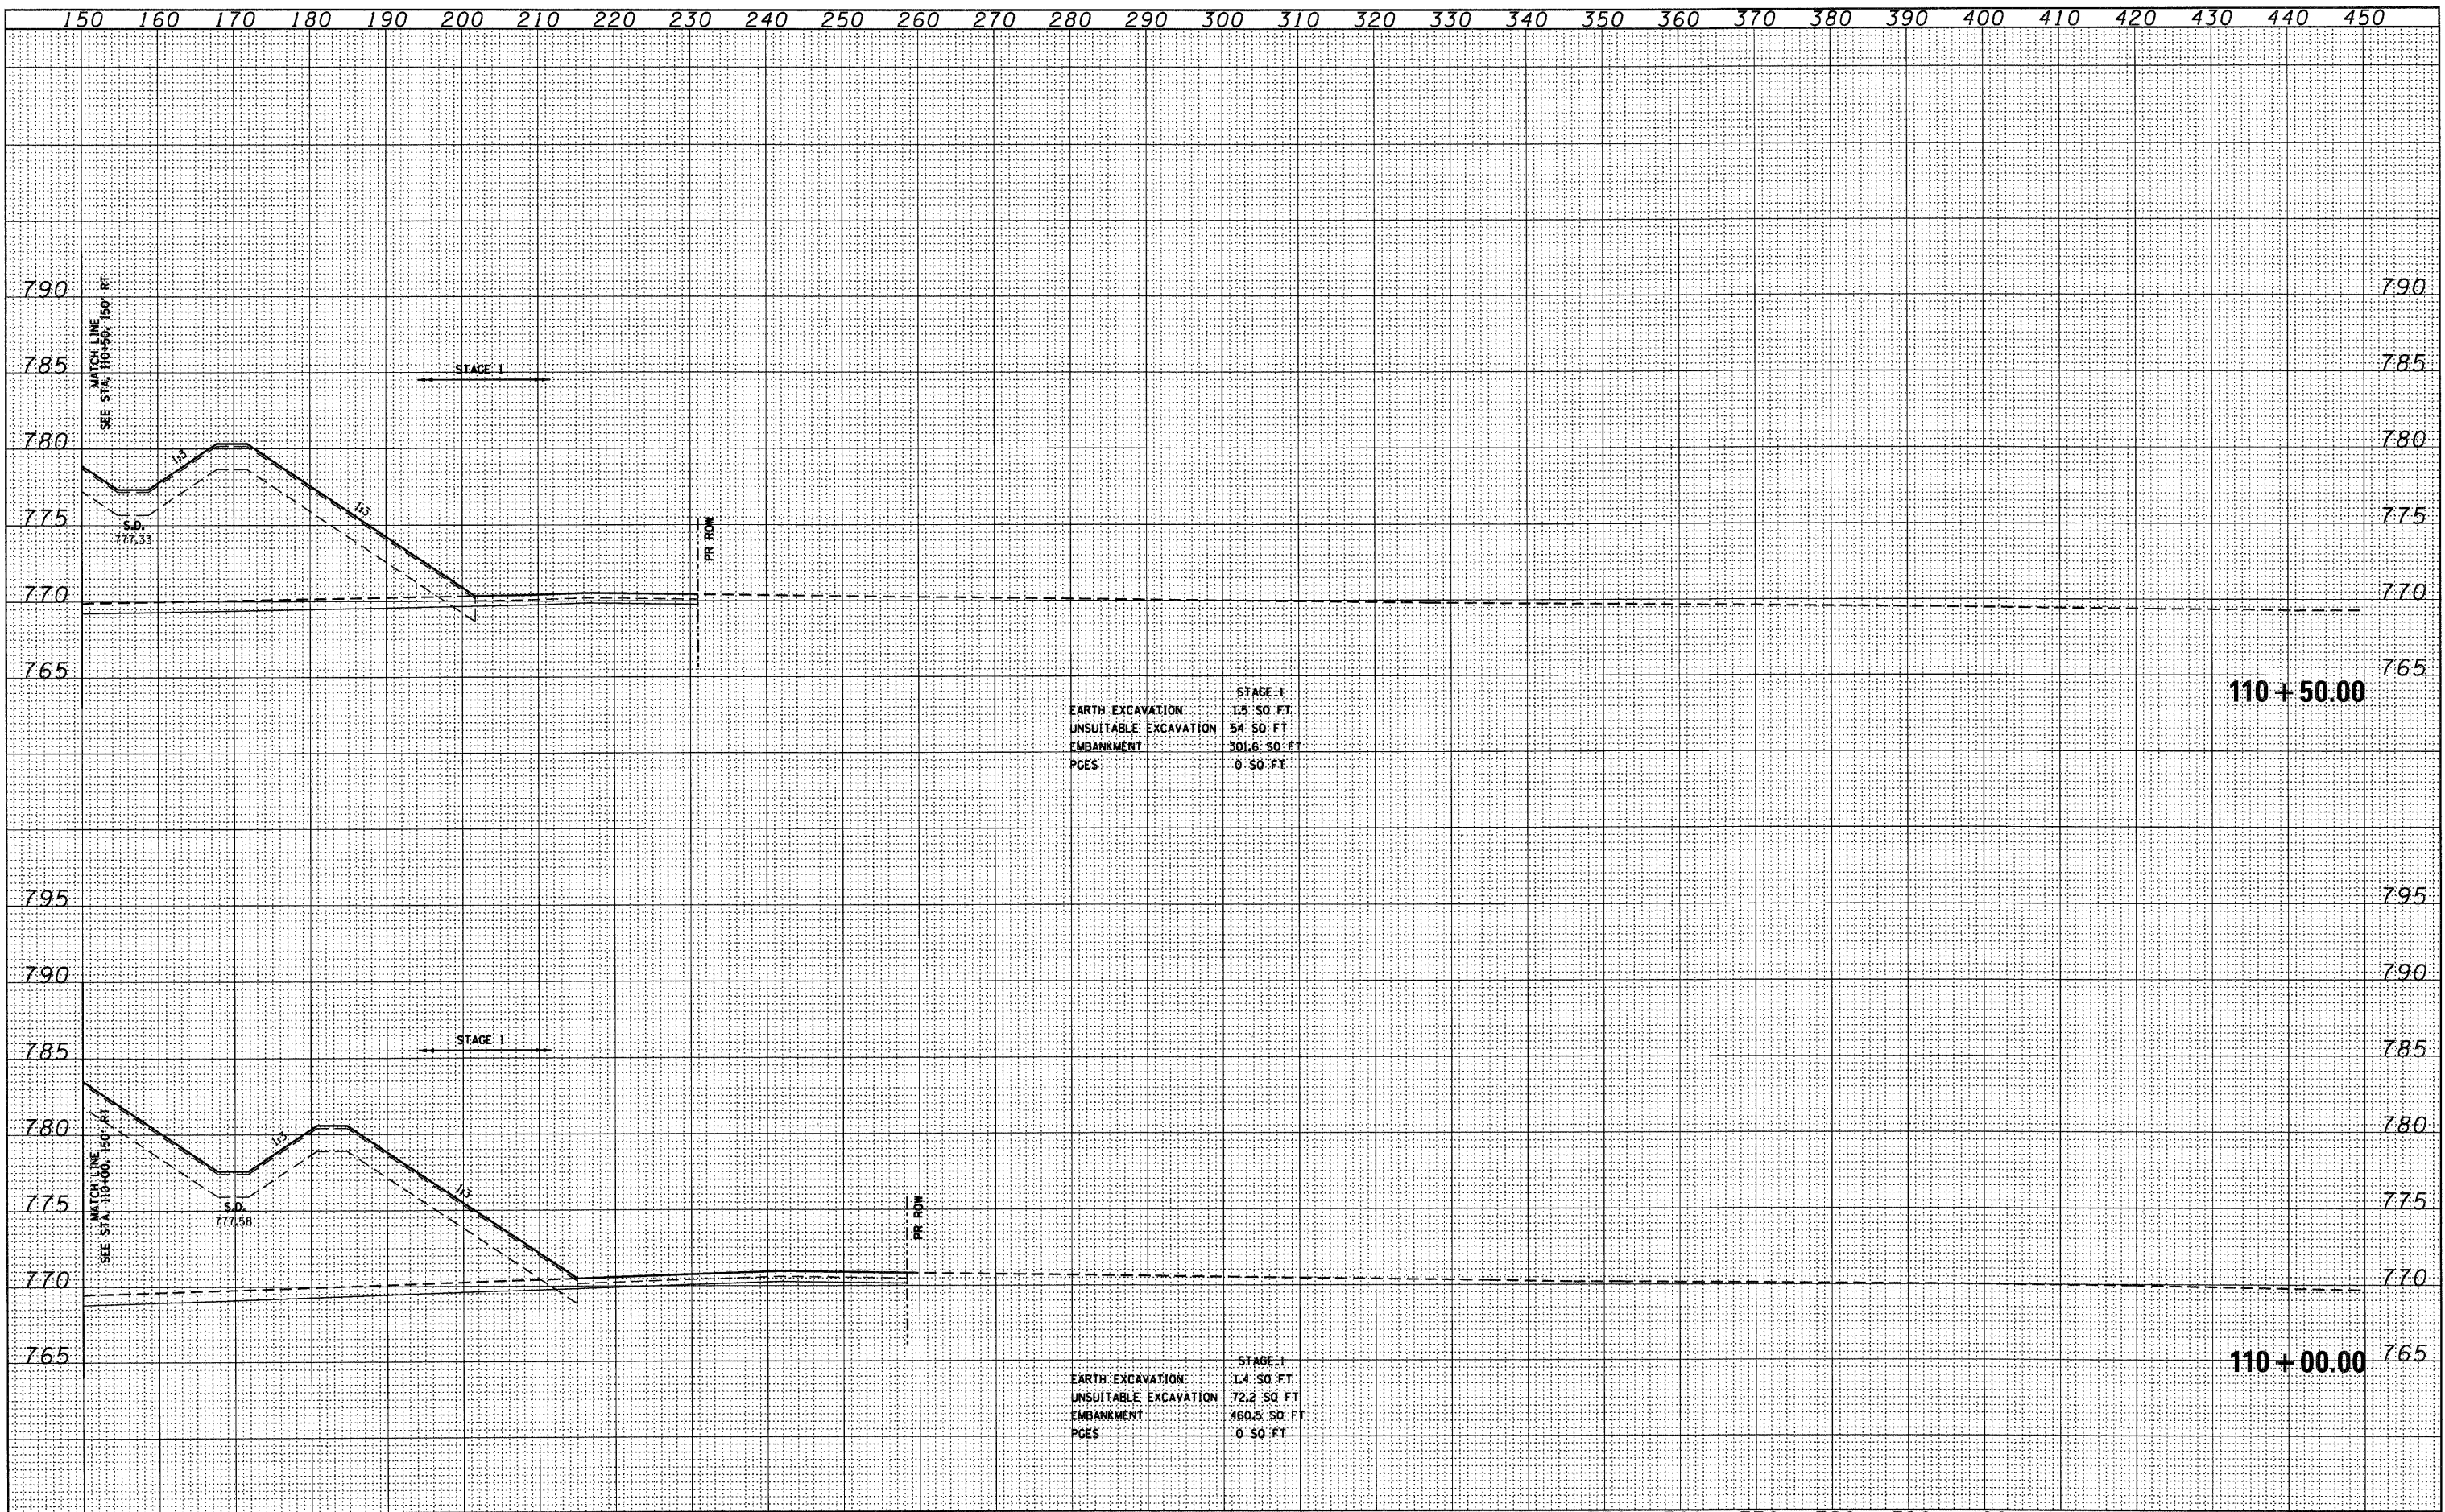

STAGE I
 EARTH EXCAVATION 15.50 FT
 UNSUITABLE EXCAVATION 54.50 FT
 EMBANKMENT 301.60 FT
 PGES 0.50 FT

110+50.00

STAGE I
 EARTH EXCAVATION 14.50 FT
 UNSUITABLE EXCAVATION 72.20 FT
 EMBANKMENT 460.50 FT
 PGES 0.50 FT

110+00.00

FILE NAME =	USER NAME = YKim	DESIGNED - MJT	REVISED -
D:\68122-SHT-XSSHT03.dgn		DRAWN - MJT	REVISED -
		CHECKED - EUG	REVISED -
		DATE -	REVISED -

STATE OF ILLINOIS
 DEPARTMENT OF TRANSPORTATION

IL ROUTE 38 CROSS SECTIONS

SCALE: 1"=10'H 1"=5'V SHEET NO. 146 OF 152 SHEETS STA. 110+00.00 TO STA. 110+50.00

F.A. RTE.	SECTION	COUNTY	TOTAL SHEETS	SHEET NO.
			421	389
XS-38-146		CONTRACT NO.		
ILLINOIS FED. AID PROJECT				