


FINAL SURVEY	SURVEYED	DATE
NOTE BOOK	PLOTTED	BY
NO.	REVISION DATE	
	AREAS CHECKED	

ORIGINAL SURVEY	SURVEYED	DATE
NOTE BOOK	PLOTTED	BY
NO.	REVISION DATE	
	AREAS CHECKED	

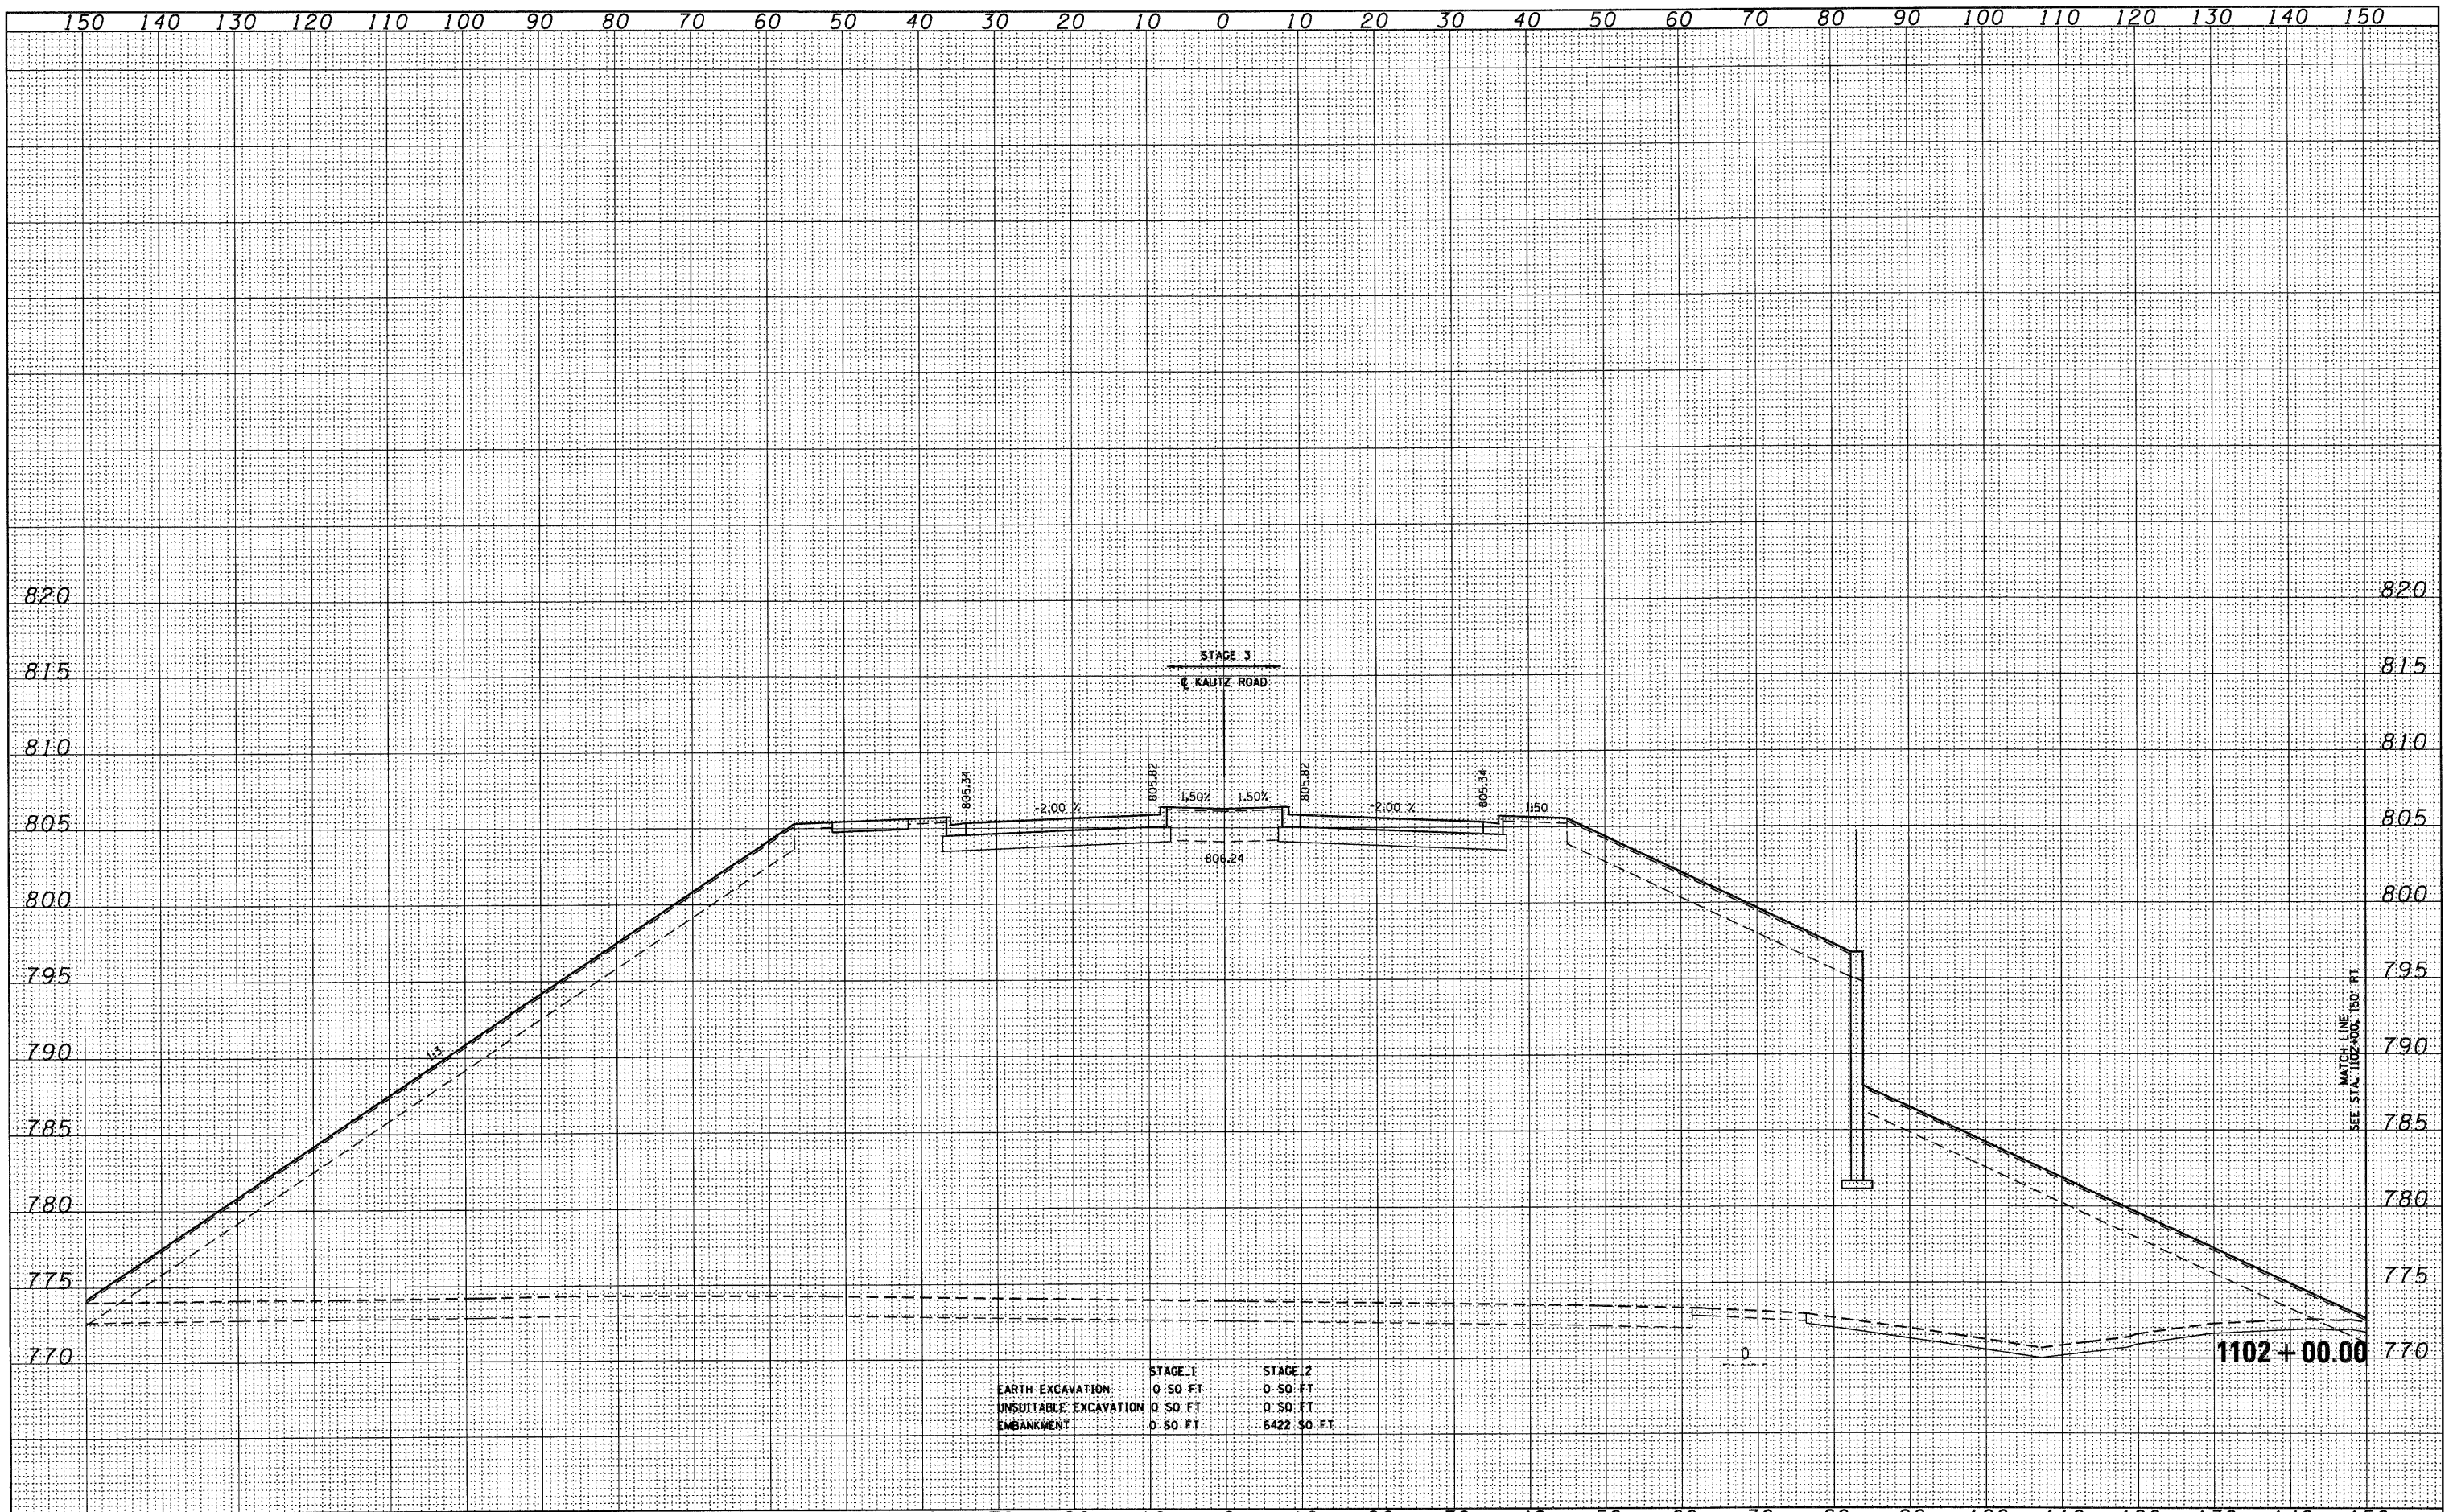

	STAGE 1	STAGE 2
EARTH EXCAVATION	0 SO. FT.	0 SO. FT.
UNSUITABLE EXCAVATION	0 SO. FT.	0 SO. FT.
EMBANKMENT	0 SO. FT.	6422 SO. FT.

FILE NAME = D:\68122-SHT-XSSHT10.dgn

USER NAME = YKsm
 DESIGNED - MJT
 DRAWN - MJT
 CHECKED - EJG
 DATE -
 PLOT SCALE = 1:10
 PLOT DATE = 10/14/2011

REVISED -
 REVISED -
 REVISED -
 REVISED -

STATE OF ILLINOIS
 DEPARTMENT OF TRANSPORTATION

KAUTZ ROAD CROSS SECTIONS
 SCALE: 1"=10'H 1"=5' V SHEET NO. 3 OF 26 SHEETS STA. 1102+00.00 TO STA. 1102+00.00

F.A. RTE.	SECTION	COUNTY	TOTAL SHEETS	SHEET NO.
	XS-KTZ-03		421	398
CONTRACT NO.			ILLINOIS FED. AID PROJECT	