


DATE	
BY	
FINAL SURVEY	
SURVEYED	
PLOTTED	
NOTE BOOK	
AREAS CHECKED	
NO.	

DATE	
BY	
ORIGINAL SURVEY	
SURVEYED	
PLOTTED	
NOTE BOOK	
AREAS CHECKED	
NO.	

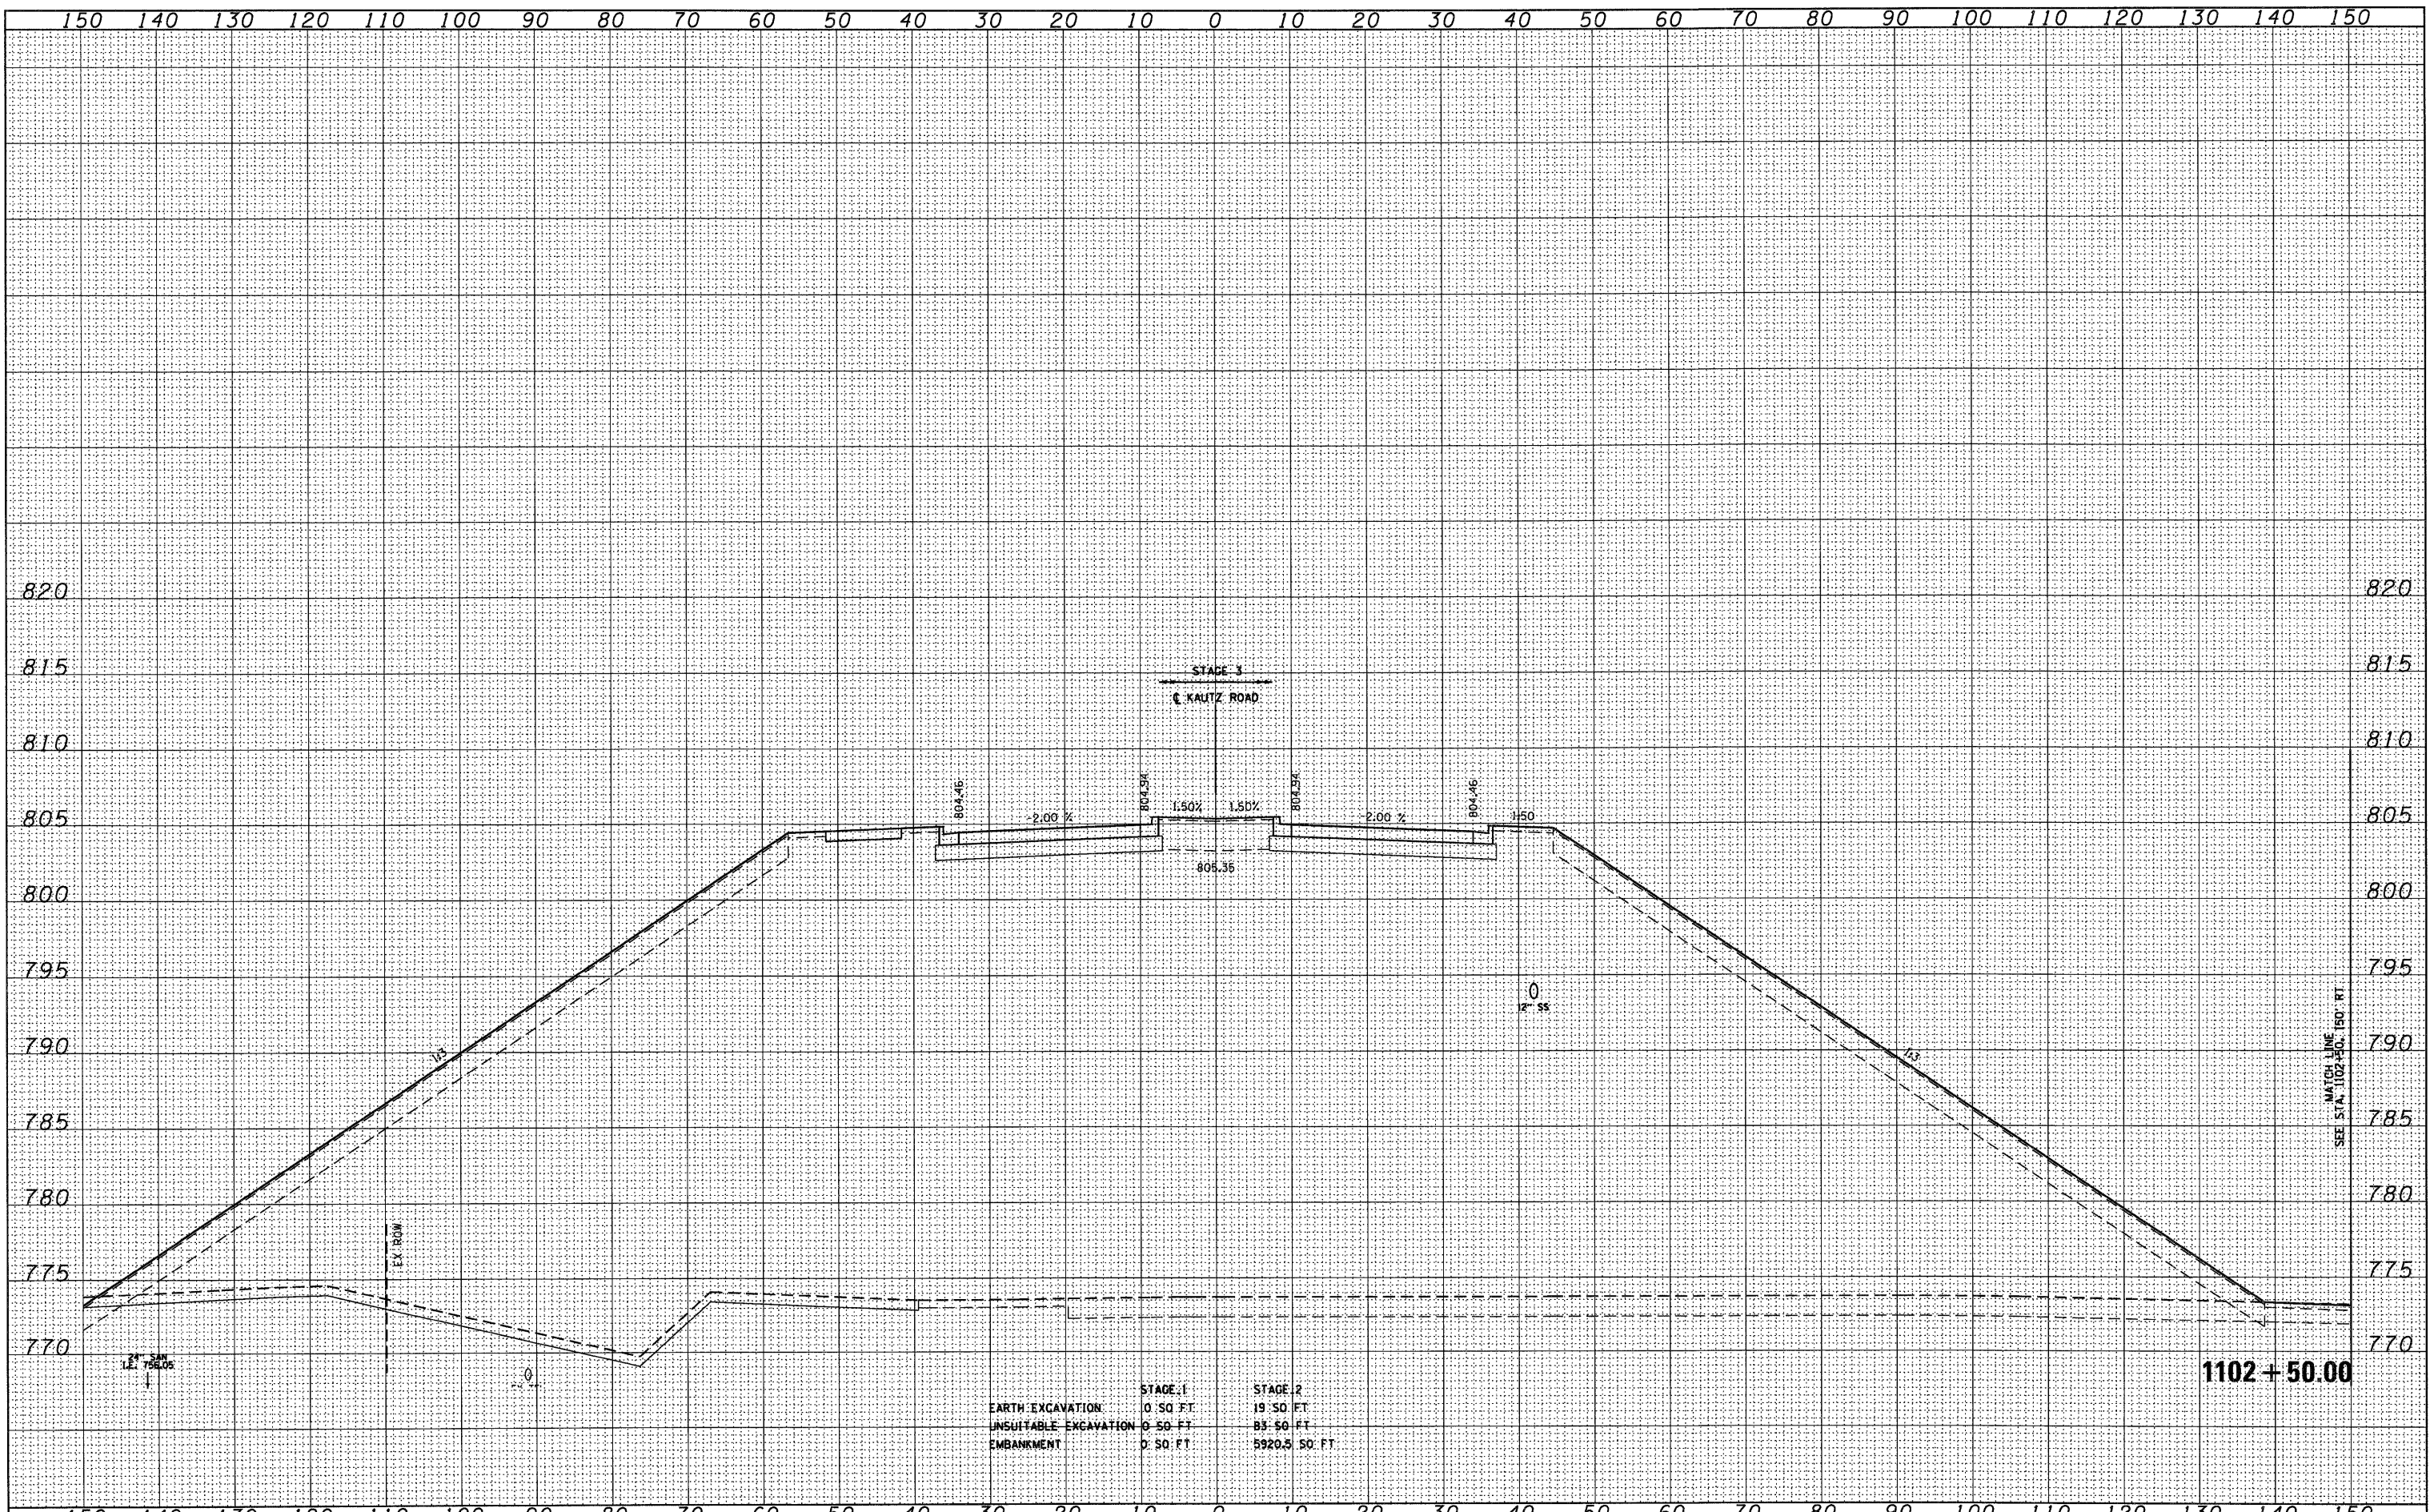

	STAGE 1	STAGE 2
EARTH EXCAVATION	0' 50' FT	19' 50' FT
UNSUITABLE EXCAVATION	0' 50' FT	83' 50' FT
EMBANKMENT	0' 50' FT	5920.5' 50' FT

FILE NAME =
D:\60122-SHT-XSSH10.dgn

USER NAME = YKim
DESIGNED - MJT
DRAWN - MJT
CHECKED - EJC
DATE -

REVISED -
REVISED -
REVISED -
REVISED -

STATE OF ILLINOIS
DEPARTMENT OF TRANSPORTATION

KAUTZ ROAD CROSS SECTIONS
SCALE: 1"=10'H; 1"=5' V SHEET NO. 4 OF 26 SHEETS STA. 1102+50.00 TO STA. 1102+50.00

F.A. RTE.	SECTION	COUNTY	TOTAL SHEETS	SHEET NO.
	XS-KTZ-04		421	399
		CONTRACT NO.		
ILLINOIS FED. AID PROJECT				