


DATE	
BY	
FINAL SURVEY	
SURVEYED	
PLOTTED	
NOTE BOOK	
AREAS CHECKED	
NO.	

DATE	
BY	
ORIGINAL SURVEY	
SURVEYED	
PLOTTED	
NOTE BOOK	
AREAS CHECKED	
NO.	

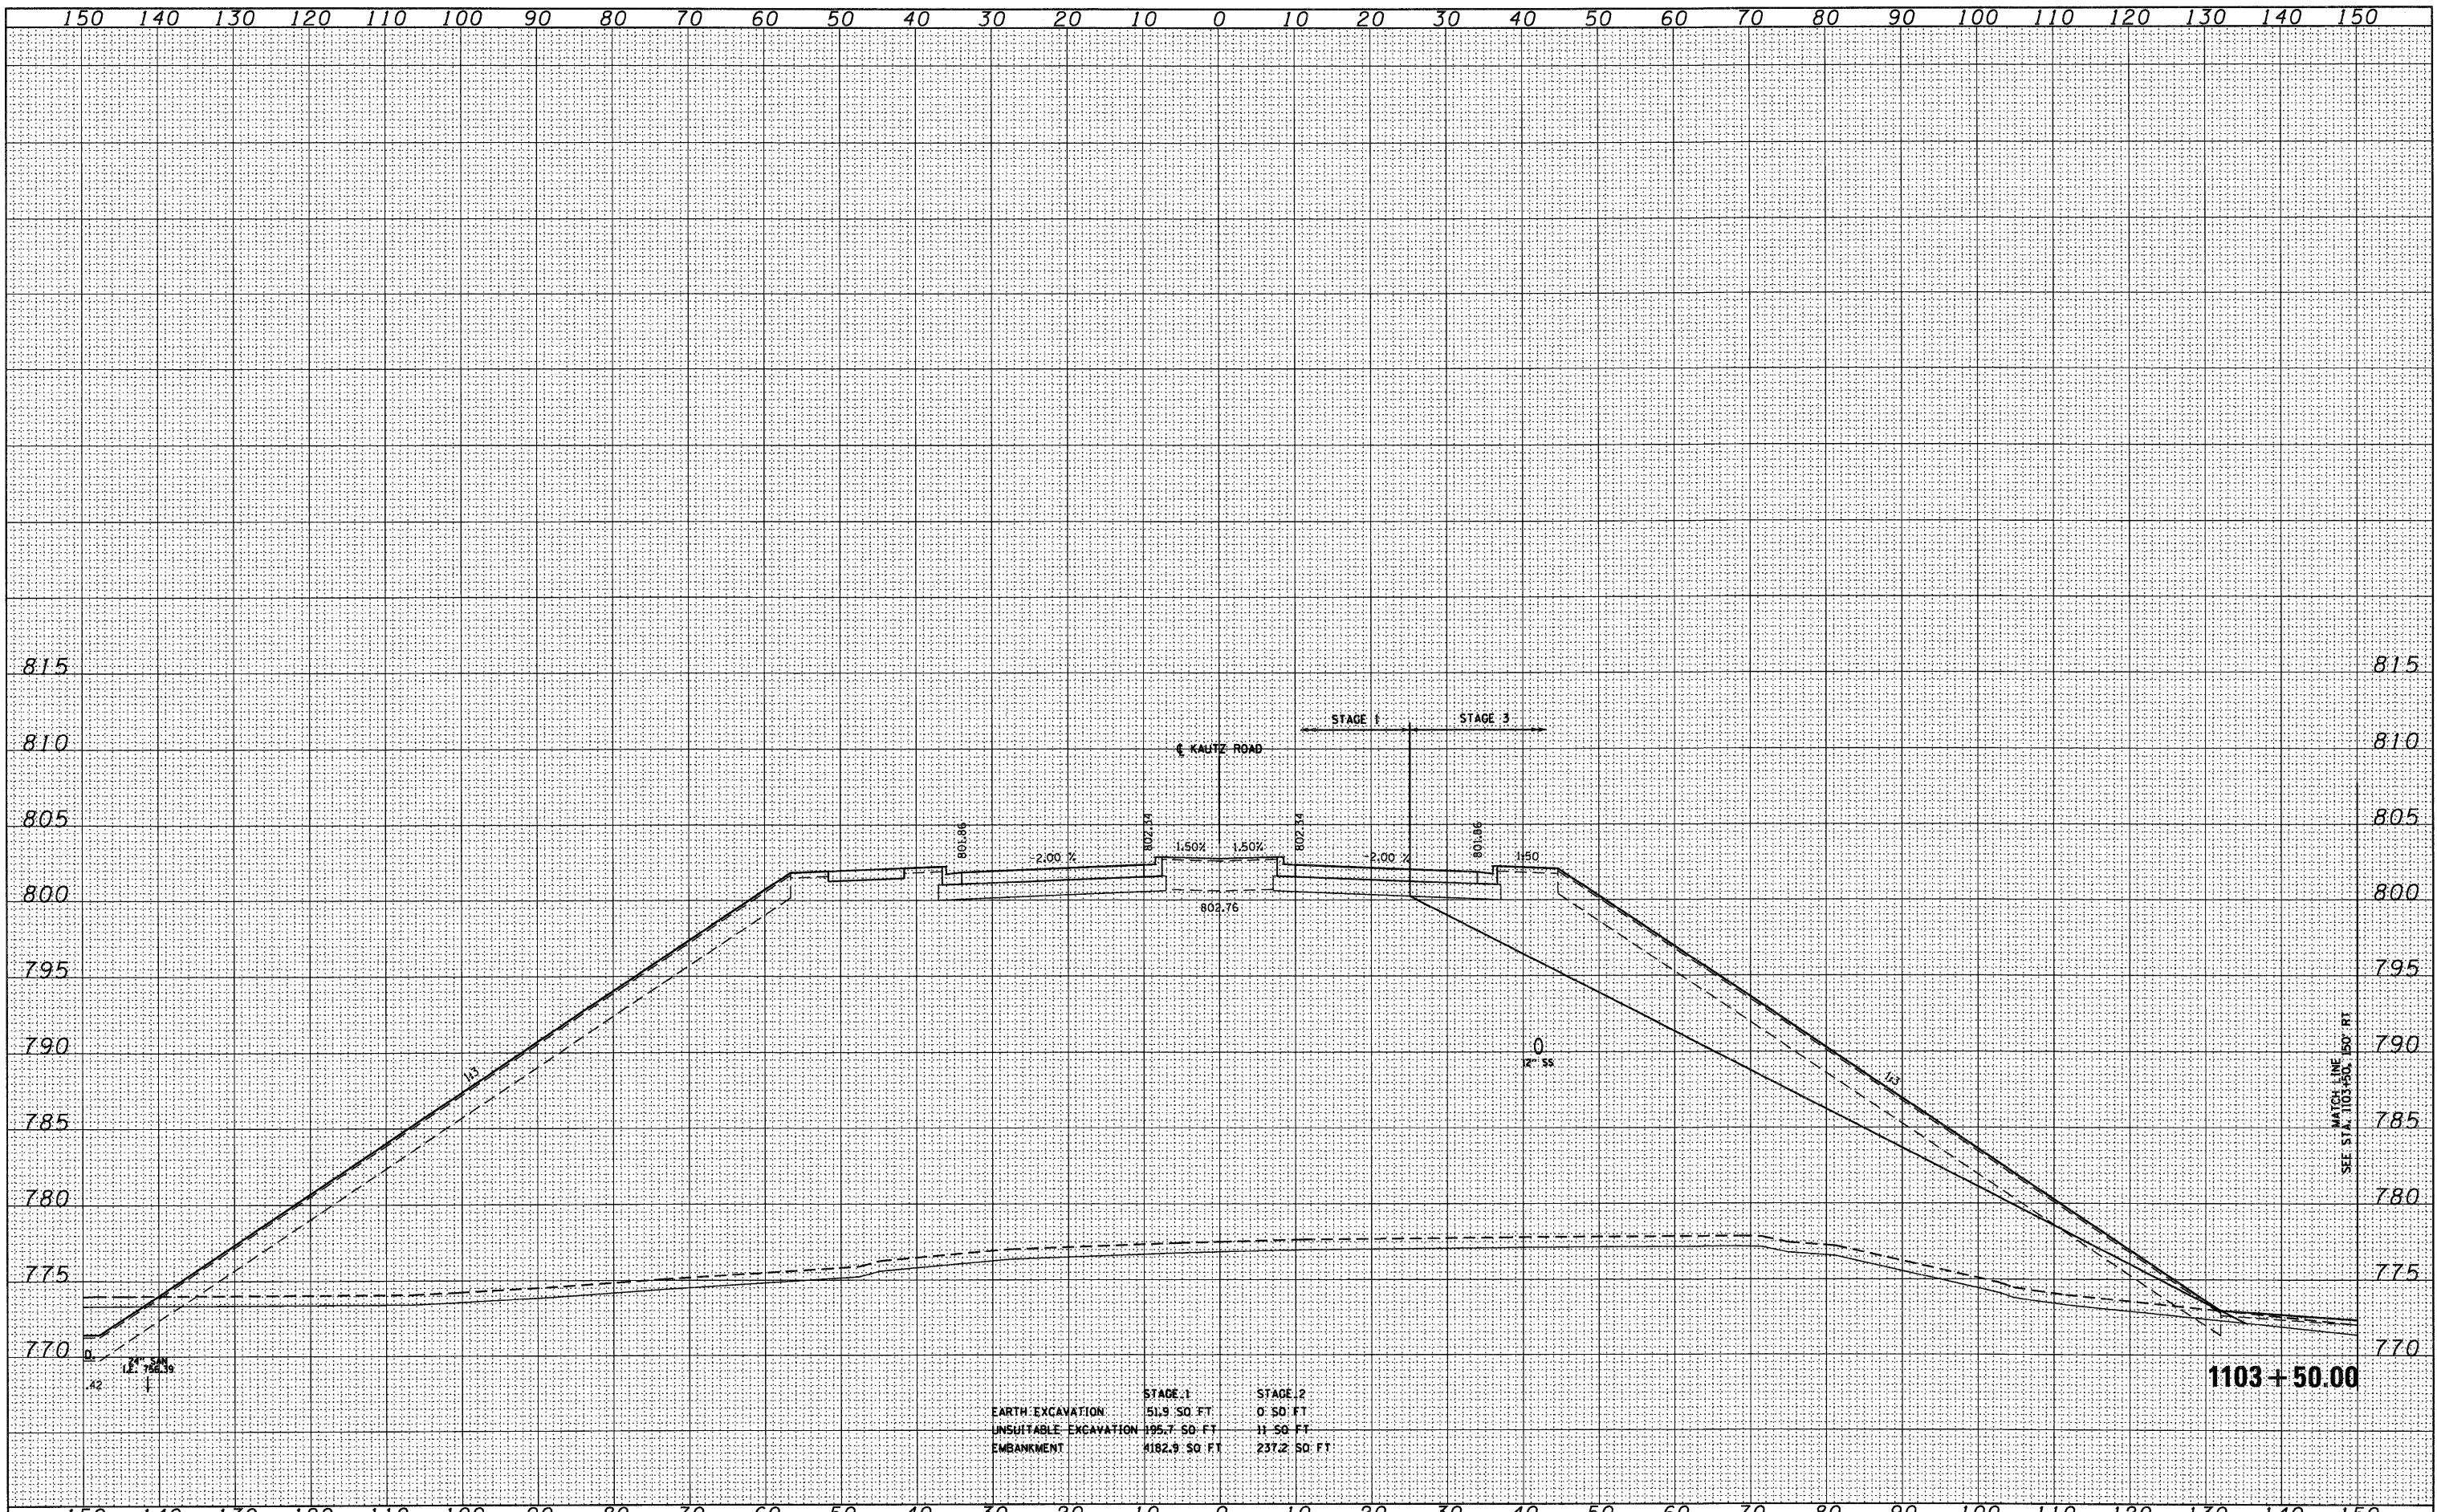

	STAGE 1	STAGE 2
EARTH EXCAVATION	51.9 SQ. FT.	0 SQ. FT.
UNSUITABLE EXCAVATION	195.7 SQ. FT.	11 SQ. FT.
EMBANKMENT	1182.9 SQ. FT.	237.2 SQ. FT.

FILE NAME = D:\60122-SHT-XSSH10.dgn

USER NAME = YKlm  
 DESIGNED - MJT  
 DRAWN - MJT  
 CHECKED - EJJ  
 DATE -  
 PLOT SCALE = 1:10  
 PLOT DATE = 10/14/2011

REVISED -  
 REVISED -  
 REVISED -  
 REVISED -

STATE OF ILLINOIS  
 DEPARTMENT OF TRANSPORTATION

KAUTZ ROAD CROSS SECTIONS  
 SCALE: 1"=10'H=1"=5' V SHEET NO. 6 OF 26 SHEETS  
 STA. 1103+50.00 TO STA. 1103+50.00

F.A. RTE.	SECTION	COUNTY	TOTAL SHEETS	SHEET NO.
			421	401
XS-KTZ-06			CONTRACT NO.	
ILLINOIS FED. AID PROJECT				