


DATE	
BY	
FINAL SURVEY	
SURVEY PLOTTED	
NOTE BOOK	
AREAS CHECKED	
NO.	

DATE	
BY	
ORIGINAL SURVEY	
SURVEY PLOTTED	
NOTE BOOK	
AREAS CHECKED	
NO.	

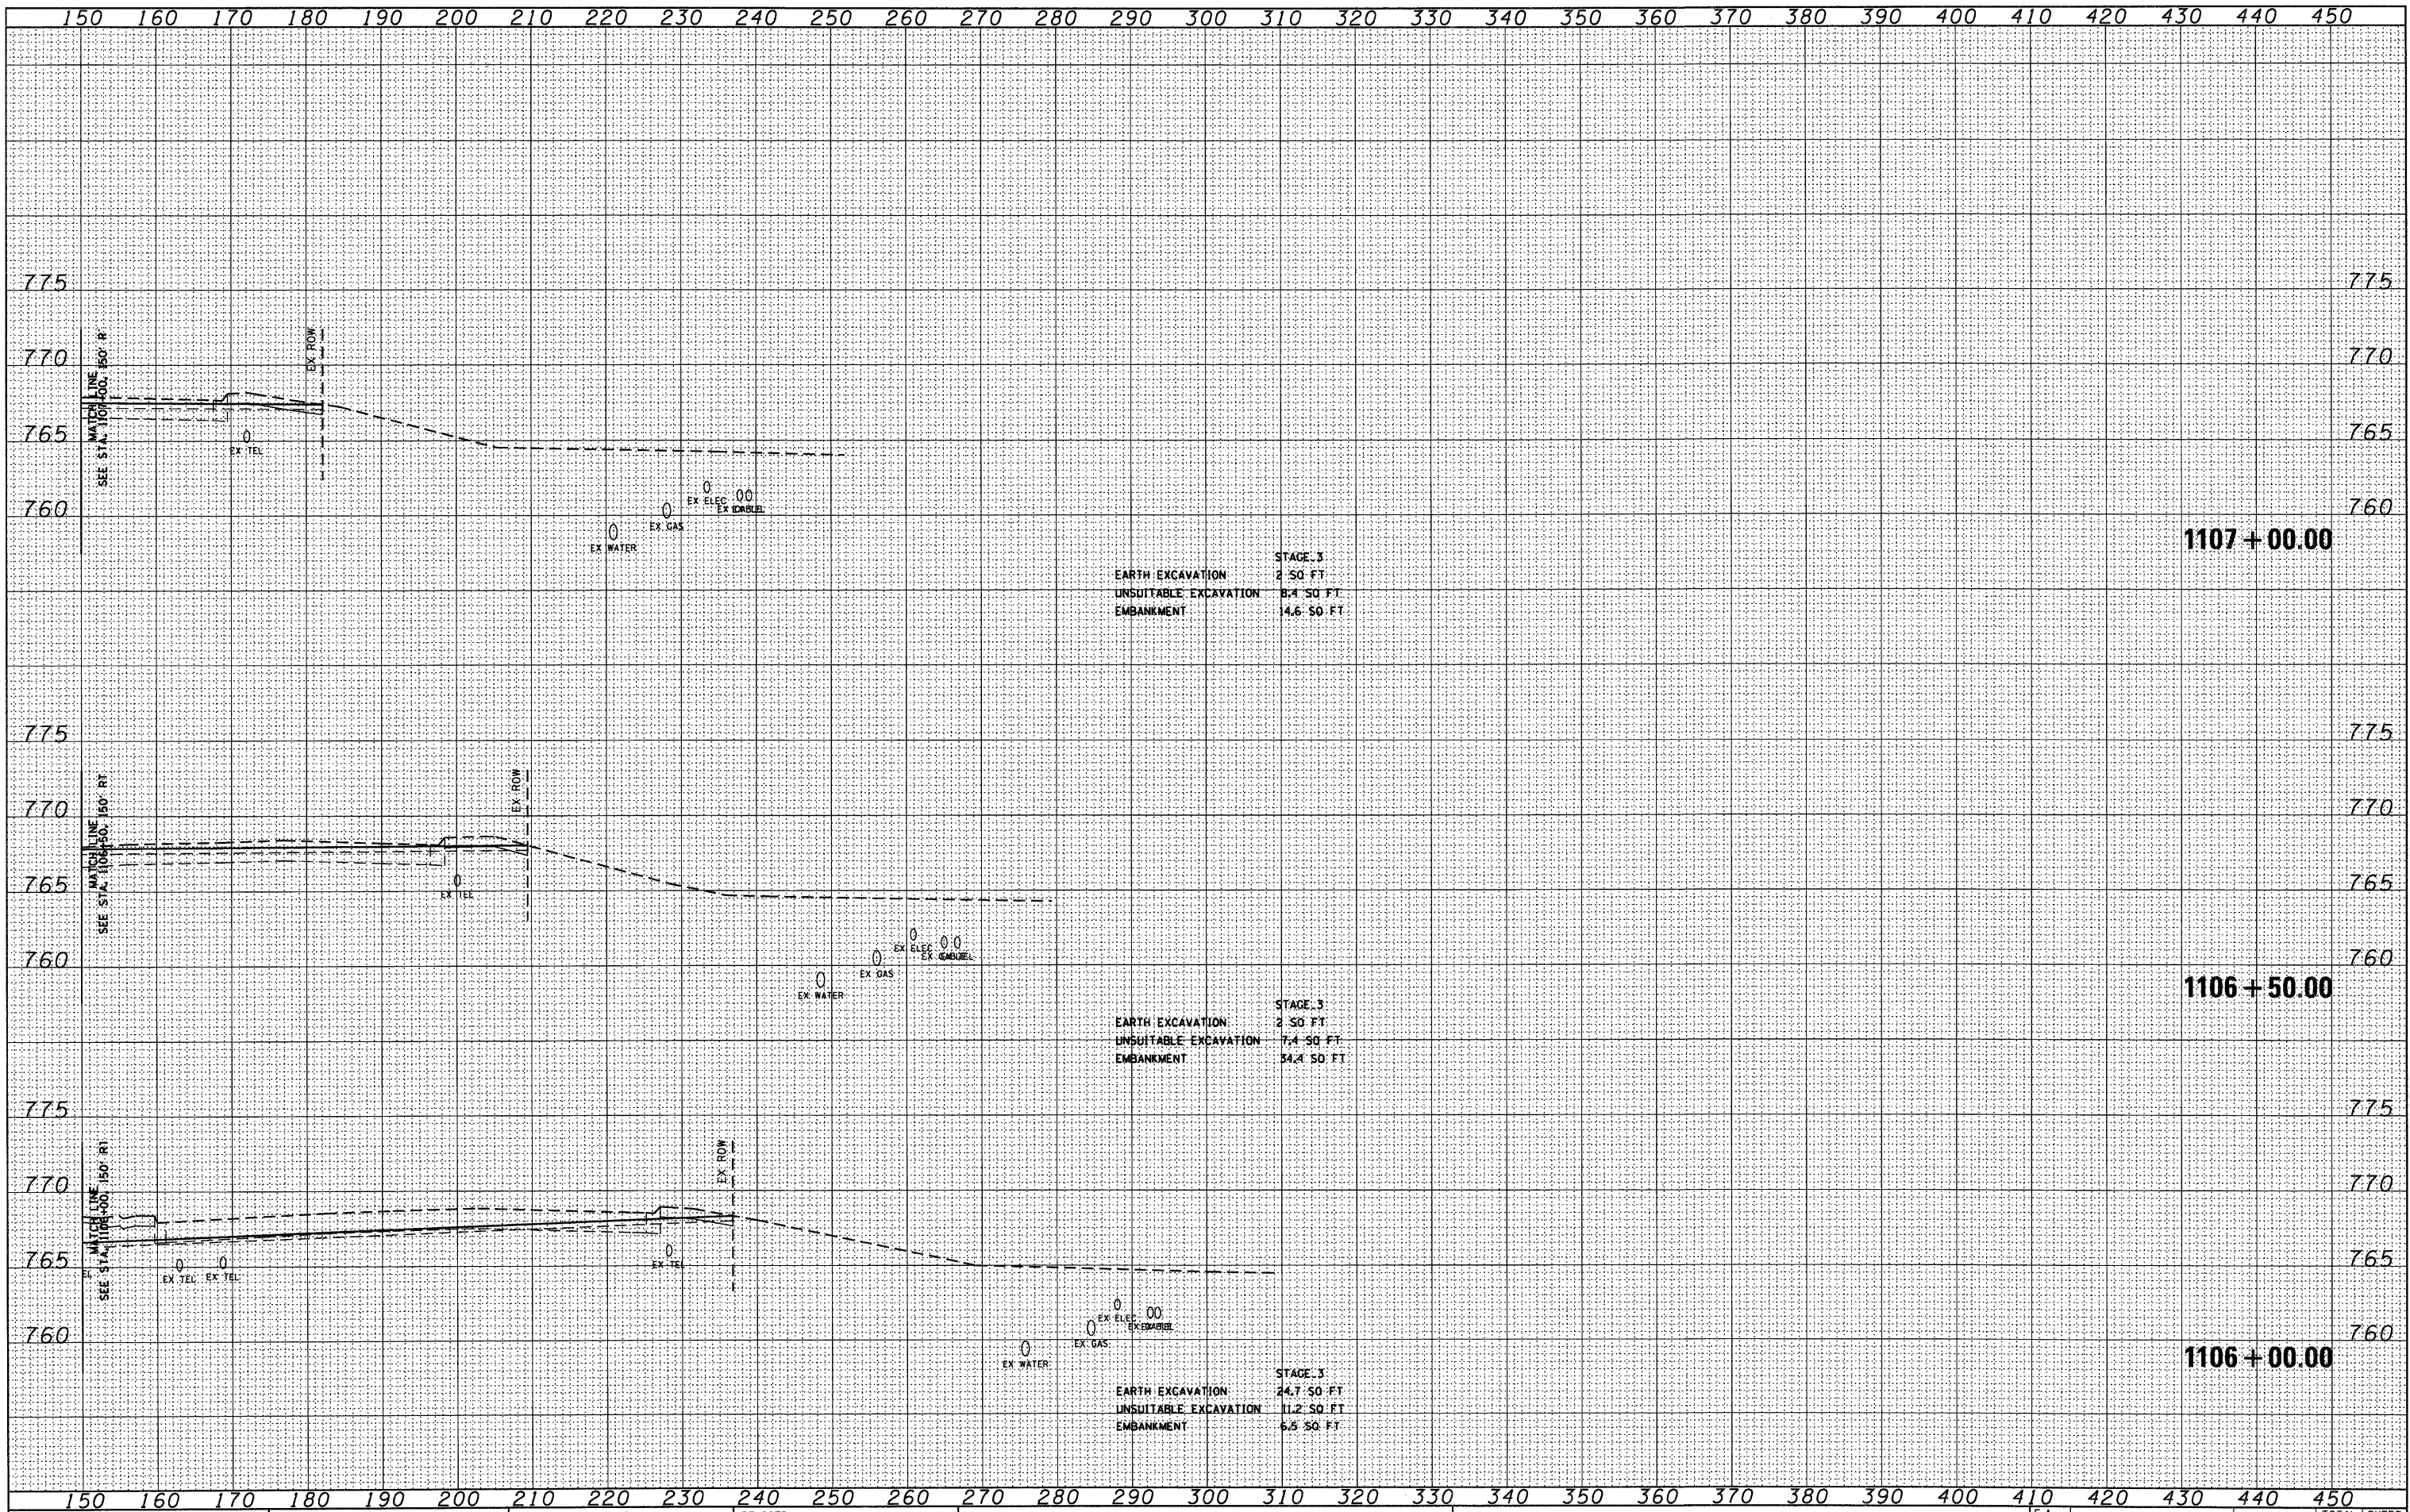

FILE NAME = D:\B0122-SHT-XSSH10.dgn

USER NAME = YKim
 DESIGNED - MJT
 DRAWN - MJT
 CHECKED - EUG
 DATE -
 PLOT SCALE = 1:10
 PLOT DATE = 10/14/2011

REVISED -
 REVISED -
 REVISED -
 REVISED -

STATE OF ILLINOIS
 DEPARTMENT OF TRANSPORTATION

KAUTZ ROAD CROSS SECTIONS
 SCALE: 1"=10'H; 1"=5'V SHEET NO. 25 OF 26 SHEETS
 STA. 1106+00.00 TO STA. 1107+00.00

F.A. RTE.	SECTION	COUNTY	TOTAL SHEETS	SHEET NO.
			421	420
XS-KTZ-25		CONTRACT NO.		
ILLINOIS FED. AID PROJECT				