


FINAL SURVEY NO.	SURVEYED PLOTTED TEMPLATE AREAS CHECKED	BY	DATE

ORIGINAL SURVEY NO.	SURVEYED PLOTTED TEMPLATE AREAS CHECKED	BY	DATE

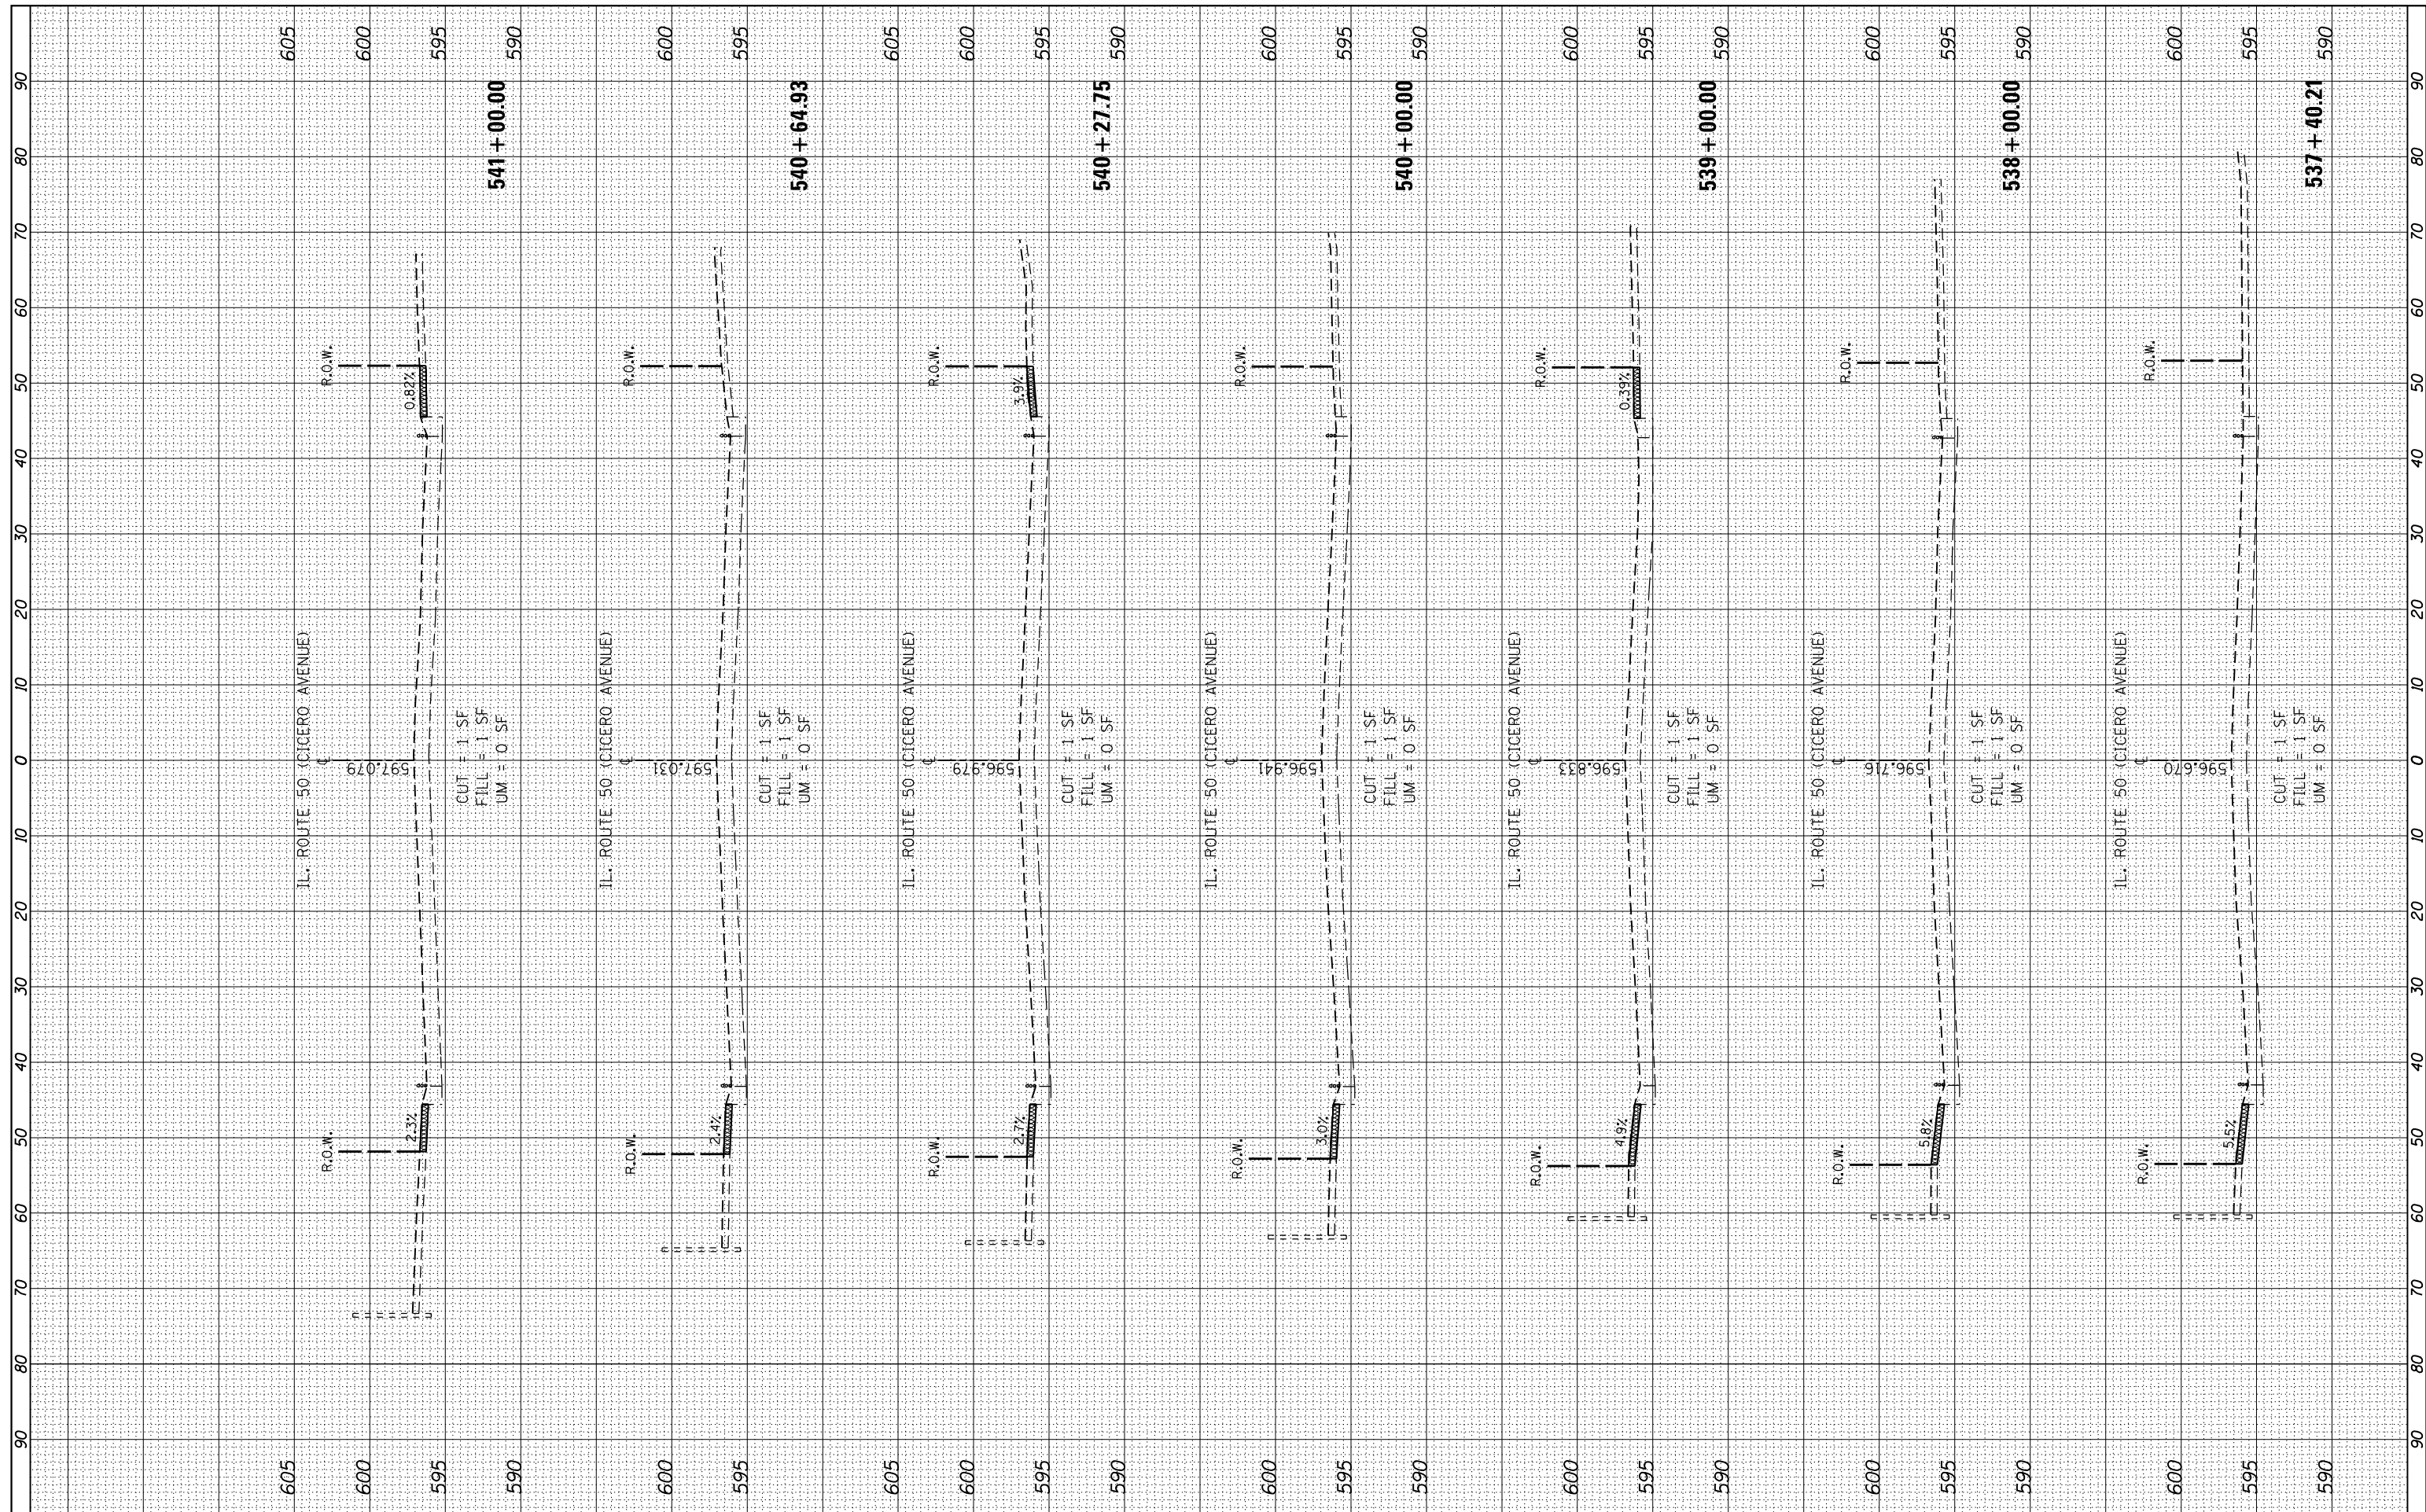

FILE NAME = c:\pwork\pwork\rothenbergmp\d0150229\P1111109.sht-xssht-1150-Design.dgn

USER NAME = rothenbergmp

PLOT SCALE = 20.0000' / in.

PLOT DATE = 2/1/2012

DESIGNED -

DRAWN -

CHECKED -

DATE -

REVISED -

REVISED -

REVISED -

REVISED -

STATE OF ILLINOIS  
DEPARTMENT OF TRANSPORTATION

IL RTE. 50 (CICERO AVE.) - (34TH STREET TO PERSHING ROAD)  
CROSS SECTIONS

SCALE: SHEET NO. OF SHEETS STA. 537+40.21 TO STA. 541+00.00

F.A.P. RTE.	SECTION	COUNTY	TOTAL SHEETS	SHEET NO.
350	2010-050-I	COOK	44	43
CONTRACT NO.			60L26	
FED. ROAD DIST. NO. 1 ILLINOIS FED. AID PROJECT				