 
 


 
 

 

 
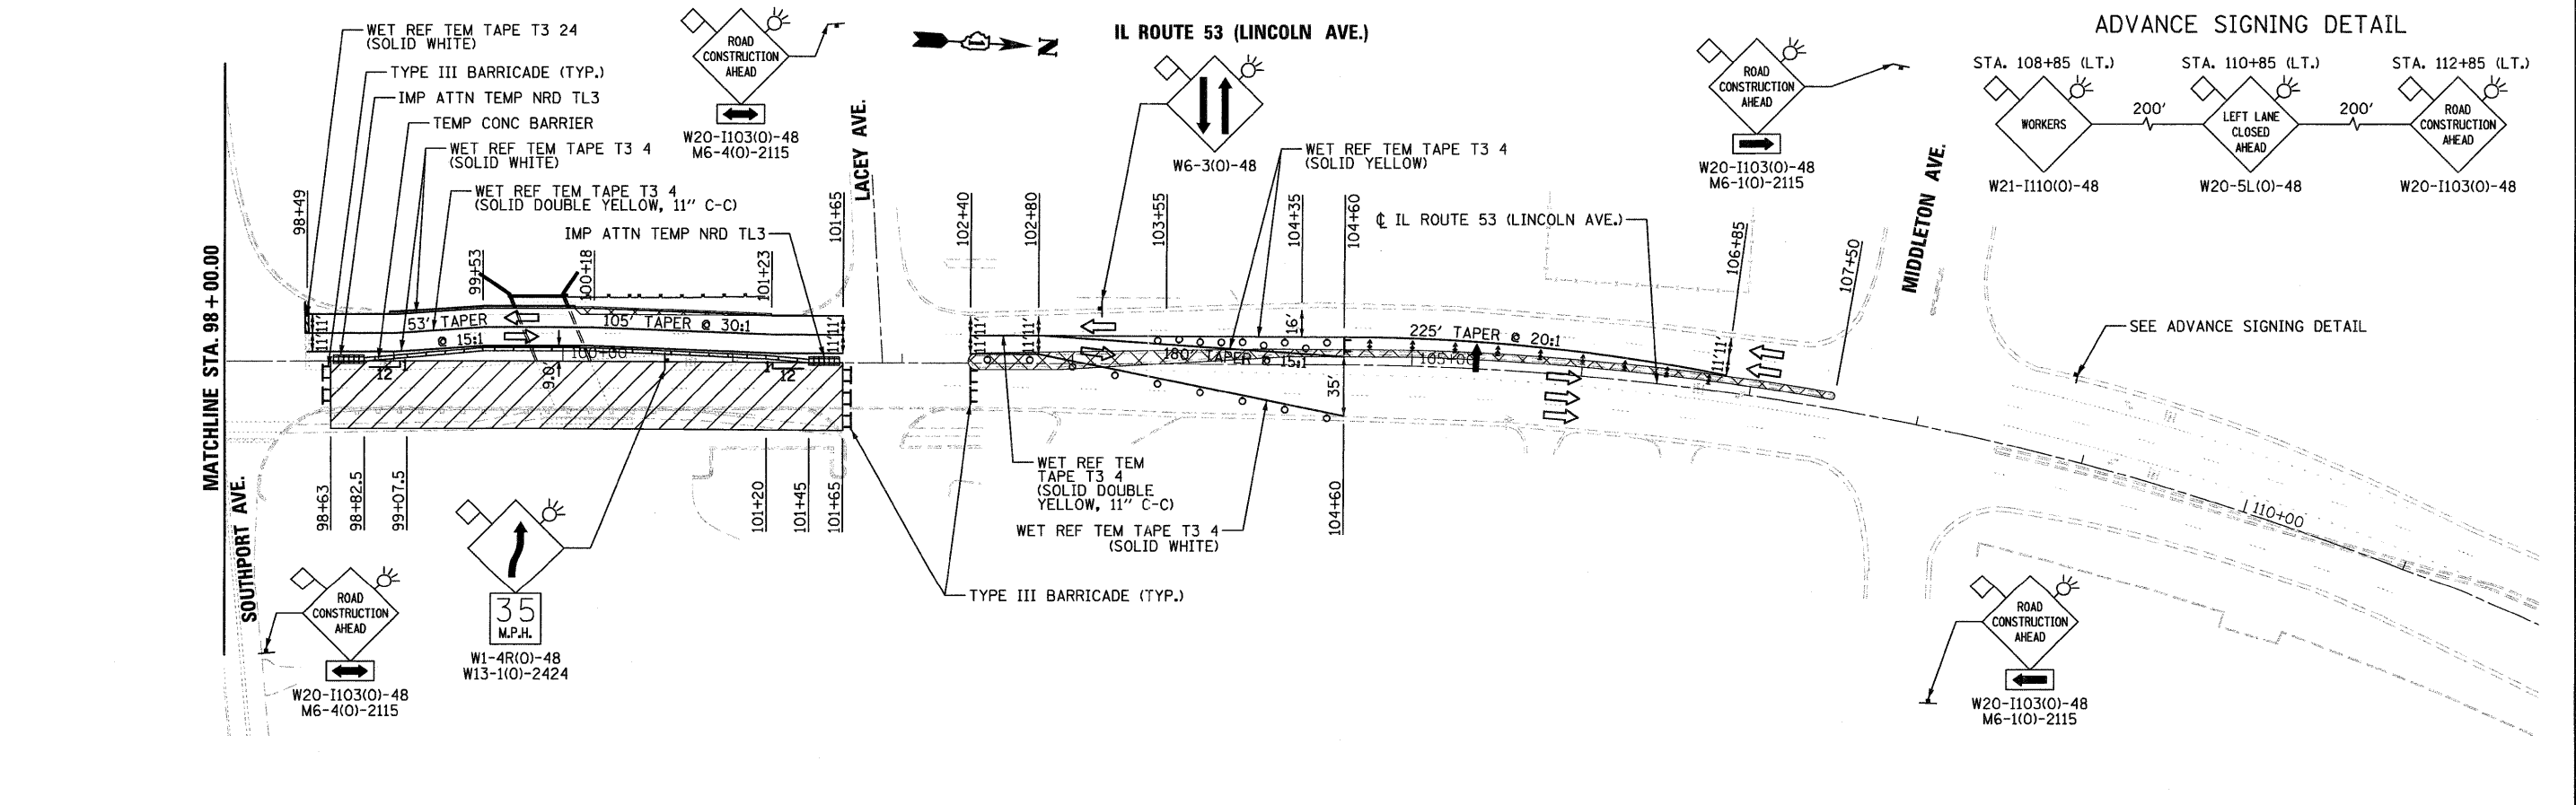
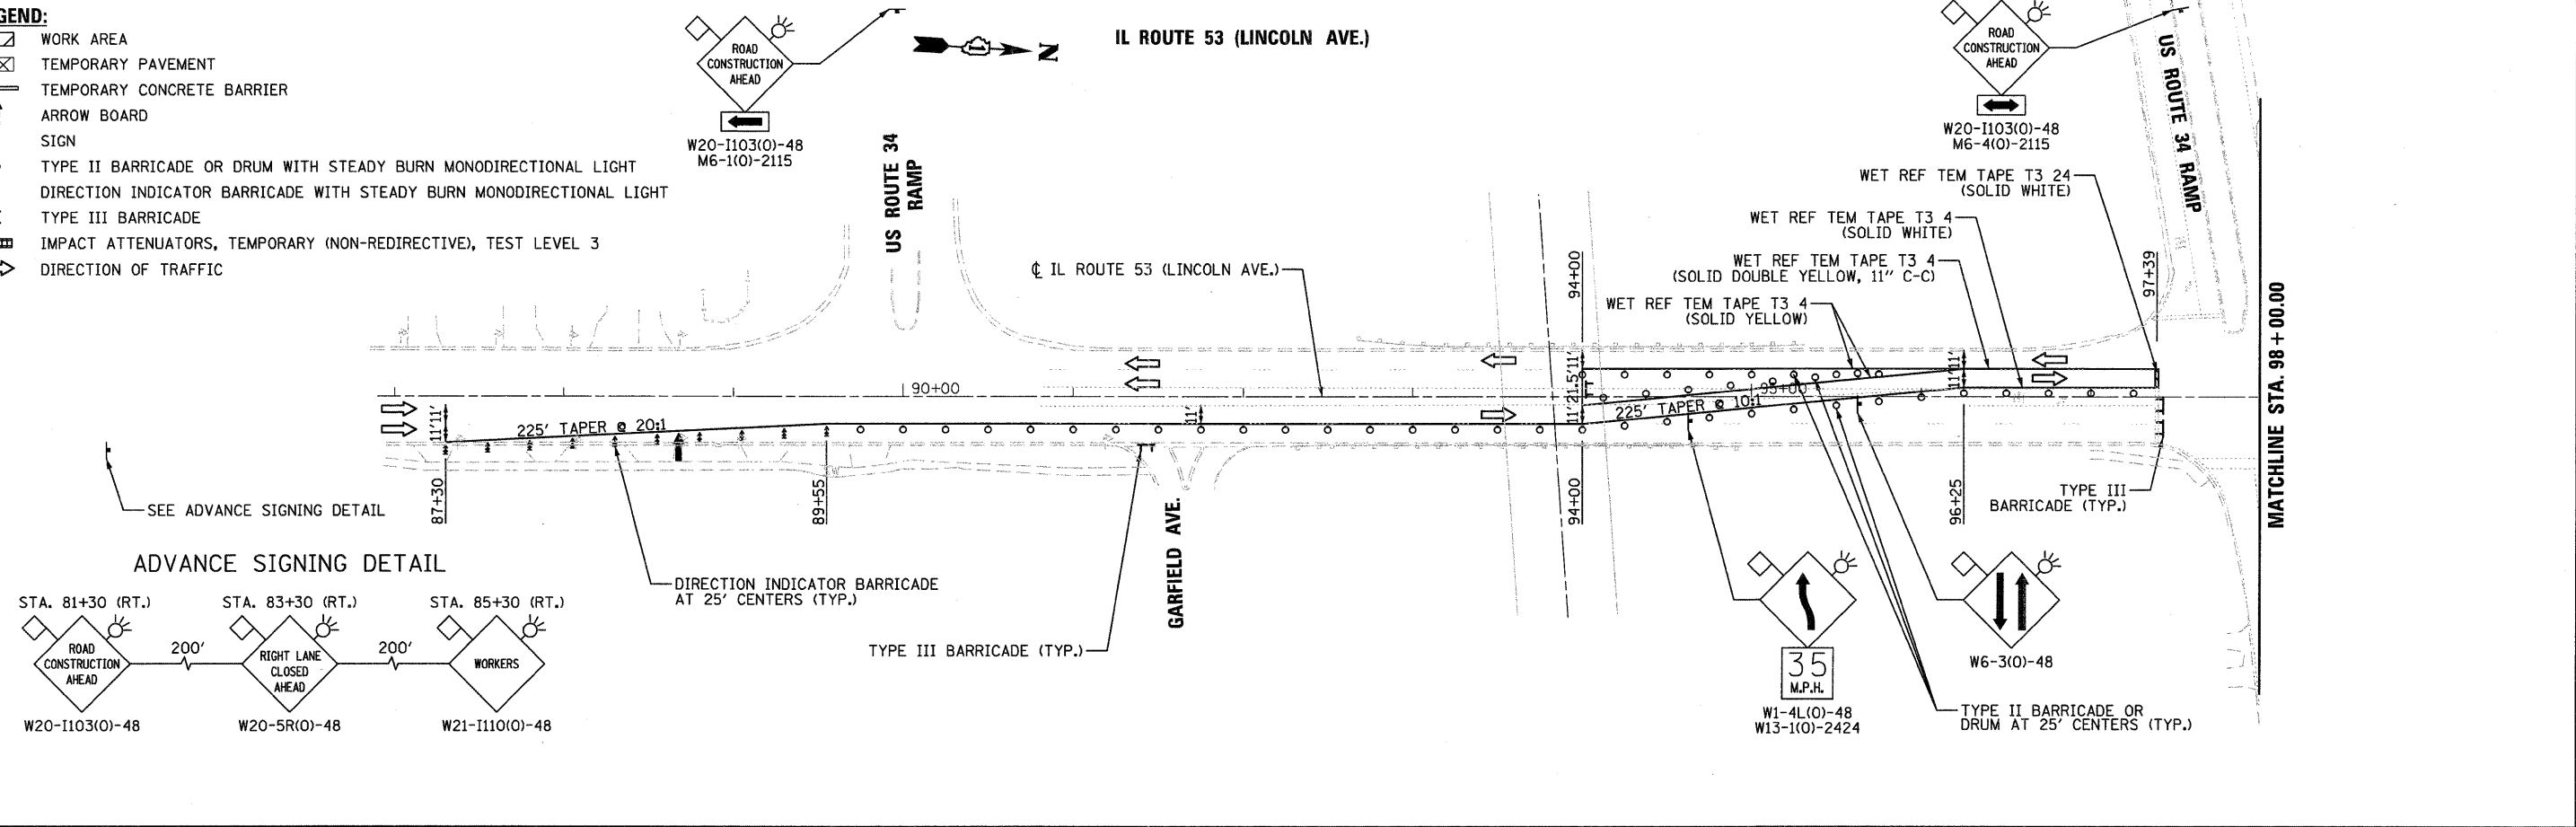


LEGEND:

-  WORK AREA
-  TEMPORARY PAVEMENT
-  TEMPORARY CONCRETE BARRIER
-  ARROW BOARD
-  SIGN
-  TYPE II BARRICADE OR DRUM WITH STEADY BURN MONODIRECTIONAL LIGHT
-  DIRECTION INDICATOR BARRICADE WITH STEADY BURN MONODIRECTIONAL LIGHT
-  TYPE III BARRICADE
-  IMPACT ATTENUATORS, TEMPORARY (NON-REDIRECTIVE), TEST LEVEL 3
-  DIRECTION OF TRAFFIC



FILE NAME = ...\\D160M83-sht-staging2_01.dgn



DESIGNED - ADW
DRAWN - GEW
CHECKED - RJD
DATE - 10/4/2011

REVISED -
REVISED -
REVISED -
REVISED -

STATE OF ILLINOIS
DEPARTMENT OF TRANSPORTATION

IL ROUTE 53 OVER ST JOSEPH'S CREEK
MAINTENANCE OF TRAFFIC PLAN
STAGE 2

SCALE: 1" = 50'
SHEET NO. 4 OF 4 SHEETS
STA. 89+50 TO STA. 106+85

F.A.P. RTE.	SECTION	COUNTY	TOTAL SHEETS	SHEET NO.
870	534R-B	DuPAGE	51	13
			CONTRACT NO. 60M83	
ILLINOIS FED. AID PROJECT				