


DATE	
BY	
SURVEYED	
PLOTTED	
TEMPLATE	
AREAS CHECKED	
FINAL SURVEY NOTE BOOK NO.	

DATE	
BY	
ORIGINAL SURVEY NOTE BOOK NO.	
SURVEYED	
PLOTTED	
TEMPLATE	
AREAS CHECKED	

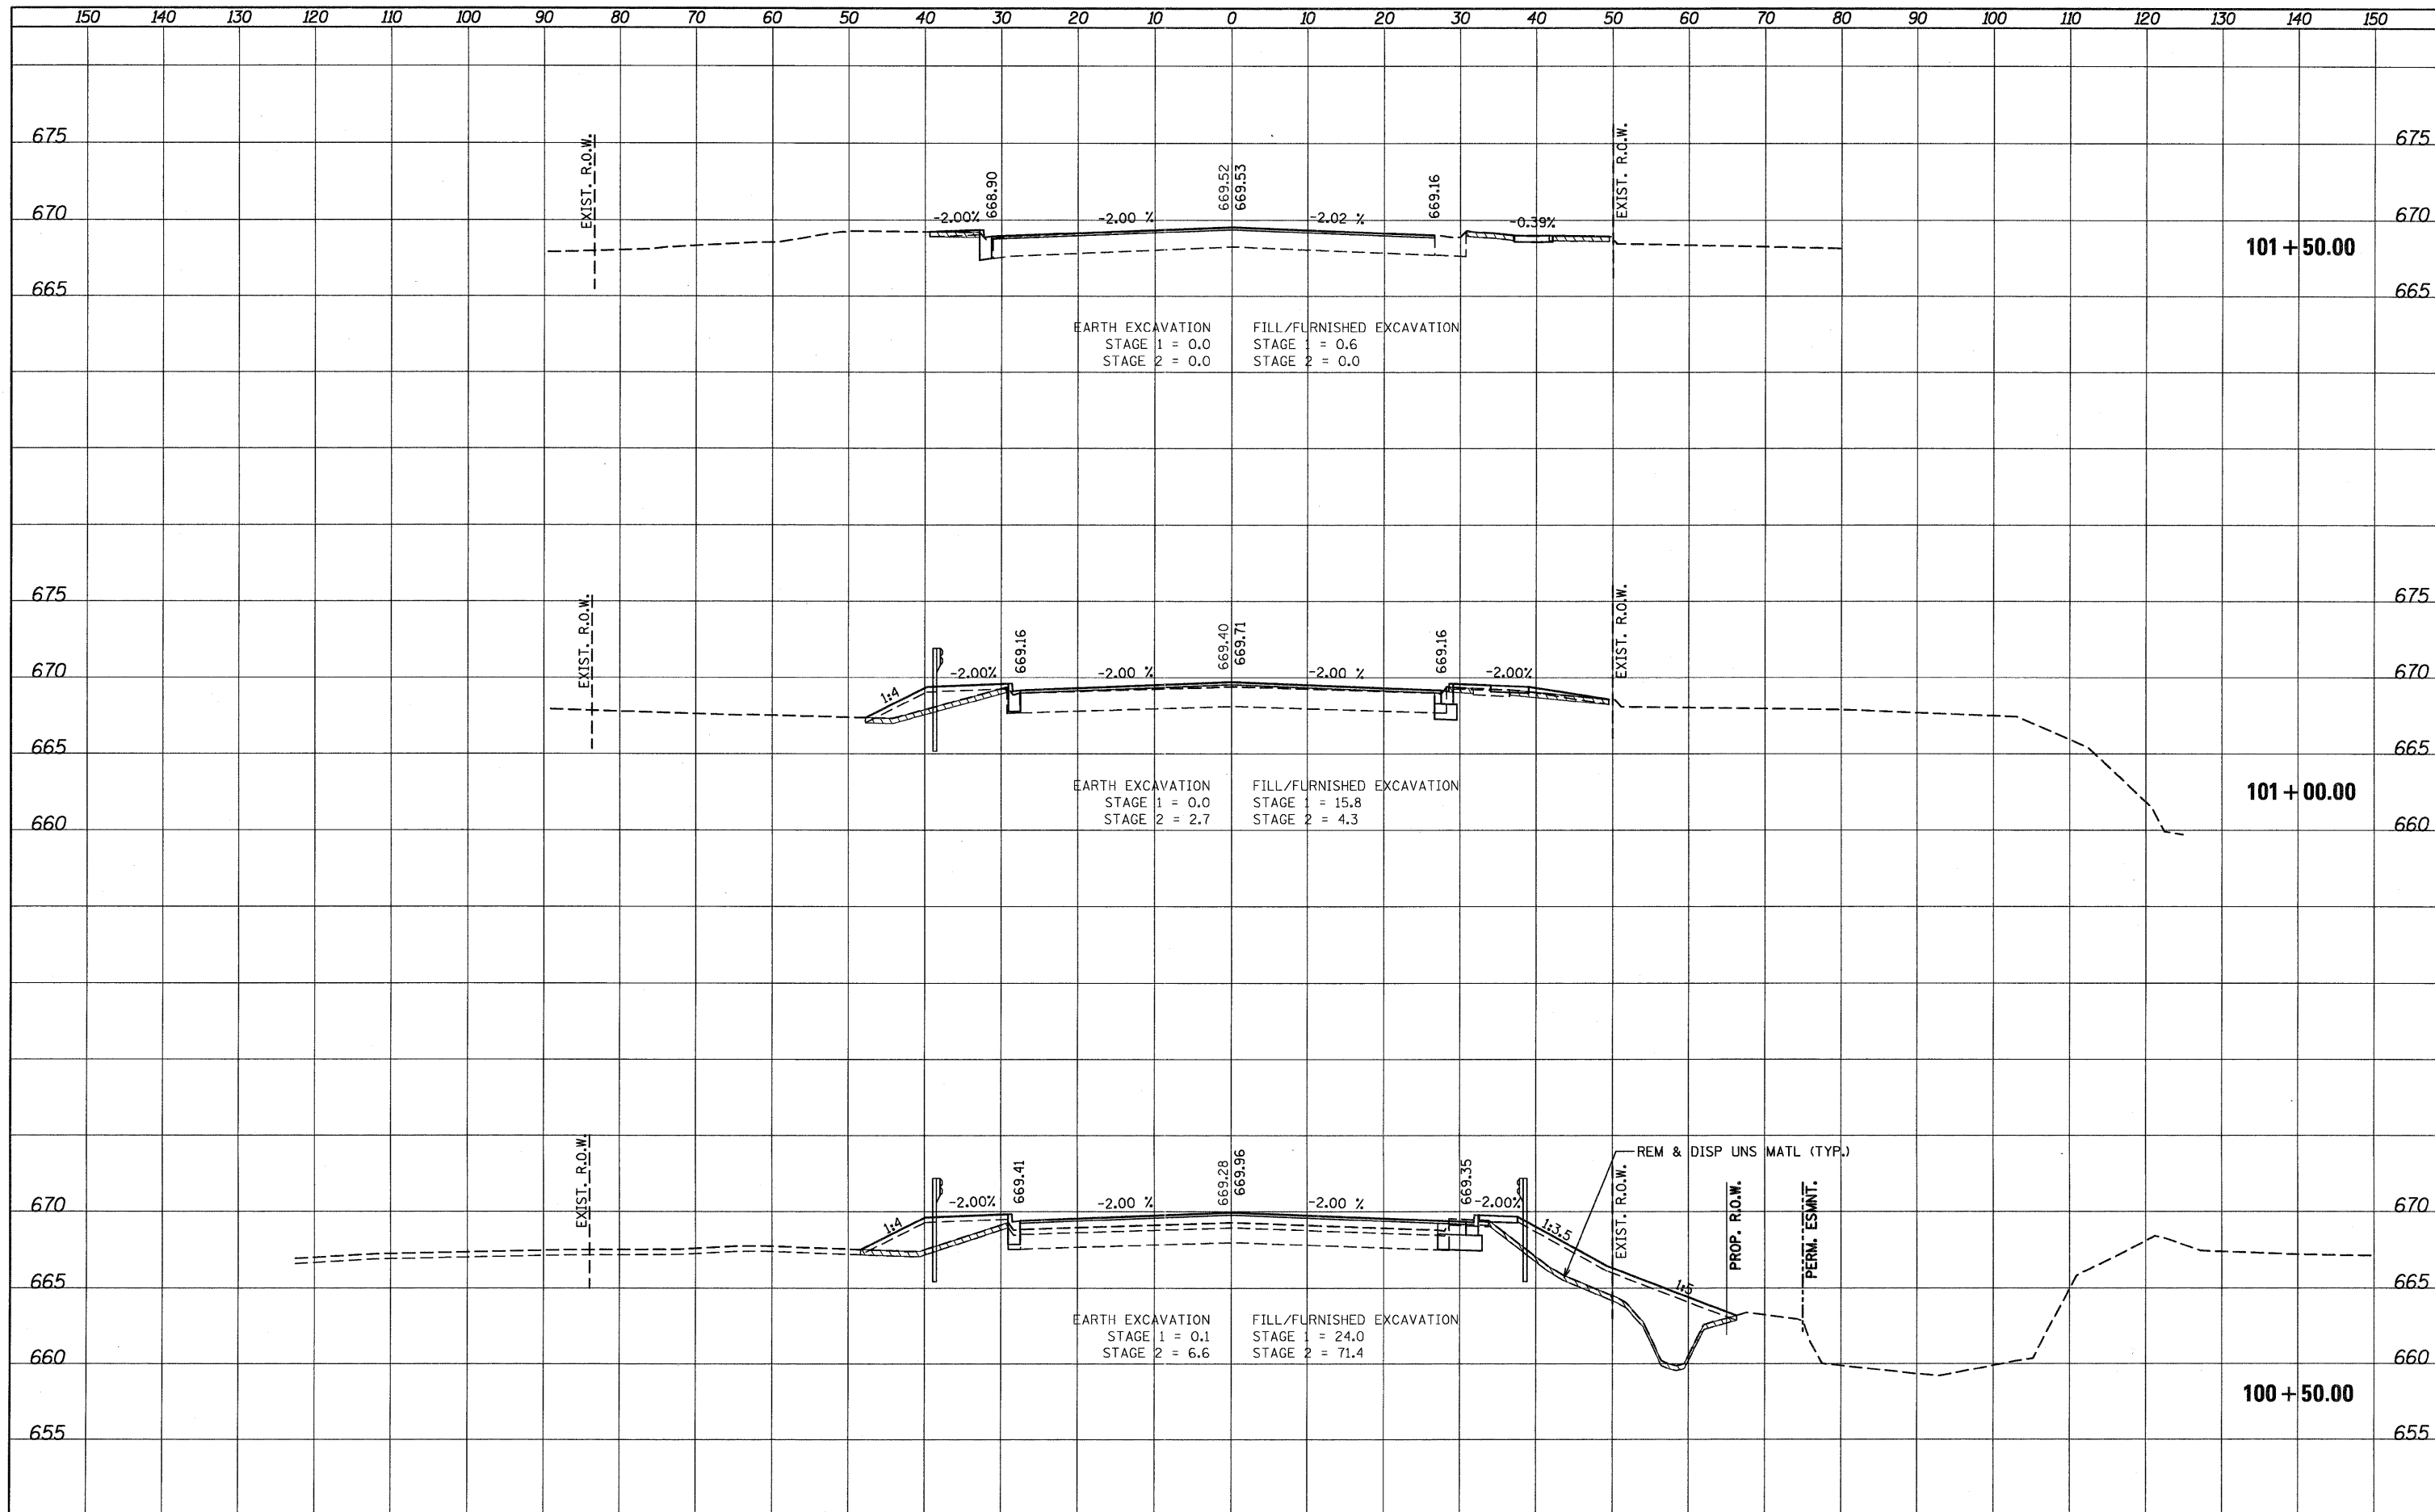

FILE NAME = ... \D160M83-ah-t-xshst.dgn		DESIGNED - ADW DRAWN - GEW CHECKED - RJD DATE - 10/4/2011	REVISED - REVISED - REVISED - REVISED -	<b>STATE OF ILLINOIS</b> <b>DEPARTMENT OF TRANSPORTATION</b>	<b>IL ROUTE 53 OVER ST. JOSEPH'S CREEK</b> <b>CROSS SECTIONS</b>	F.A.P. RTE. 870 SECTION 534R-B COUNTY DuPAGE TOTAL SHEETS 51 SHEET NO. 45 CONTRACT NO. 60M83	SCALE: SHEET NO. OF SHEETS STA. 100+50.00 TO STA. 101+50.00 ILLINOIS FED. AID PROJECT
--	--	--	--	---	---	---	--