


SPEED
LIMIT
55
SWB-WP-1196
STA 612+04

Palatine Rd
EXITS $\frac{3}{4}$ MILE
SWB-CM-1197
STA 614+80

SOUTH
ILLINOIS
53
SWB-WP-1198A-B
STA 620+36

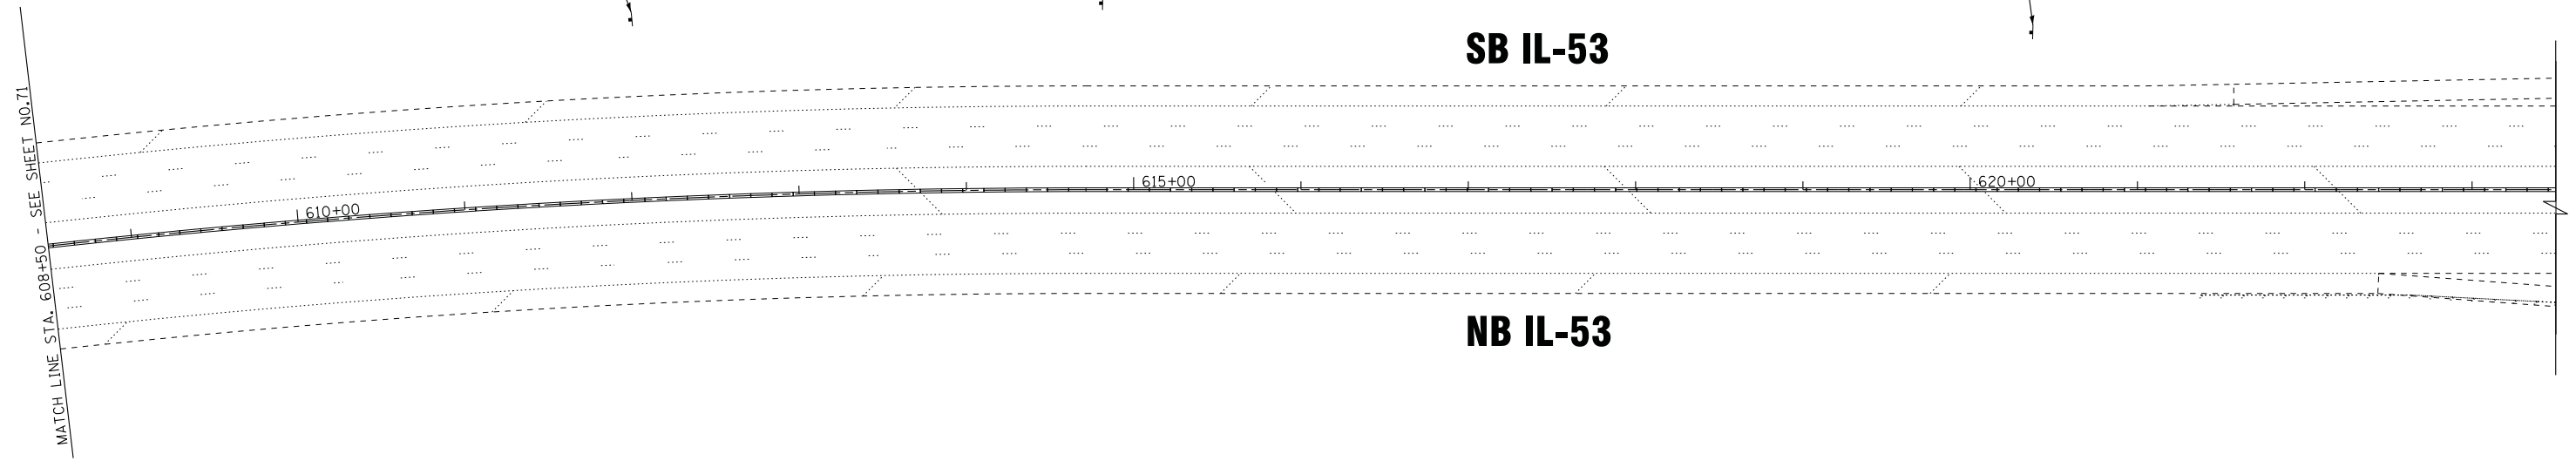

**GUIDE SIGN SEQUENCE
NUMBERING CODE
EXAMPLE**

EXAMPLE

NB - TR - 100

DIRECTION OF TRAFFIC: NB - NORTHBOUND I-290 (I-53)
SB - SOUTHBOUND I-290 (I-53)
R** - RAMP AA - JH
THR - THORNDALE AVENUE
ROH - ROHLWING ROAD
BIE - BIESTERFIELD ROAD
HIG - HIGGINS ROAD (IL RT 72)
EFR - E FRONTAGE ROAD
WOD - WOODFIELD ROAD
WFR - W FRONTAGE ROAD
GLF - GOLF ROAD (IL RT 58)
ALG - ALGONQUIN ROAD (IL RT 62)
KIR - KIRCHOFF ROAD
HIC - HICKS ROAD
EUC - EUCLID ROAD
NWH - NORTHWEST HWY (US 14)
PAL - PALATINE ROAD

SIGN PANEL NUMBER

MOUNTING TYPE
TR - TRUSS
CL - CANTILEVER
TS - TELESCOPING STEEL POST
WP - WOOD POST
MP - METAL POST
PM - POLE MOUNTED
GM - GROUND MOUNTED

REMOVE AND REPLACE SIGN PANEL

EXISTING LUMINAIRE TO BE REMOVED

REMOVE SIGN PANEL & SUPPORT (NO REPLACEMENT)

* NEW SIGN PANEL AND SUPPORT(S)

REMOVE AND REPLACE SIGN PANEL WITH NEW SUPPORT(S)

*F.A.I. 290 (INTERSTATE 290)
*F.A.U. 342 (IL ROUTE 53)

COPYRIGHT 2009, BY BAXTER & WOODMAN, INC.
 STATE OF ILLINOIS PROFESSIONAL DESIGN FIRM
 No. 10229 P.E. No. 10229 P.E. No. 10229 P.E. No. 10229 P.E.
 10229 P.E. No. 10229 P.E. No. 10229 P.E. No. 10229 P.E.



USER NAME = 23lukb	DESIGNED - DJS	REVISED -
	DRAWN - UKB	REVISED -
PLOT SCALE = 50.0000' / in.	CHECKED - RWL	REVISED -
PLOT DATE = 2/6/2012	DATE - 12-13-11	REVISED -

**STATE OF ILLINOIS
DEPARTMENT OF TRANSPORTATION**

I-290 (IL-53)	
THORNDALE ROAD TO US 12 (RAND ROAD)	
SCALE: 1" = 50'	SHEET NO. OF SHEETS
STA. 608+50	TO STA. 623+50

F.A.I. RTE.	SECTION	COUNTY	TOTAL SHEETS	SHEET NO.
*	2011-024-SG	COOK/DuPAGE	132	72
			CONTRACT NO. 60P24	
ILLINOIS FED. AID PROJECT				