




CONTROL POINT 156 #4 REBAR W/RED LIN TRAV. CAP	
N: 1766850.69	STA: 661+90.53
E: 1077153.15	OS: 1.15' RT
ELEV: 636.15	

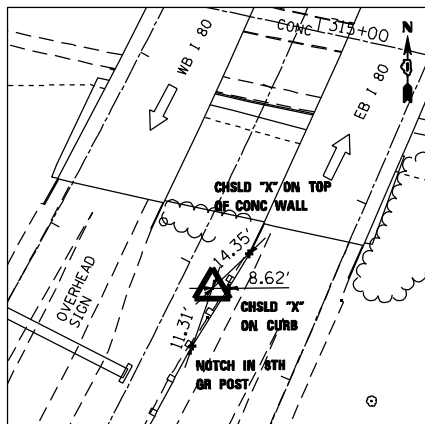


CONTROL POINT 155 #4 REBAR W/RED LIN TRAV. CAP	
N: 1767788.88	STA: 672+07.04
E: 1077727.87	OS: 18.06' RT
ELEV: 646.02	

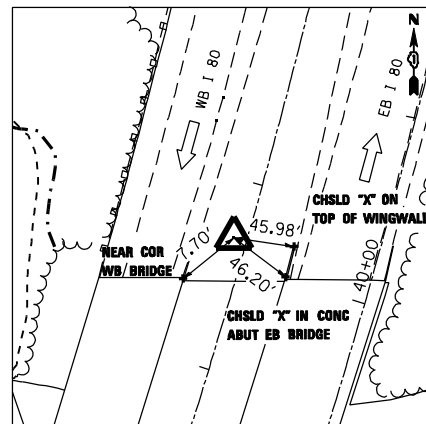


CONTROL POINT 153 #4 REBAR W/RED LIN TRAV. CAP	
N: 1768412.14	STA: 678+01.07
E: 1077827.22	OS: 19.17' LT
ELEV: 645.86	

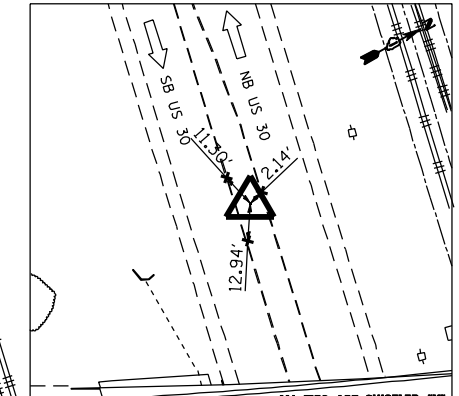

CONTROL POINT 141 NAIL IN CONC MEDIAN	
N: 1767948.882	STA: 672+96.80
E: 1077593.804	OS: 171.57
ELEV: 617.55	

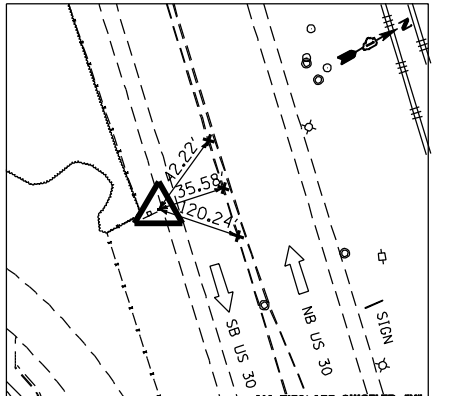

CONTROL POINT 142 I.P. W/RED LIN TRAV. CAP	
N: 1767718.912	STA: 674+26.13
E: 1078473.179	OS: 727.34
ELEV: 624.03	

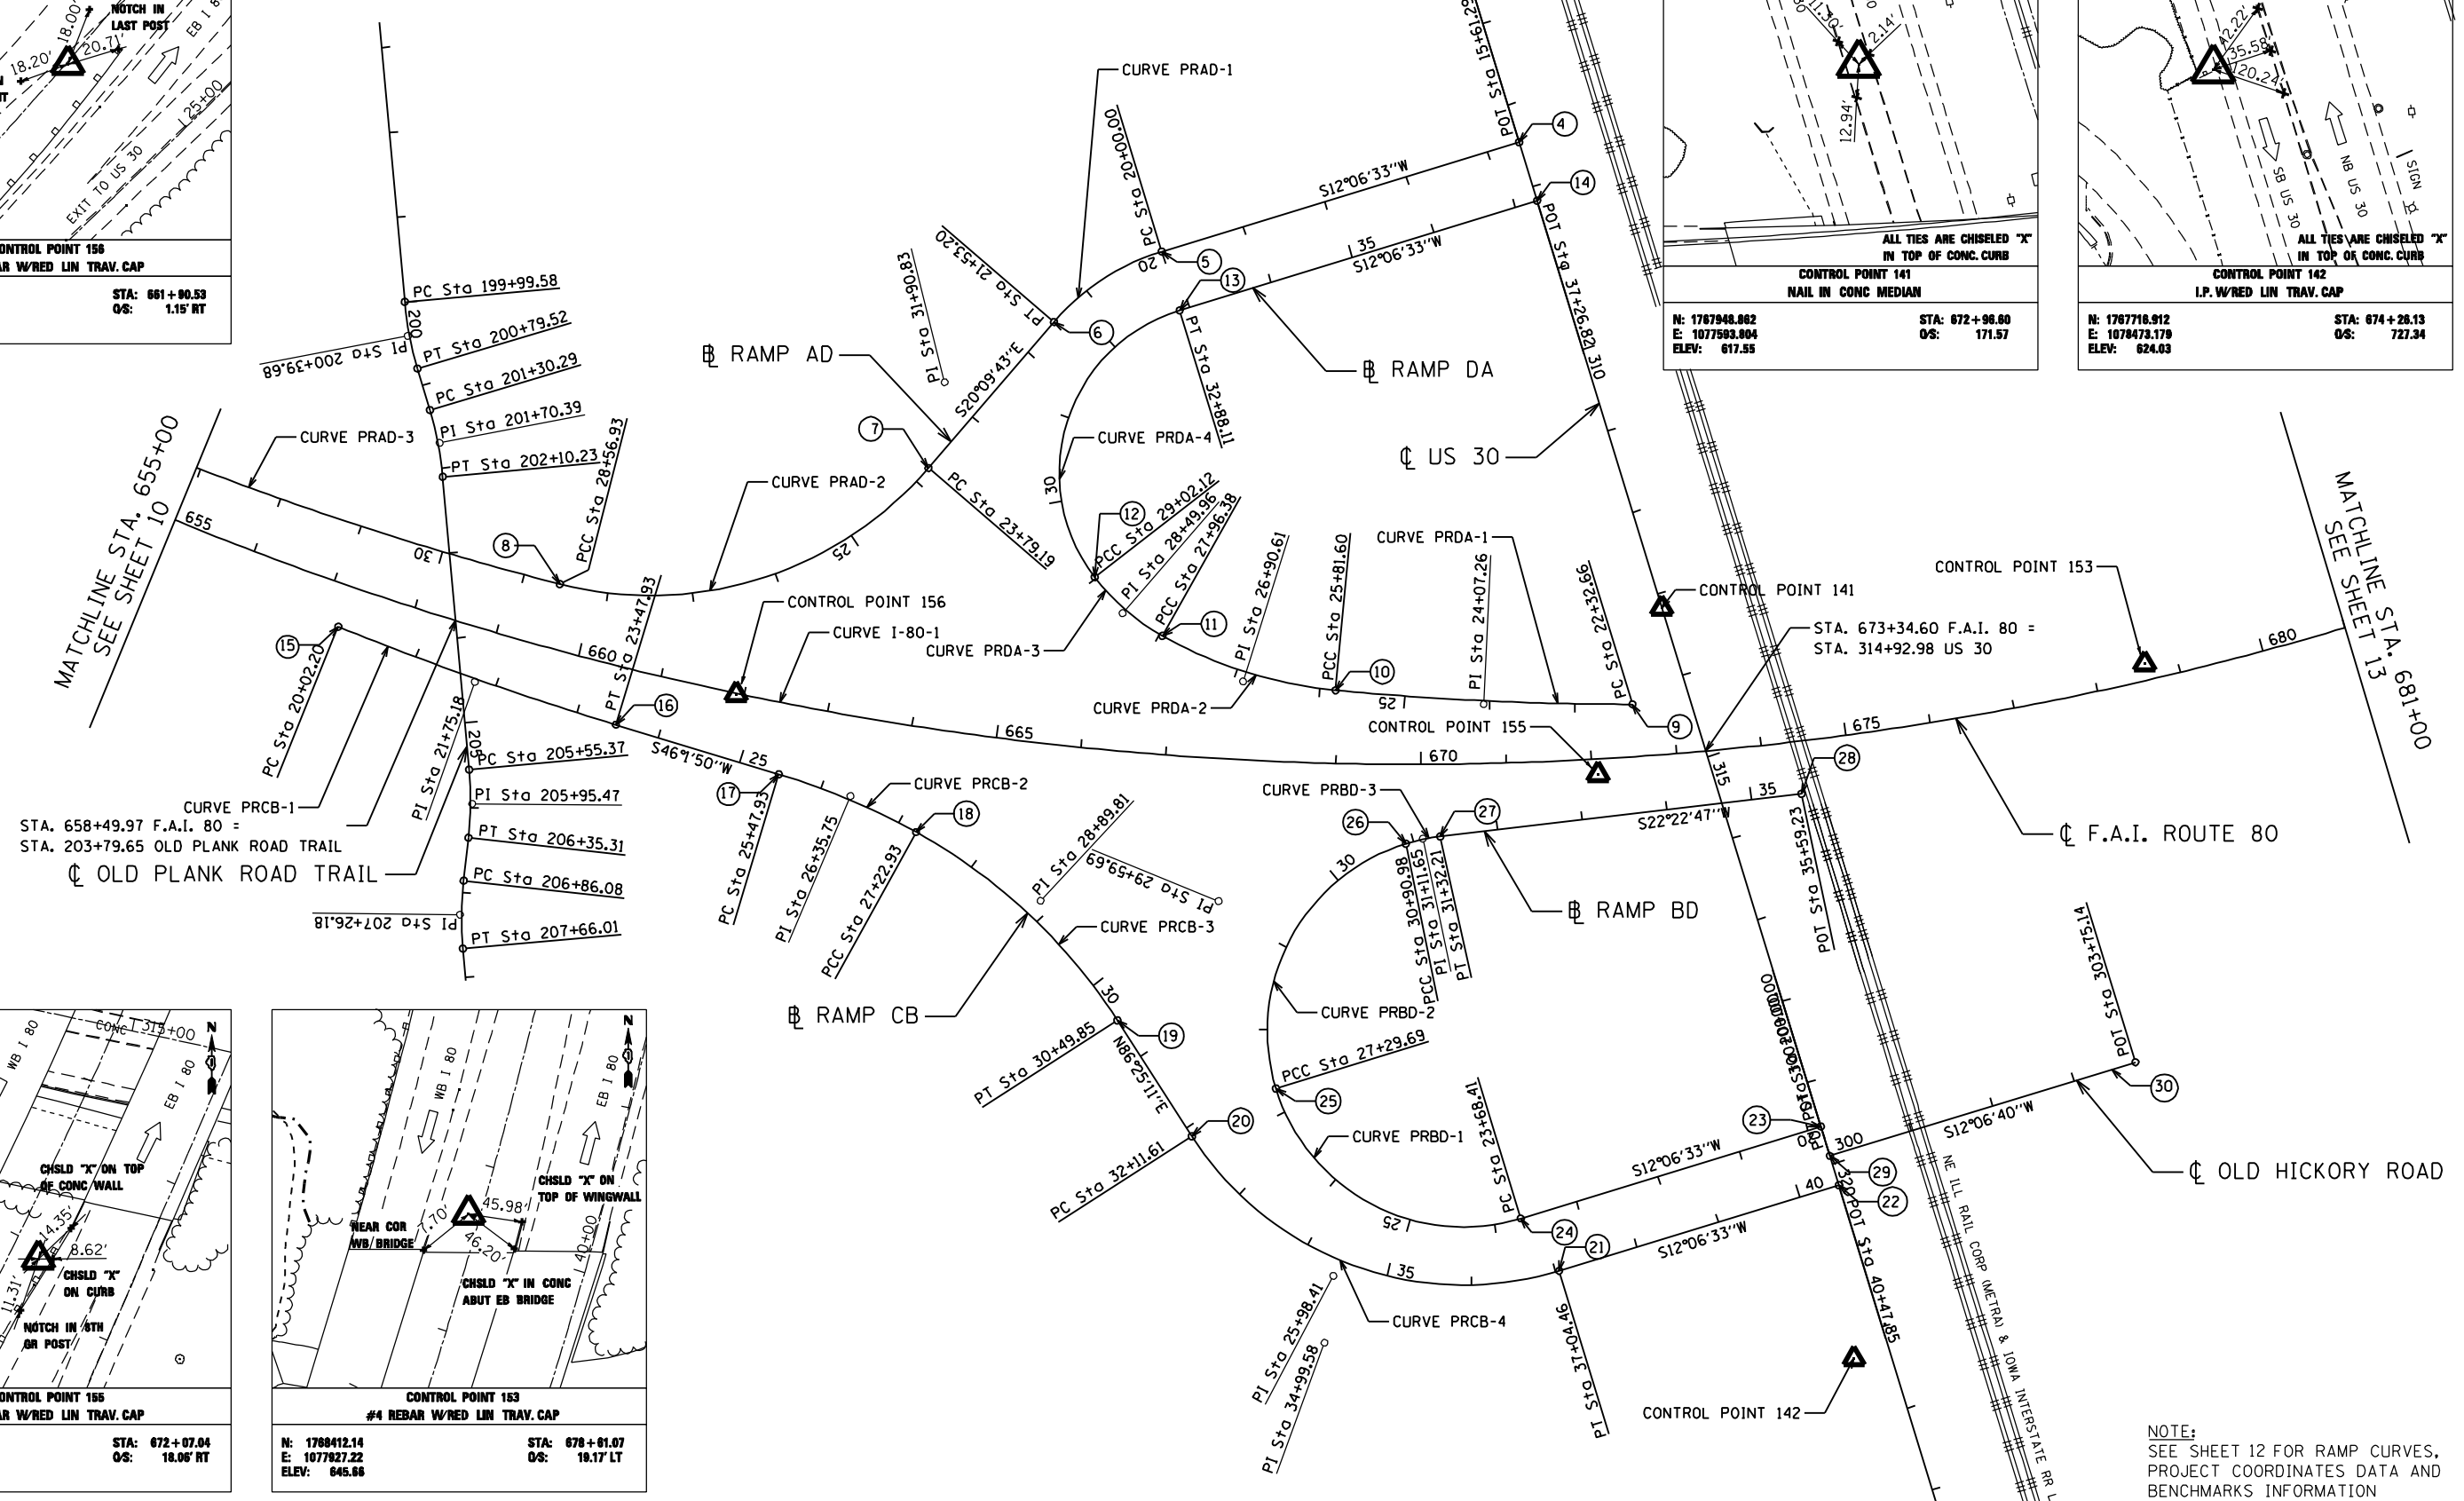

NOTE:
SEE SHEET 12 FOR RAMP CURVES,
PROJECT COORDINATE DATA AND
BENCHMARKS INFORMATION