



NOTES:

1. INSTALL ADDITIONAL ADVANCE SIGNS AS SHOWN ON CONSTRUCTION ZONE APPROACH SHEET # 17 AND AS DIRECTED BY THE ENGINEER
2. EXISTING GUARDRAIL TO BE REMOVED AND REERECTED AS NEEDED FOR CONSTRUCTION ACCESS.

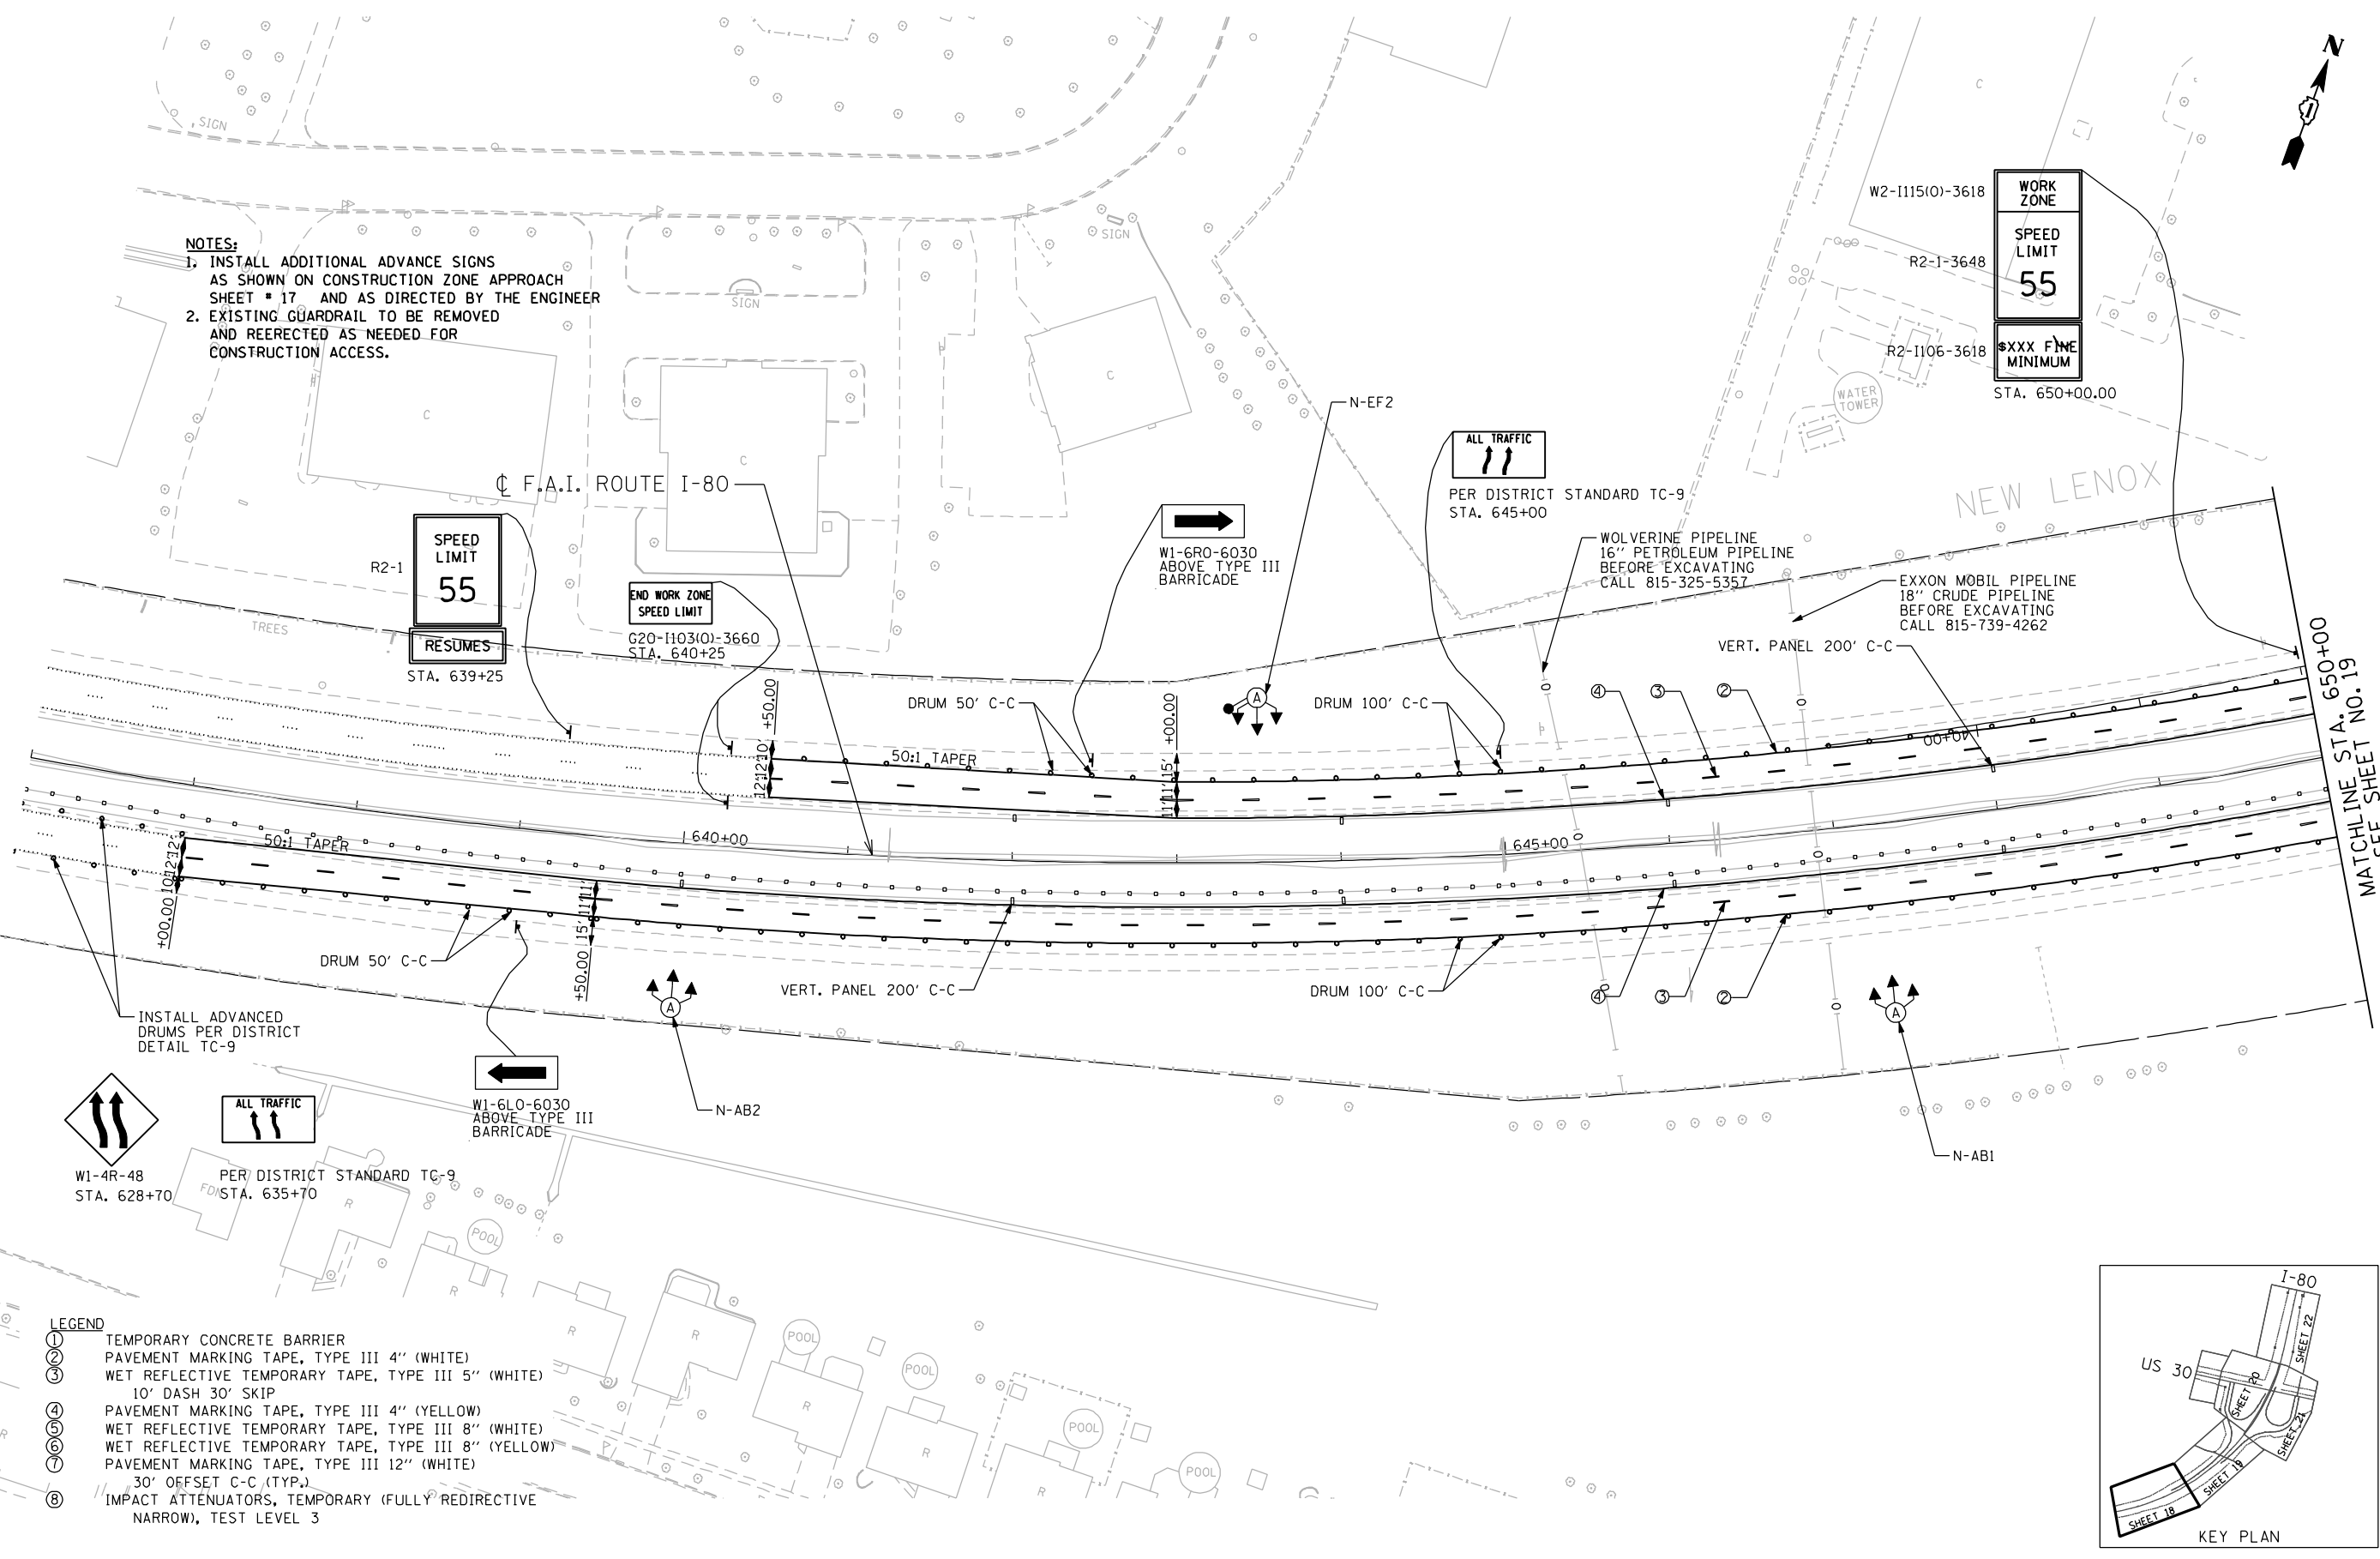

LEGEND

- ① TEMPORARY CONCRETE BARRIER
- ② PAVEMENT MARKING TAPE, TYPE III 4" (WHITE)
- ③ WET REFLECTIVE TEMPORARY TAPE, TYPE III 5" (WHITE)
- ④ 10' DASH 30' SKIP
- ⑤ PAVEMENT MARKING TAPE, TYPE III 4" (YELLOW)
- ⑥ WET REFLECTIVE TEMPORARY TAPE, TYPE III 8" (WHITE)
- ⑦ WET REFLECTIVE TEMPORARY TAPE, TYPE III 8" (YELLOW)
- ⑧ PAVEMENT MARKING TAPE, TYPE III 12" (WHITE)
- ⑨ 30' OFFSET C-C (TYP.)
- ⑩ IMPACT ATTENUATORS, TEMPORARY (FULLY REDIRECTIVE NARROW), TEST LEVEL 3

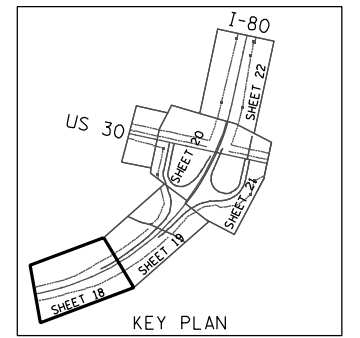

\\svr202\public\pco\10003384\006_high_mast\design\MOI\3384_6_US30_High_Mast.mcd.dgn

ENGINEERING CONSULTANT
Ciorba Group, Inc.
 CONSULTING ENGINEERS
 8007 North Cumberland Avenue, Suite 402
 Chicago, Illinois 60638
 Tel. 773.778.4008 Fax 773.778.4914
 Email: ciorba@ciorba.com

USER NAME = jk.jellman	DESIGNED - JMK	REVISED -
PLDT SCALE = 100.0000' / IN.	DRAWN - JMK	REVISED -
PLDT DATE = 3/22/2012	CHECKED - MJL	REVISED -
	DATE - 02-14-2012	REVISED -

**STATE OF ILLINOIS
 DEPARTMENT OF TRANSPORTATION**

**F.A.I. ROUTE 80 AT U.S. ROUTE 30 LIGHTING
 STAGING AND TRAFFIC CONTROL PLAN**

SCALE: 1" = 50' SHEET NO. OF SHEETS STA. TO STA.

F.A.I. RTE. 80	SECTION 2011-046-L	COUNTY WILL	TOTAL SHEETS 106	SHEET NO. 18
CONTRACT NO. 60P56			ILLINOIS FED. AID PROJECT	