


NOTE:
 INSTALL ADDITIONAL ADVANCE SIGNS
 AS SHOWN ON CONSTRUCTION ZONE APPROACH
 SHEET # 17 AND AS DIRECTED BY THE ENGINEER

- LEGEND
- ① TEMPORARY CONCRETE BARRIER
 - ② PAVEMENT MARKING TAPE, TYPE III 4" (WHITE)
 - ③ WET REFLECTIVE TEMPORARY TAPE, TYPE III 5" (WHITE)
10' DASH 30' SKIP
 - ④ PAVEMENT MARKING TAPE, TYPE III 4" (YELLOW)
 - ⑤ WET REFLECTIVE TEMPORARY TAPE, TYPE III 8" (WHITE)
 - ⑥ WET REFLECTIVE TEMPORARY TAPE, TYPE III 8" (YELLOW)
 - ⑦ PAVEMENT MARKING TAPE, TYPE III 12" (WHITE)
30' OFFSET C-C (TYP.)
 - ⑧ IMPACT ATTENUATORS, TEMPORARY (FULLY REDIRECTIVE
NARROW), TEST LEVEL 3

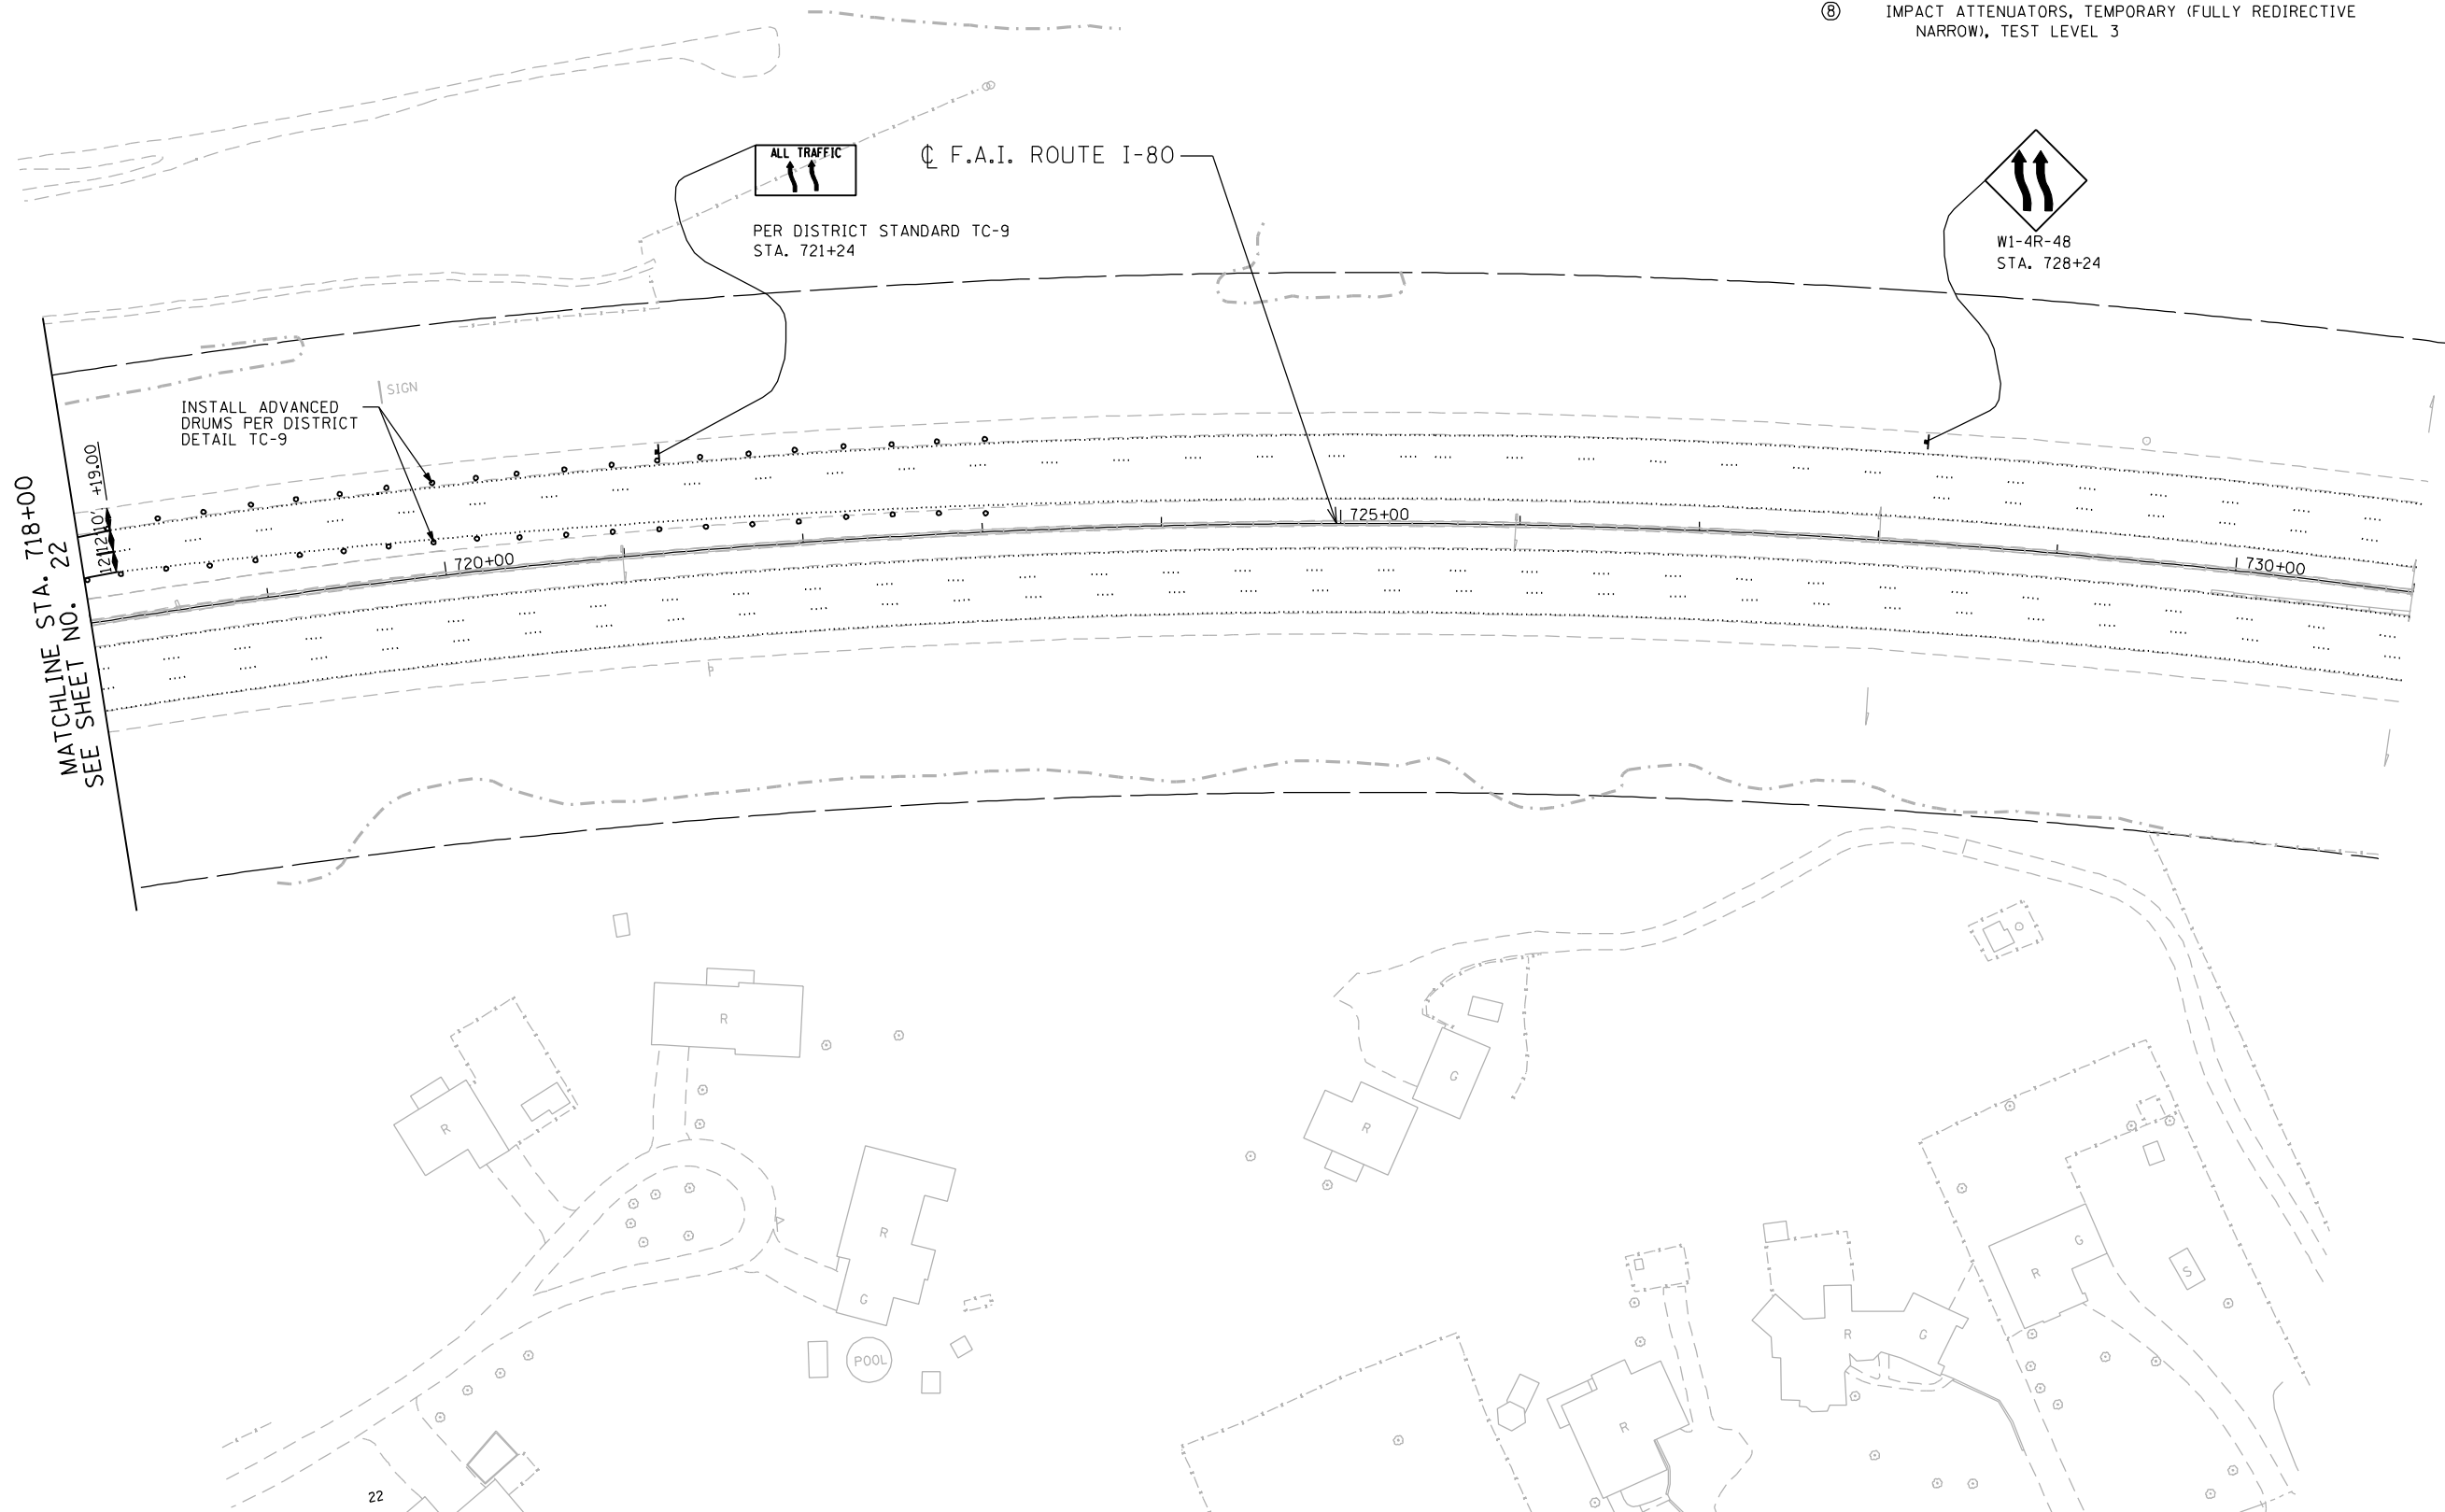

\\svr202\public\proj\0002384-006.hugh_mast\design\MOI\3384_6_US30_High_Mast.mc06.dgn

Ciorba Group, Inc. CONSULTING ENGINEERS 8007 North Cumberland Avenue, Suite 402 Chicago, Illinois 60630 Tel. 773.778.4008 Fax 773.778.4914 Email: ciorba@ciorba.com	USER NAME = jk.jeilman	DESIGNED - JMK	REVISED -
	PLLOT SCALE = 100.0000' / IN.	DRAWN - JMK	REVISED -
	PLLOT DATE = 3/22/2012	CHECKED - MJL	REVISED -
		DATE - 02-14-2012	REVISED -

STATE OF ILLINOIS
DEPARTMENT OF TRANSPORTATION

F.A.I. ROUTE 80 AT U.S. ROUTE 30 LIGHTING
STAGING AND TRAFFIC CONTROL PLAN

SCALE: 1" = 50' SHEET NO. OF SHEETS STA. TO STA.

F.A.I. RTE. 80	SECTION 2011-046-L	COUNTY WILL	TOTAL SHEETS 106	SHEET NO. 23
CONTRACT NO. 60P56			ILLINOIS FED. AID PROJECT	