
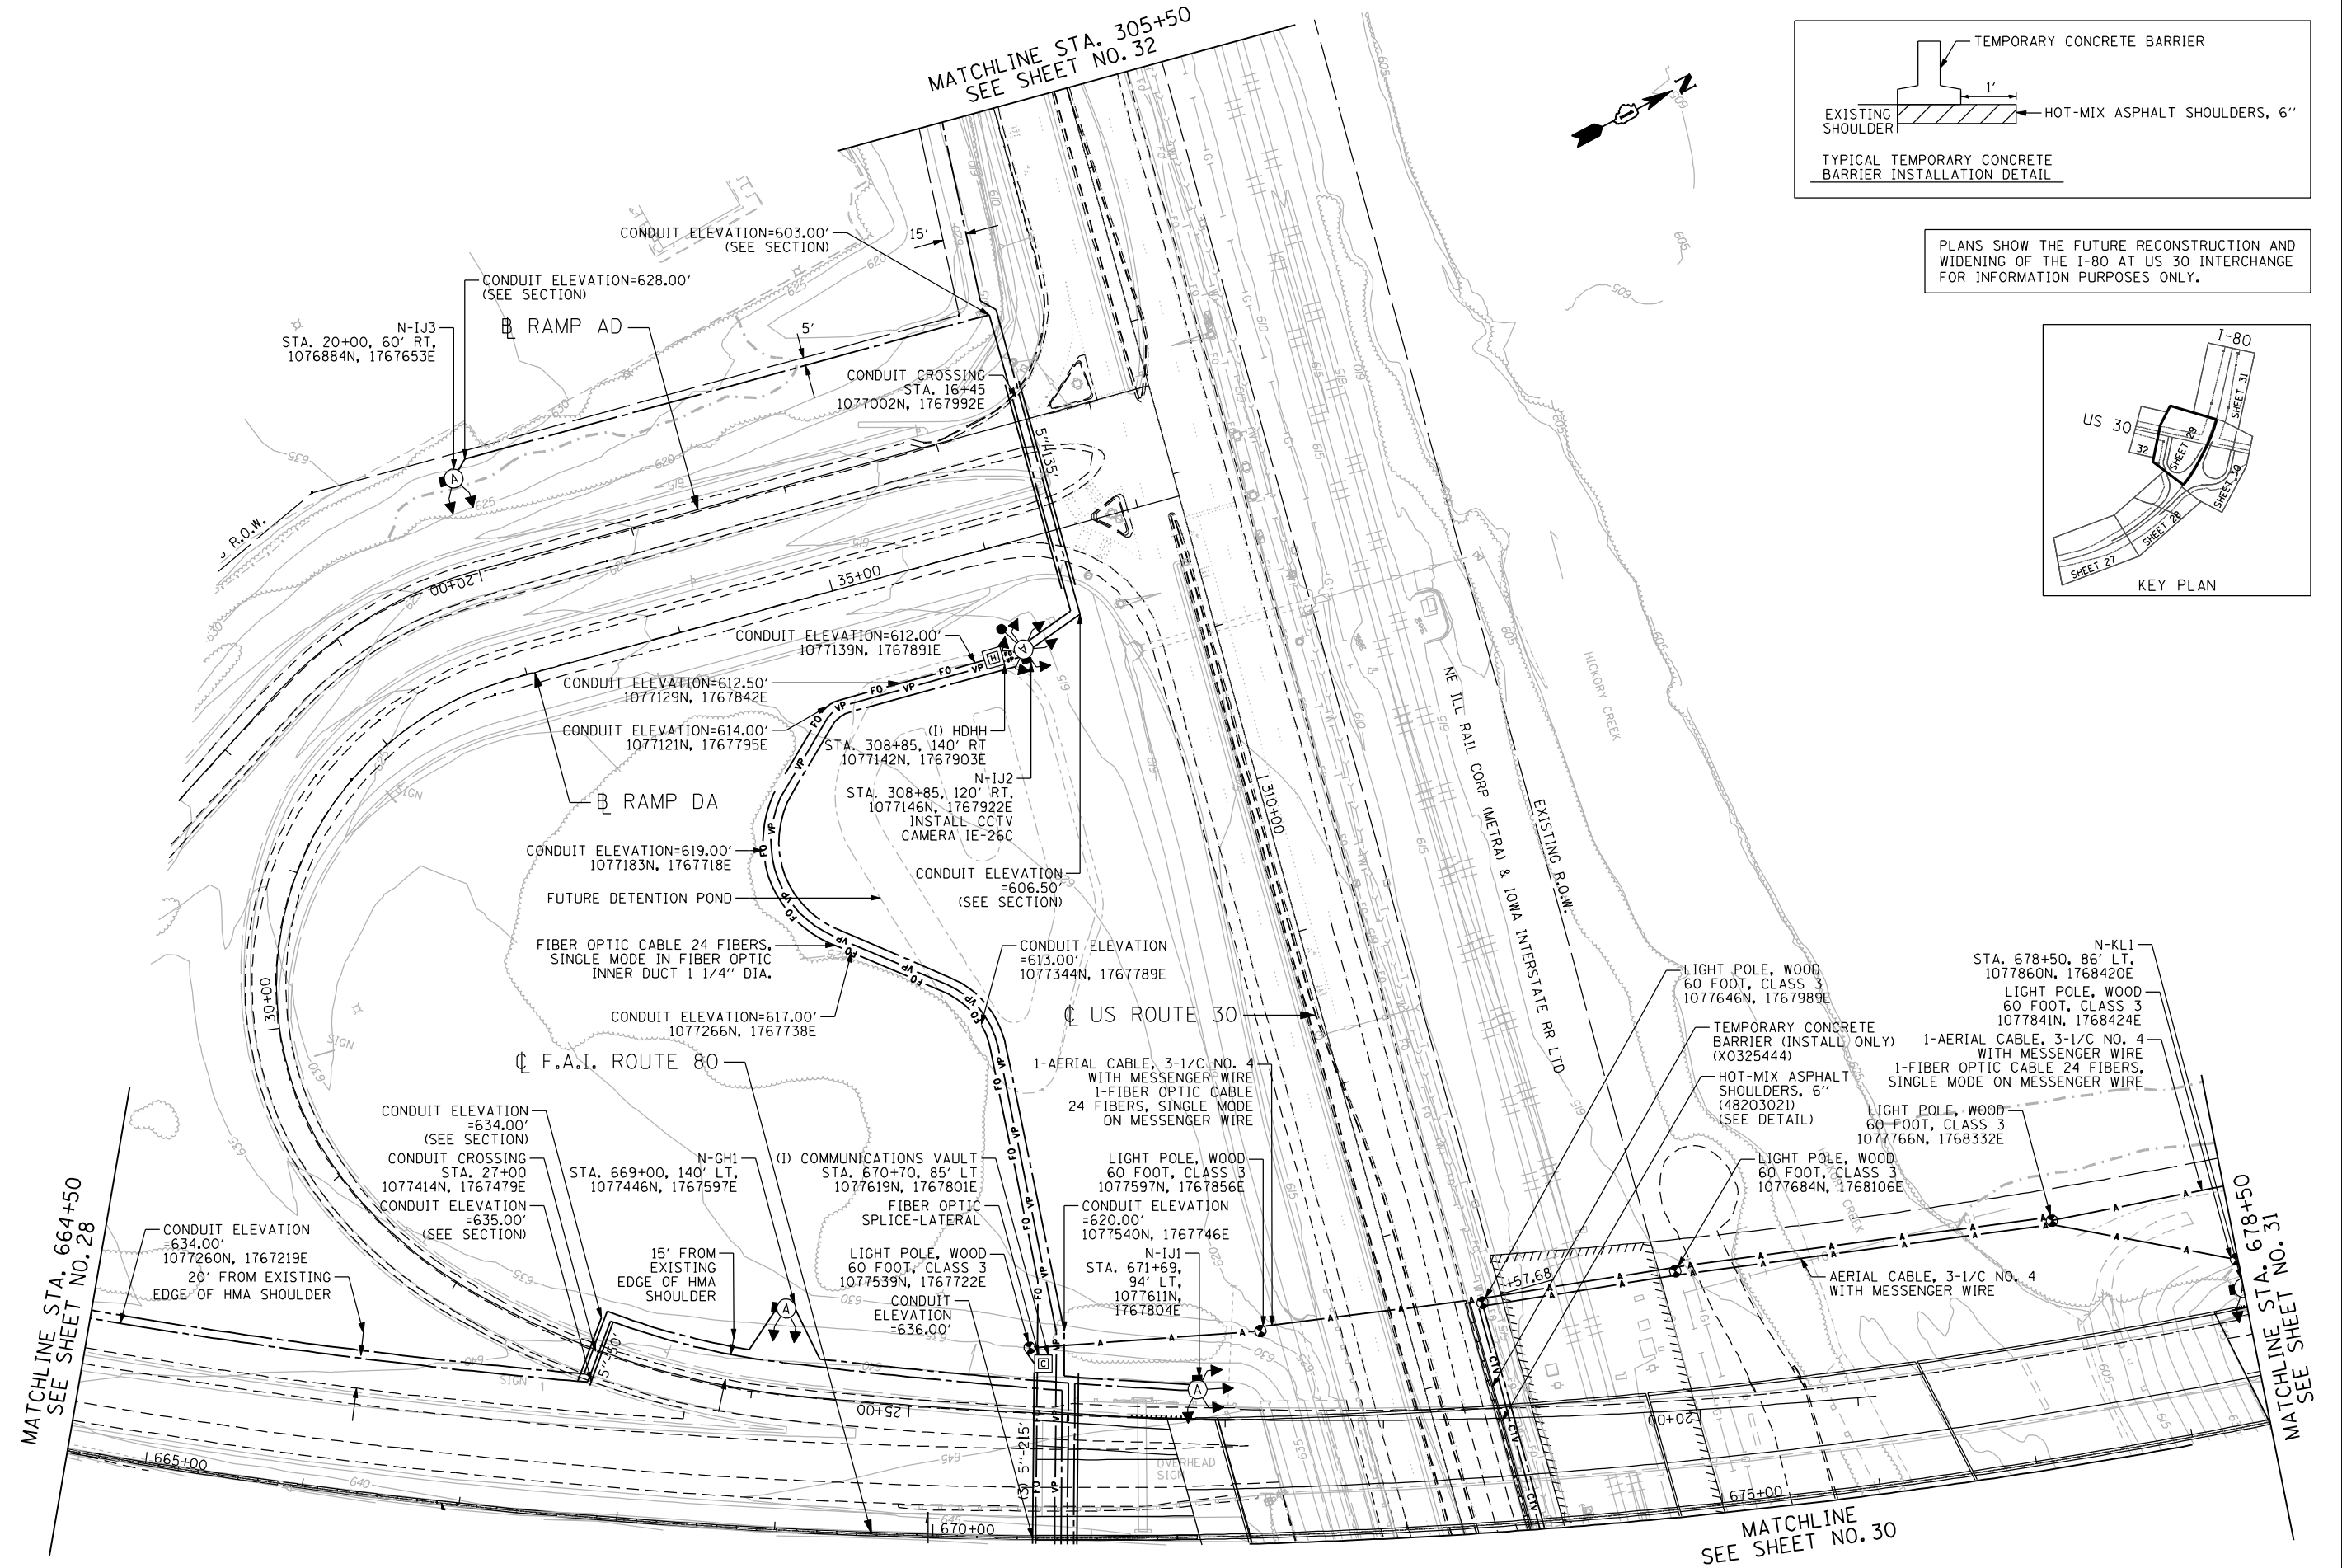


PLANS SHOW THE FUTURE RECONSTRUCTION AND WIDENING OF THE I-80 AT US 30 INTERCHANGE FOR INFORMATION PURPOSES ONLY.

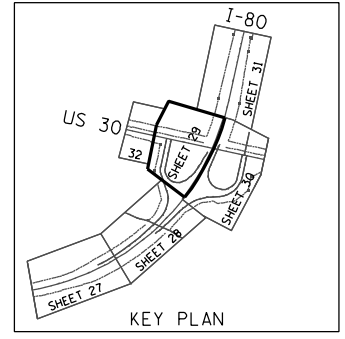

<p>ENGINEERING CONSULTANT Corba Group, Inc. CONSULTING ENGINEERS 8007 North Cumberland Avenue, Suite 402 Chicago, Illinois 60638 Tel. 773.778.4008 Fax 773.778.4914 Email: info@corbagroup.com</p>	USER NAME = jvondra	DESIGNED - RJR	REVISED -	<p align="center">STATE OF ILLINOIS DEPARTMENT OF TRANSPORTATION</p> <p align="center">F.A.I. ROUTE 80 AT U.S. ROUTE 30 LIGHTING LIGHTING AND I.T.S. PLAN</p>	F.A.I. RTE. = 80	SECTION = 2011-046-L	COUNTY = WILL	TOTAL SHEETS = 106	SHEET NO. = 29
	<p>PLT SCALE = 100.0000' / IN.</p> <p>PLT DATE = 2/13/2012</p>	CHECKED - JMV	REVISED -		<p>SCALE: 1" = 50'</p> <p>SHEET NO. OF SHEETS STA. TO STA.</p>	<p align="right">CONTRACT NO. 60P56</p> <p align="right">ILLINOIS FED. AID PROJECT</p>			