


150 140 130 120 110 100 90 80 70 60 50 40 30 20 10 0 10 20 30 40 50 60 70 80 90 100 110 120 130 140 150

FILE NAME: \\svr-202\public\proj\20093384_08\6-high_mast_design\crosssections\3384_6_High_Mast_rash_05.dgn

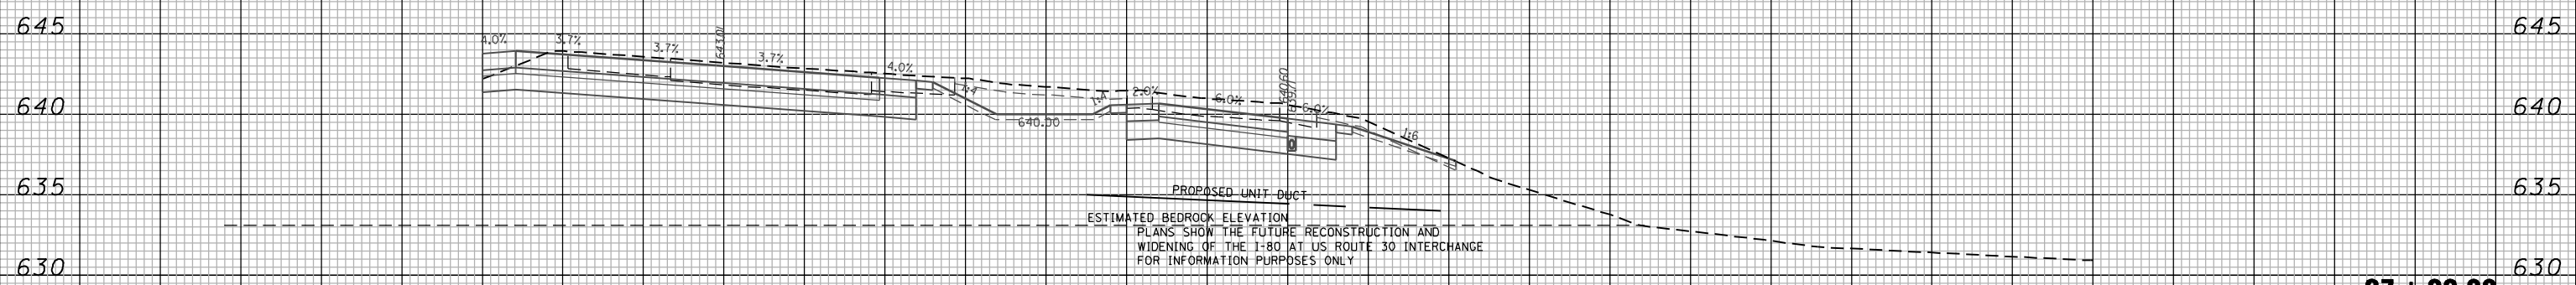

27+00.00

150 140 130 120 110 100 90 80 70 60 50 40 30 20 10 0 10 20 30 40 50 60 70 80 90 100 110 120 130 140 150

CG
Ciorba Group, Inc.
 CONSULTING ENGINEERS
 5507 North Cumberland Avenue, Suite 402
 Chicago, Illinois 60656
 Tel. 773.775.4009 Fax 773.775.4014

USER NAME = rrado	DESIGNED - WBL	REVISED -
	DRAWN - WBL	REVISED -
PLOT SCALE = 20.0000' / IN.	CHECKED - JMV	REVISED -
PLOT DATE = 2/13/2012	DATE - 02-14-2012	REVISED -

**STATE OF ILLINOIS
 DEPARTMENT OF TRANSPORTATION**

**F.A.I. ROUTE 80 AT U.S. ROUTE 30 LIGHTING
 CROSS SECTIONS
 RAMP DA PROPOSED HIGH MAST LIGHTING LOCATIONS**

SCALE: SHEET NO. OF SHEETS STA. 27+00.00 TO STA. 27+00.00

F.A.I. RTE. 80	SECTION 2011-046-L	COUNTY WILL	TOTAL SHEETS 106	SHEET NO. 105
FED. ROAD DIST. NO. - ILLINOIS FED. AID PROJECT			CONTRACT NO. 60P56	