


**ELEVATION  
EAST FACE**

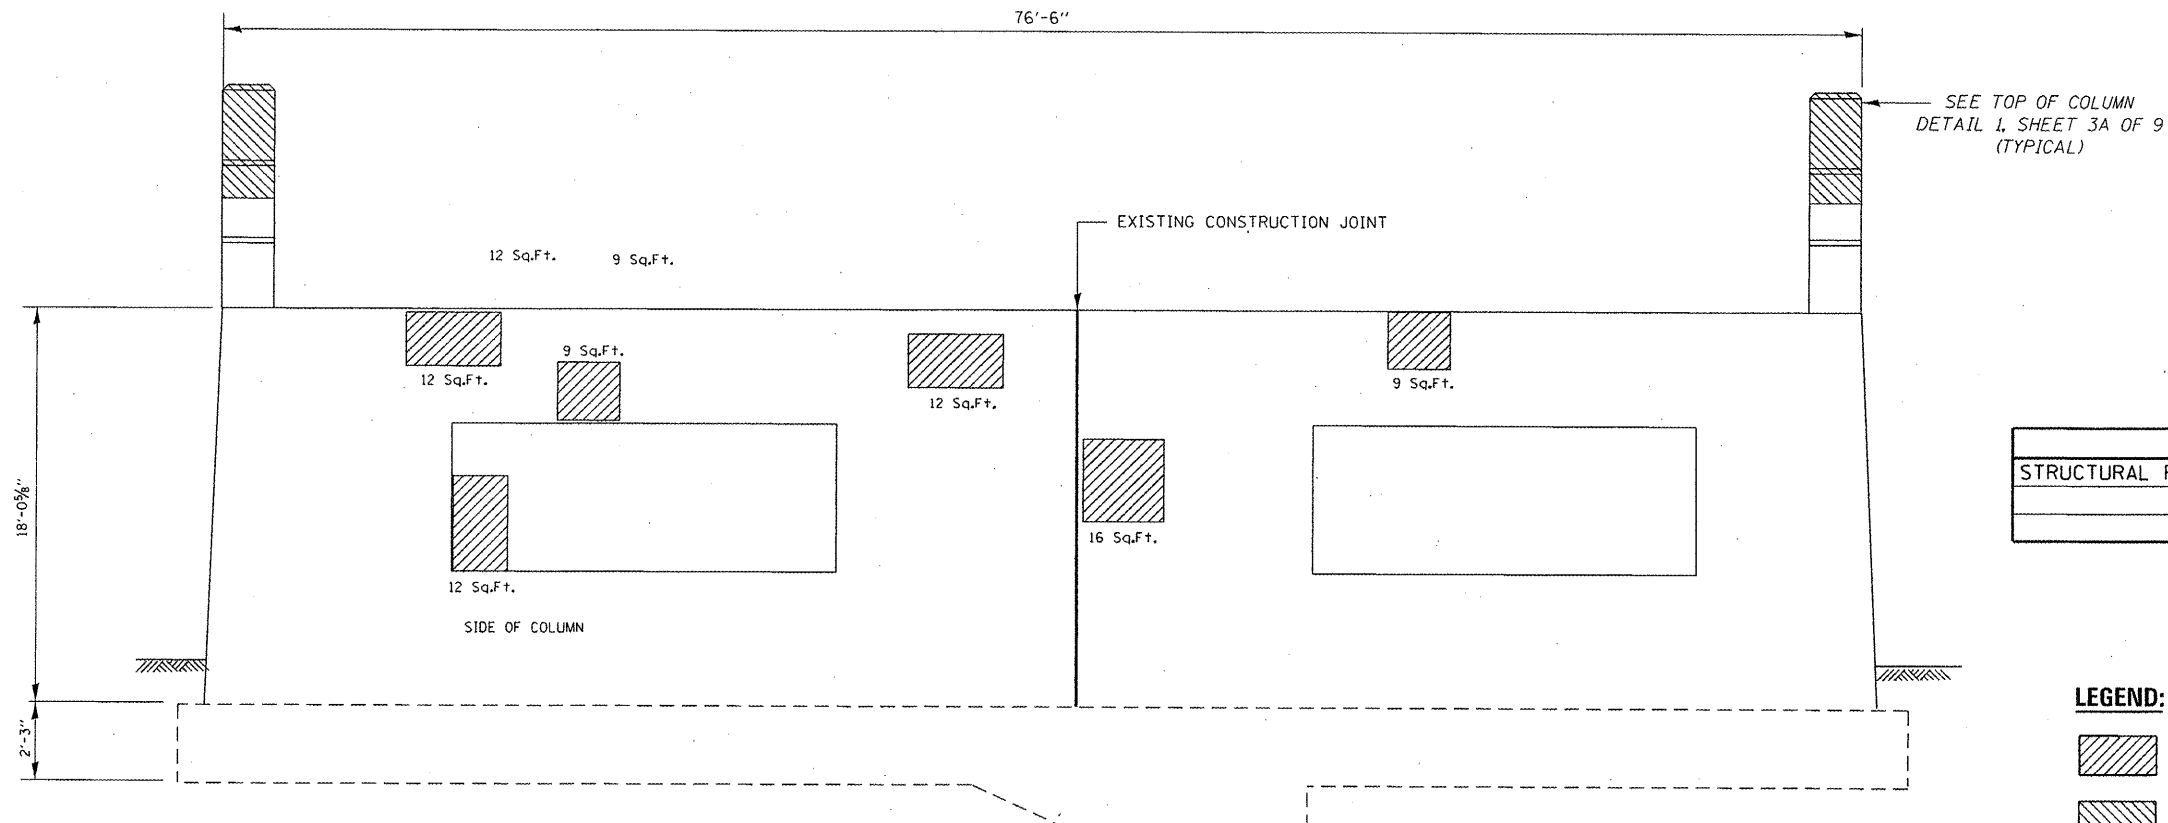

**ELEVATION  
WEST FACE**

**BILL OF MATERIALS**

ITEM	UNIT	QUANTITY
STRUCTURAL REPAIR OF CONCRETE ≤ 5"	SO.FT.	230

**LEGEND:**

- STRUCTURAL REPAIR OF CONCRETE ≤ 5"
- CONCRETE REMOVAL AND CONCRETE SUPERSTRUCTURE

FILE NAME =	USER NAME = currygw	DESIGNED - MVT	REVISED -
		DRAWN - MVT	REVISED -
		CHECKED - AWC	REVISED -
		DATE - 2-29-12	REVISED -

**STATE OF ILLINOIS  
DEPARTMENT OF TRANSPORTATION**

**DEVON AVENUE AT ILL 94 (EDENS EXPRESSWAY)  
PIER NO. 1 REPAIR  
S.N. 016-0834**

F.A.I. RTE.	SECTION	COUNTY	TOTAL SHEETS	SHEET NO.
94	2011-066-I	COOK	18	9
CONTRACT NO. 60P85			ILLINOIS FED. AID PROJECT	

SCALE: SHEET 6 OF 9 SHEETS STA. TO STA.