


LOCATION 21

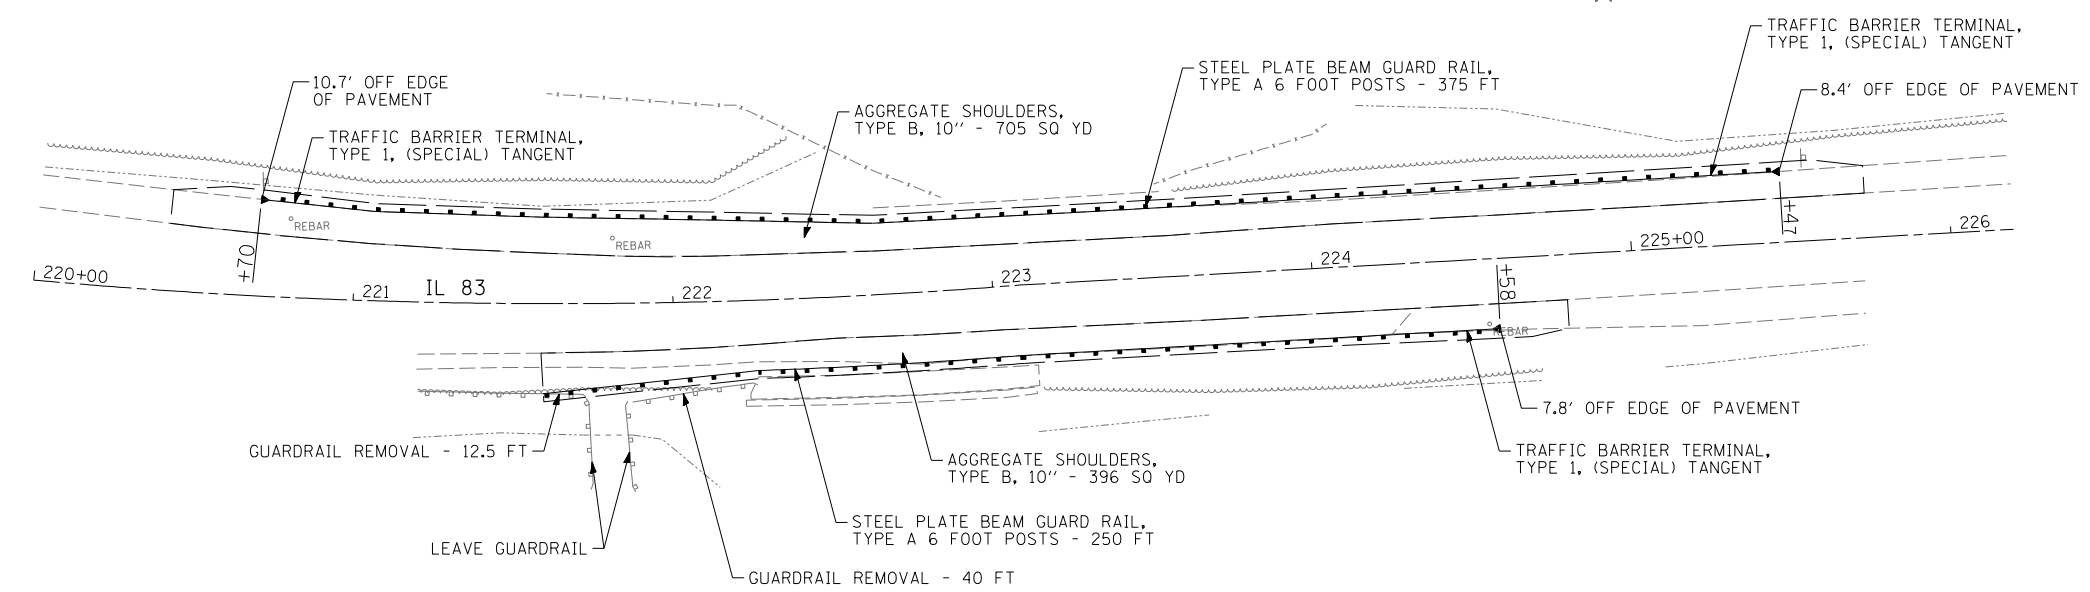

LOCATION 22

F:\Jobs\2011\20113012-14\CAD\Site\dgn\00\160R22-sht-plan05.dgn 2/14/2012 11:11:03 AM

FILE NAME = #FILEL\$	USER NAME = .USER.	DESIGNED - EAF	REVISED -	STATE OF ILLINOIS DEPARTMENT OF TRANSPORTATION	GUARDRAIL IMPROVEMENTS - SOUTHERN COOK COUNTY ROADWAY PLANS			F.A. RTE.	SECTION	COUNTY	TOTAL SHEETS	SHEET NO.
		DRAWN - EAF	REVISED -		SCALE: 30	SHEET NO. 5	OF 22 SHEETS	STA.	TO STA.	COOK	30	9
		CHECKED - RS	REVISED -							VARIOUS ROUTES	CONTRACT NO. 60R22	
		DATE - 02-07-2012	REVISED -							ILLINOIS FED. AID PROJECT		