


LOCATION 47

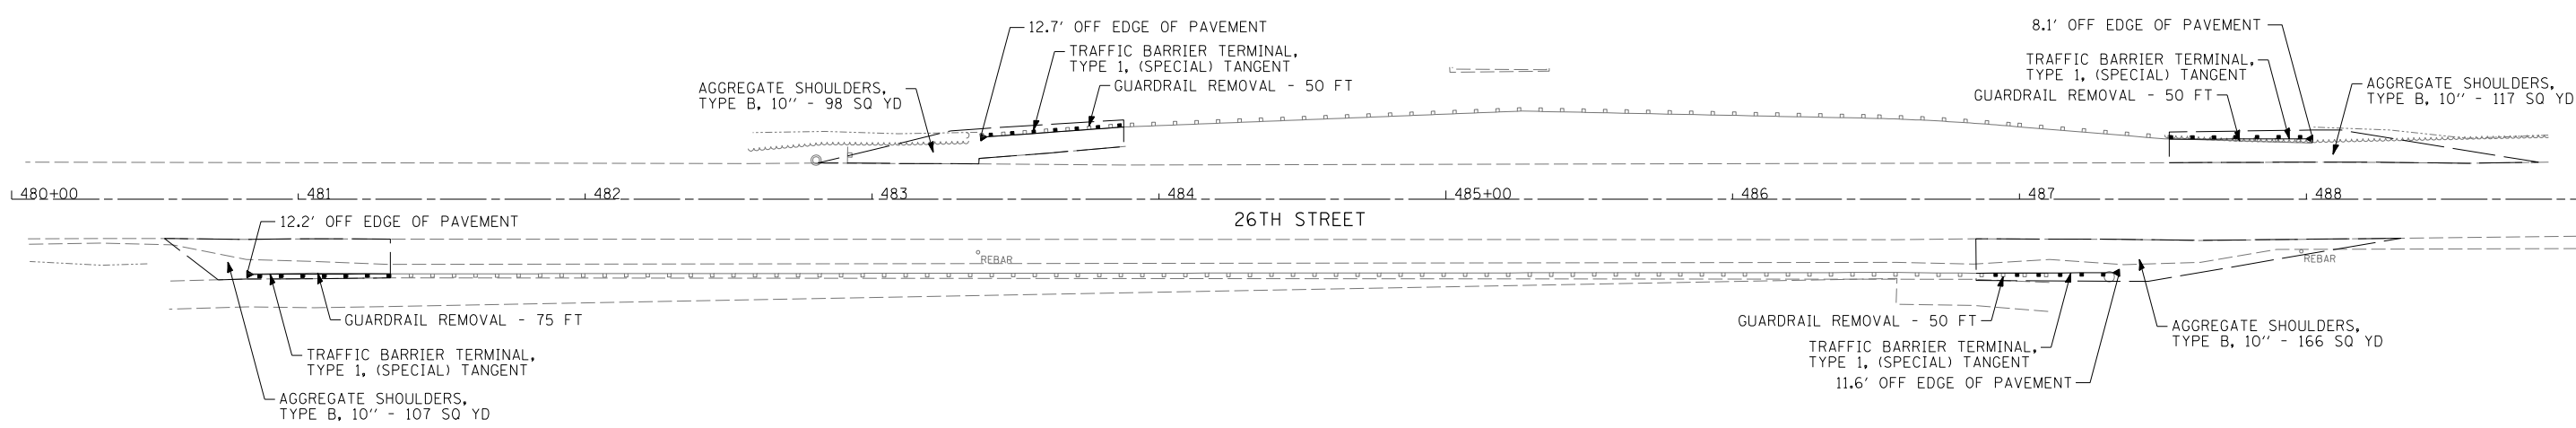

LOCATION 48

F:\jobs\2011\20113012-14\cod\site\00\160R22-sht-plan14.dgn
2/6/2012 3:42:29 PM

FILE NAME = #FILEL\$	USER NAME = .USER.	DESIGNED - EAF	REVISED -	STATE OF ILLINOIS DEPARTMENT OF TRANSPORTATION	GUARDRAIL IMPROVEMENTS - SOUTHERN COOK COUNTY ROADWAY PLANS			F.A. RTE.	SECTION	COUNTY	TOTAL SHEETS	SHEET NO.	
	PLOT SCALE = 60.0000' / IN.	CHECKED - RS	REVISED -		SCALE: 30	SHEET NO. 14 OF 22 SHEETS	STA.	TO STA.	• 2011-094-GRR	COOK	30	18	
	PLOT DATE = 2/6/2012	DATE - 02-07-2012	REVISED -						• VARIOUS ROUTES				CONTRACT NO. 60R22
													ILLINOIS FED. AID PROJECT