


LOCATION 60

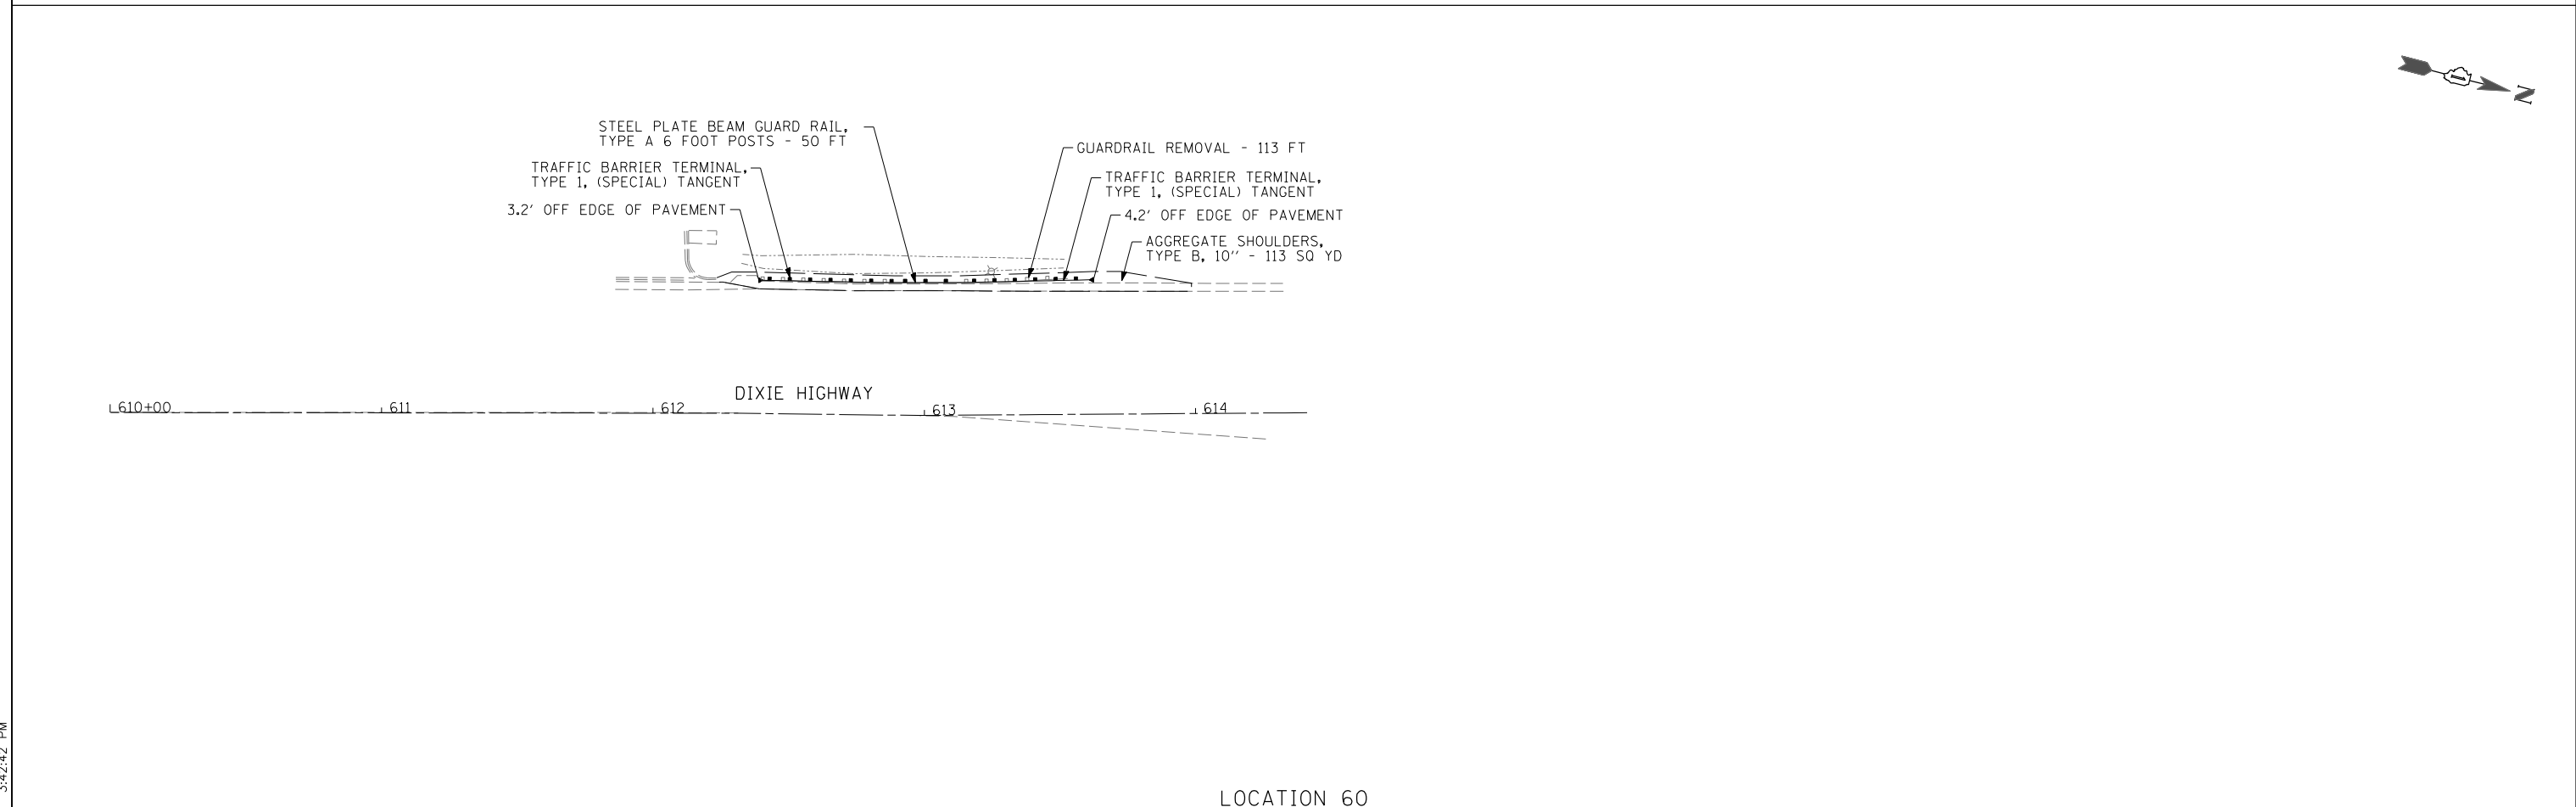

LOCATION 60

F:\jobs\2011\20113012-14\cod\site\site\00\160R22-sht-plan18.dgn
 2/6/2012 3:42:42 PM

FILE NAME = #FILE#	USER NAME = .USER.	DESIGNED - EAF	REVISED -	STATE OF ILLINOIS DEPARTMENT OF TRANSPORTATION	GUARDRAIL IMPROVEMENTS - SOUTHERN COOK COUNTY ROADWAY PLANS			F.A. RTE.	SECTION	COUNTY	TOTAL SHEETS	SHEET NO.
		DRAWN - EAF	REVISED -					•	2011-094-GRR	COOK	30	22
		CHECKED - RS	REVISED -		VARIOUS ROUTES			CONTRACT NO. 60R22				
		DATE - 02-07-2012	REVISED -		SCALE: 30	SHEET NO. 18 OF 22 SHEETS	STA.	TO STA.		ILLINOIS FED. AID PROJECT		