


LOCATION 61

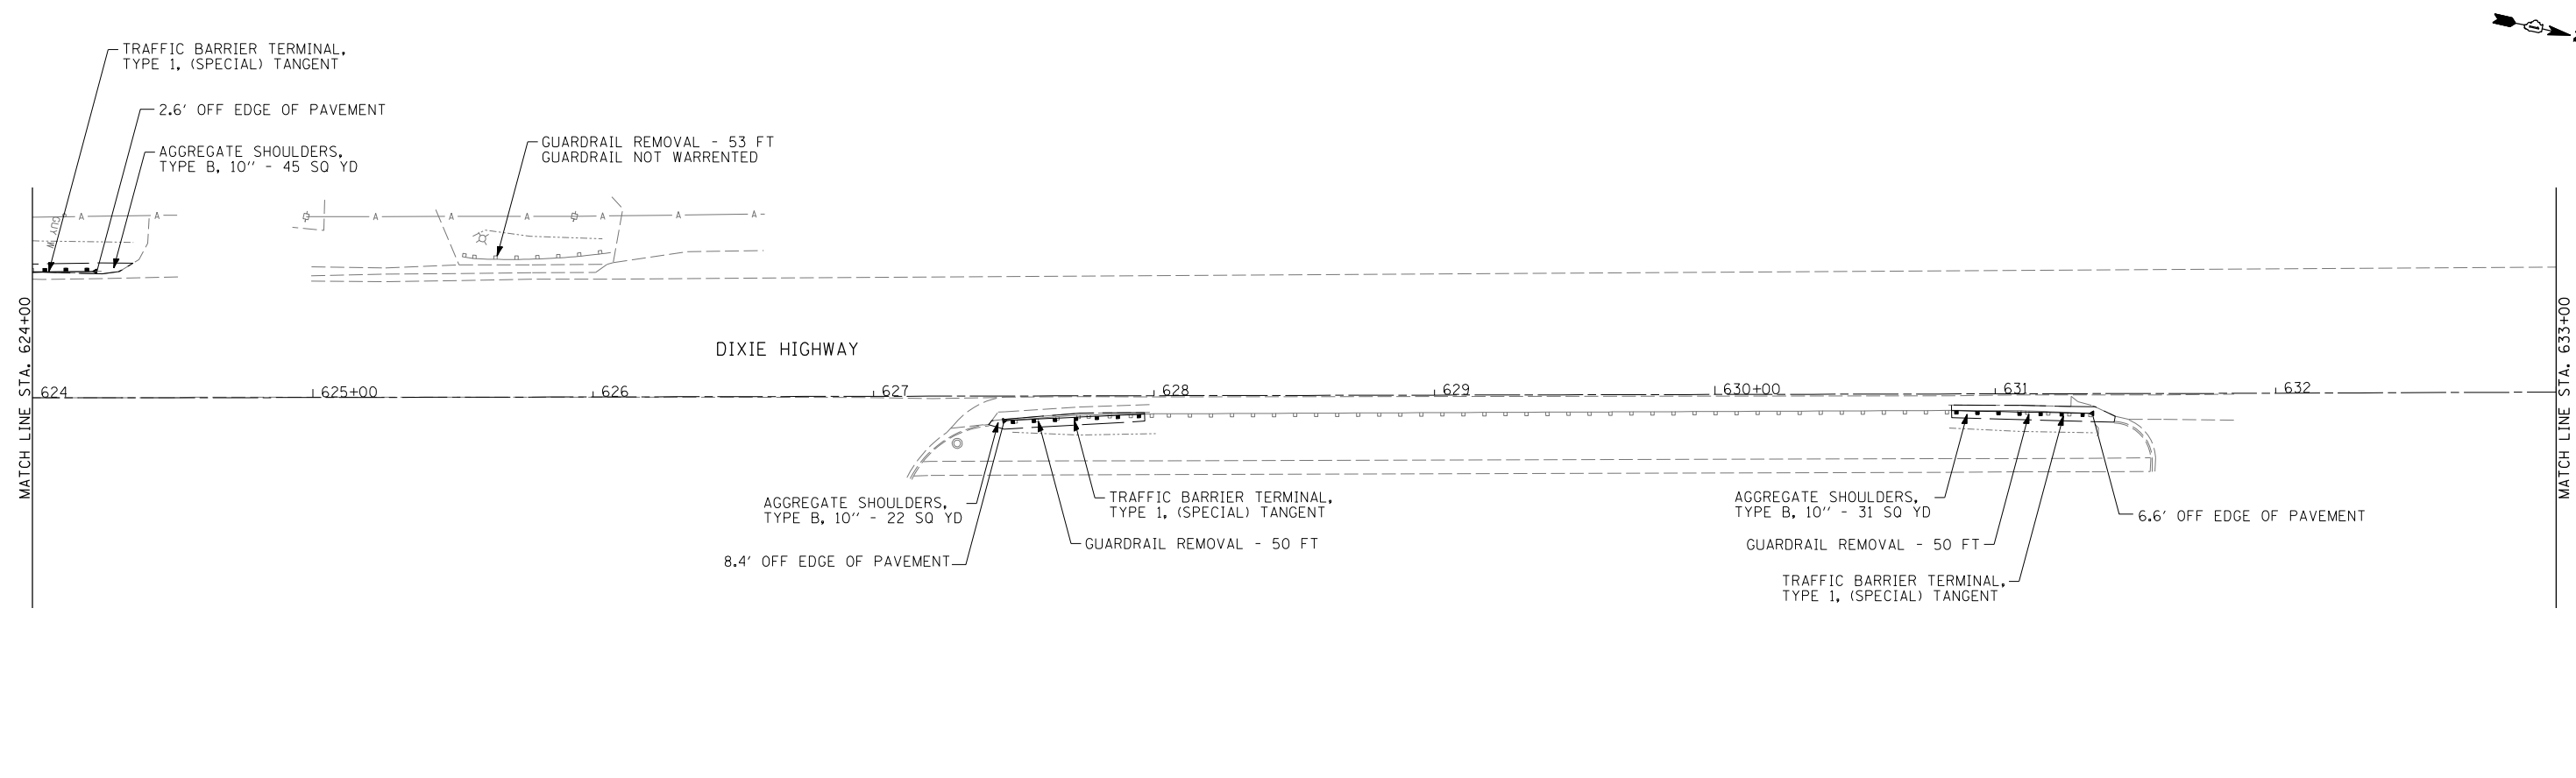

LOCATION 61

F:\jobs\2011\20113012-14\cod\site\dn\00\160R22-sht-plan19.dgn
 2/6/2012 3:42:45 PM

| | | | | | | | | | | | | |
|-----------------------------|--------------------|----------------|-----------|---|--|------------------|-----------|---------------------------|--------------------|---------|--------------|---------------------------|
| FILE NAME = #FILE# | USER NAME = .USER. | DESIGNED - EAF | REVISED - | STATE OF ILLINOIS DEPARTMENT OF TRANSPORTATION | GUARDRAIL IMPROVEMENTS - SOUTHERN COOK COUNTY ROADWAY PLANS | | | F.A. RTE. | SECTION | COUNTY | TOTAL SHEETS | SHEET NO. |
| | | | | | | | | • | 2011-094-GRR | COOK | 30 | 23 |
| PLOT SCALE = 60.0000' / IN. | | | | | CHECKED - RS | • VARIOUS ROUTES | | | CONTRACT NO. 60R22 | | | |
| PLOT DATE = 2/6/2012 | | | | | DATE - 02-07-2012 | REVISED - | SCALE: 30 | SHEET NO. 19 OF 22 SHEETS | STA. | TO STA. | | ILLINOIS FED. AID PROJECT |