



LEGEND

 SLOPE MATTRESS (12.0" THICK)

- BM 1 - SOUTHWEST BOLT ON TOP FLANGE OF FIRST HYDRANT 170' EAST OF BRIDGE (ON SOUTH SIDE)
ELEV. = 622.85
- BM 2 - MAG NAIL 140' WEST OF BRIDGE (BEHIND WESTBOUND GUARDRAIL)
ELEV. = 621.73

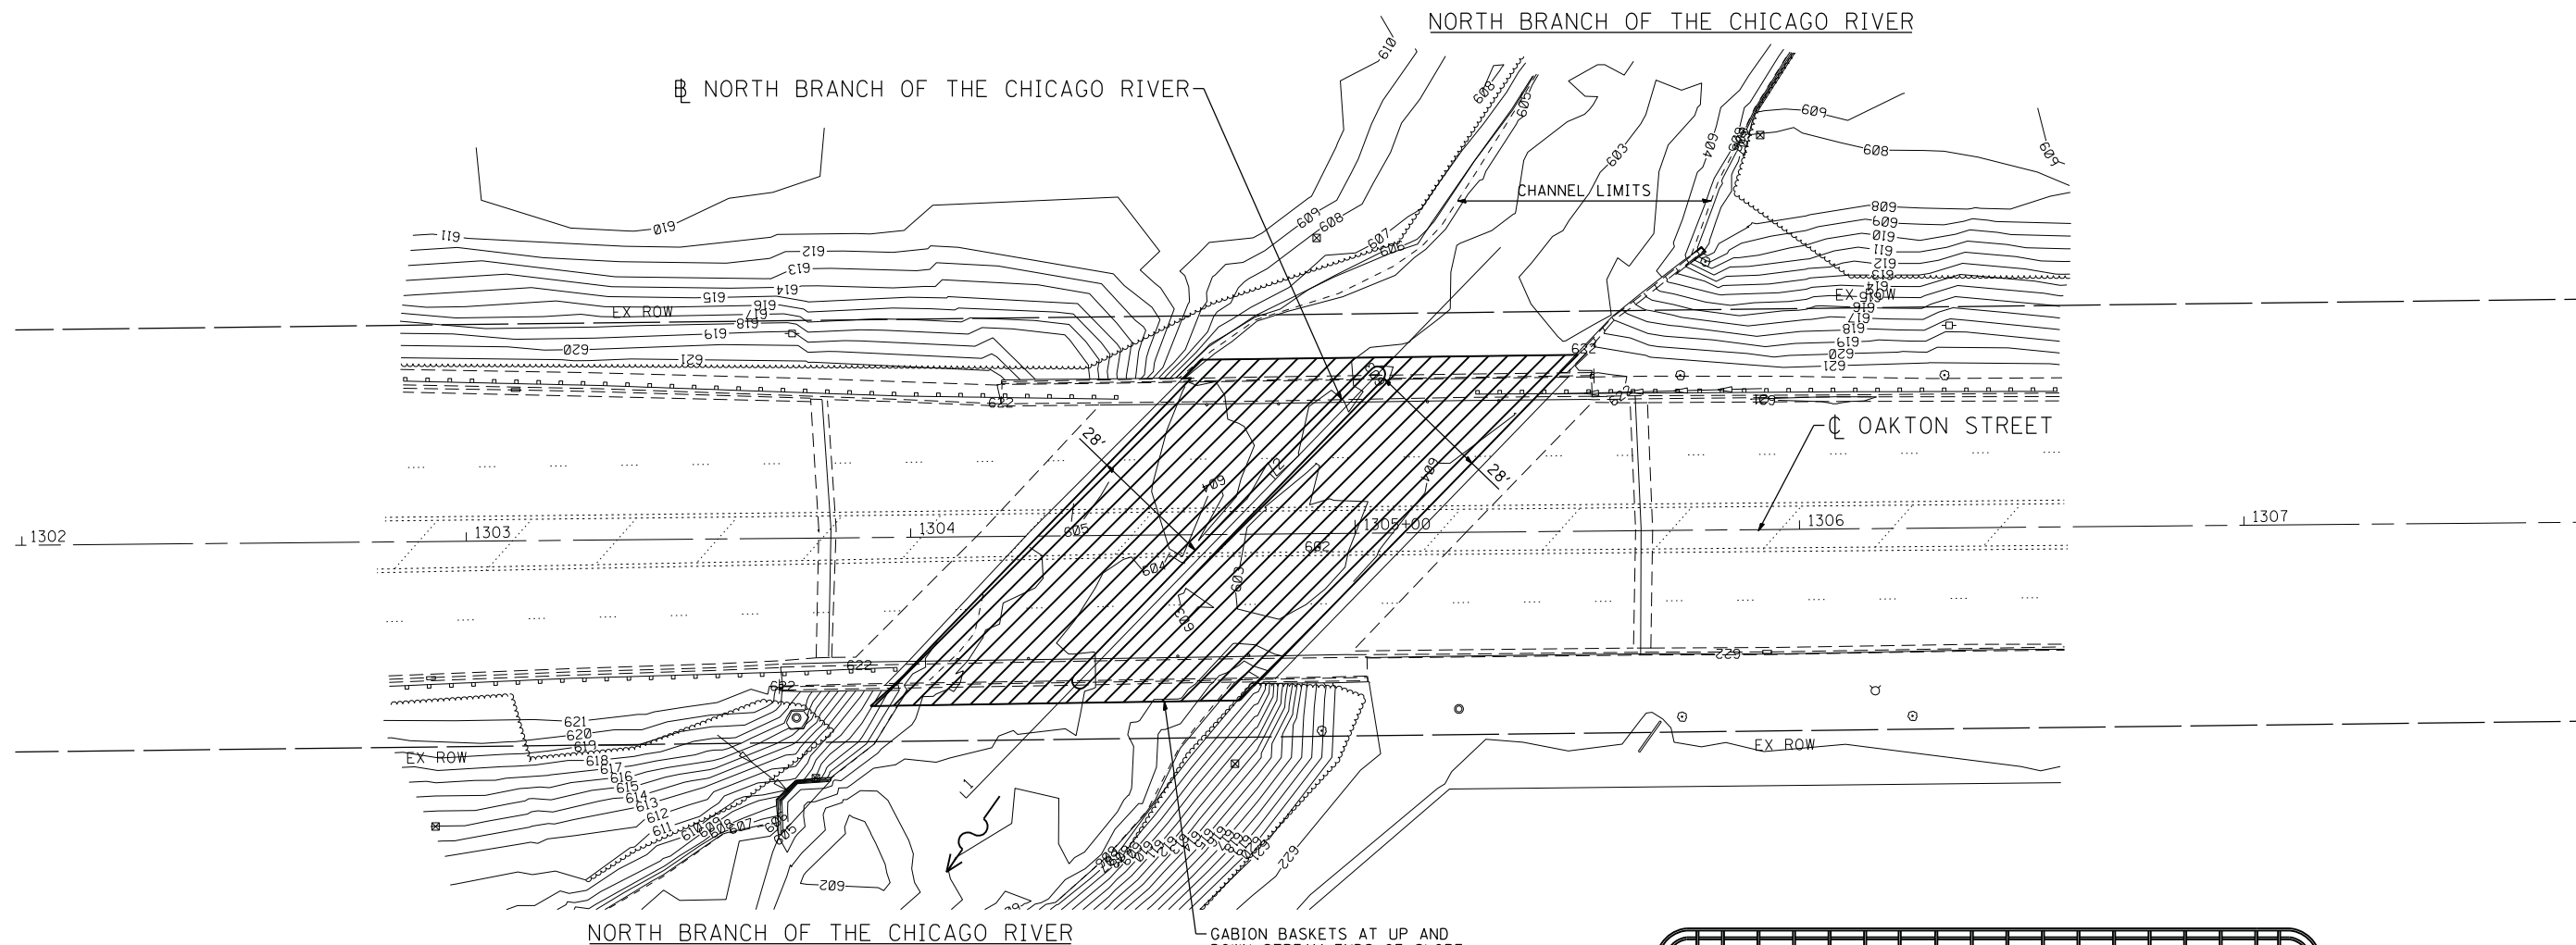

GABION BASKETS AT UP AND DOWN STREAM ENDS OF SLOPE MATTRESS. SEE MATTRESS ANCHORING DETAIL.

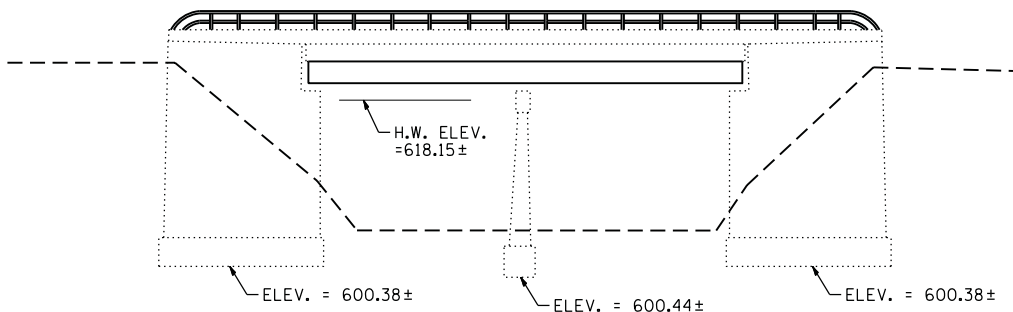

BRIDGE ELEVATION
NOT TO SCALE

ACCESS TO THIS SITE IS LIMITED. THE CONTRACTOR SHALL ONLY ACCESS THIS SITE BY RAISING AND/OR LOWERING ALL EQUIPMENT AND MATERIAL OVER THE SIDES OF THE BRIDGE. THE CONTRACTOR WILL NOT BE ALLOWED OTHER ACCESS WITHOUT WRITTEN PERMISSION FROM THE ENGINEER. THIS WORK WILL NOT BE PAID FOR SEPARATELY, BUT SHALL BE CONSIDERED AS INCLUDED IN THE CONTRACT UNIT PRICES FOR THE CONSTRUCTION ITEMS INVOLVED AND NO ADDITIONAL COMPENSATION WILL BE ALLOWED.

COMPANY NAME: #/COMPANY NAME/
PROJECT CONTACT: #/PROJECT CONTACT/
DATE PLOTTED: 2/15/2012 4:36:43 PM
FILE NAME: 86100196.03-60R54-arcs-02.dgn
PLOT DRIVER: pdfcut
PEN TABLE: standard-trans.tbl



USER NAME = JGuerr	DESIGNED - C. HARTKE	REVISED -
	DRAWN - S. PERNAL	REVISED -
PLOT SCALE = 1"=20'	CHECKED - T. HAMILTON	REVISED -
PLOT DATE = 2/15/2012	DATE - 2/15/12	REVISED -

STATE OF ILLINOIS
DEPARTMENT OF TRANSPORTATION

EROSION AND SEDIMENT CONTROL PLAN
OAKTON STREET OVER THE NORTH BRANCH OF CHICAGO RIVER

SCALE: 1"=20' SHEET NO. 2 OF 2 SHEETS STA. 1302+00 TO STA. 1307+00

F.A. RTE.	SECTION	COUNTY	TOTAL SHEETS	SHEET NO.
VAR.	2011-212-1	COOK	18	8
CONTRACT NO.			60R54	
FED. ROAD DIST. NO. ILLINOIS FED. AID PROJECT				